


# PŘÍČNÉ ŘEZY HRÁZ

MĚŘÍTKO 1:100


## LEGENDA TYPŮ ČAR

	TERÉN
	HRÁZ NÁDRŽE
	HLADINA NORMÁLNÍ
	ZDRŽ NÁDRŽE
	TERENNÍ ÚPRAVY
	POLNÍ CESTA C-19


ŘEZ 1 km 0.0000 1:100

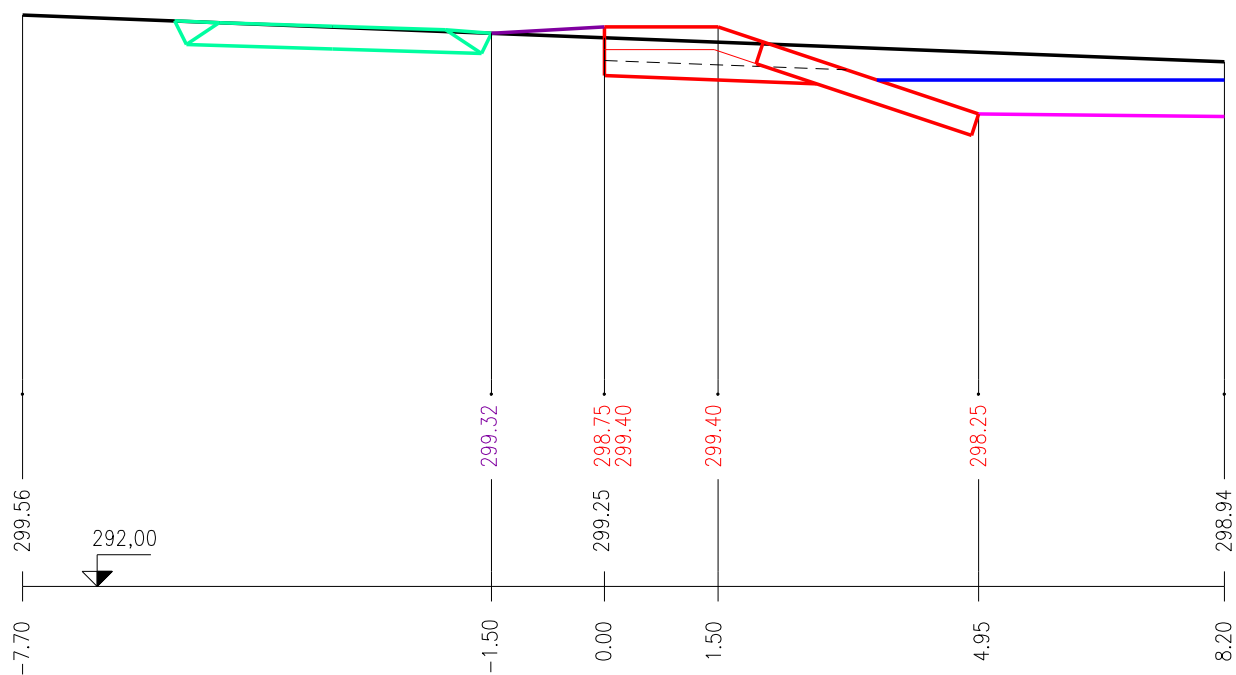


ŘEZ 2 km 0.0100 1:100

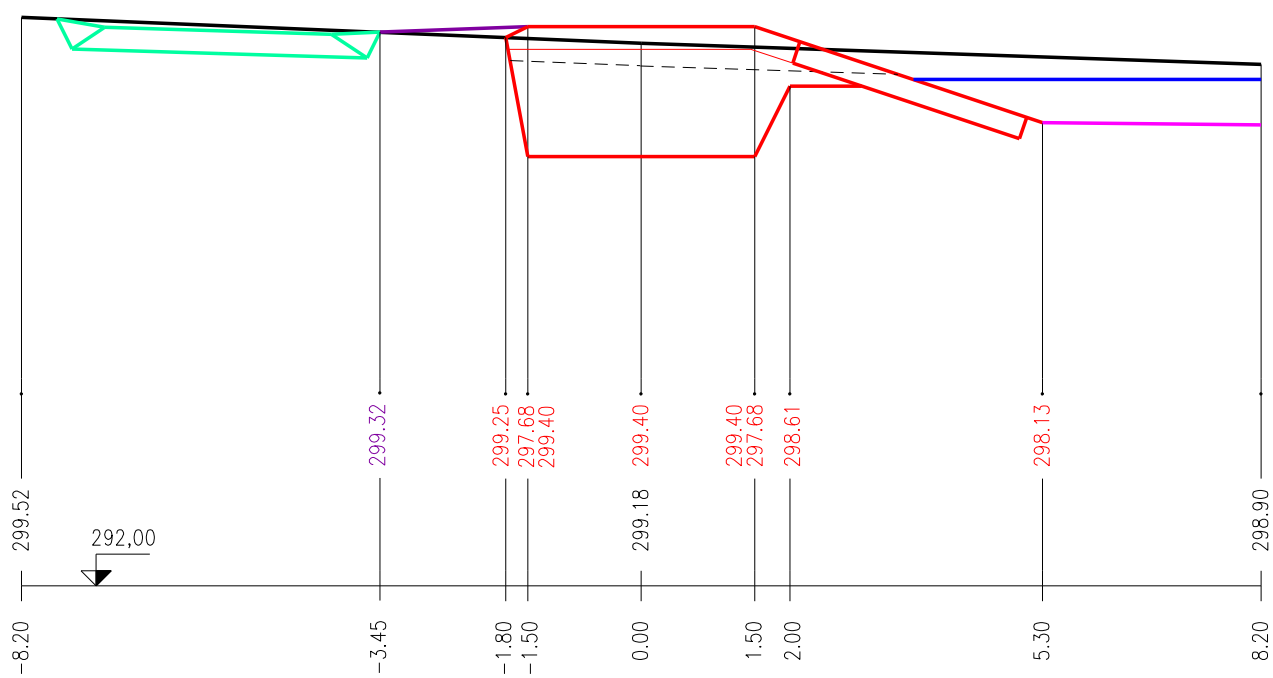


ŘEZ 3 km 0.0300 1:100

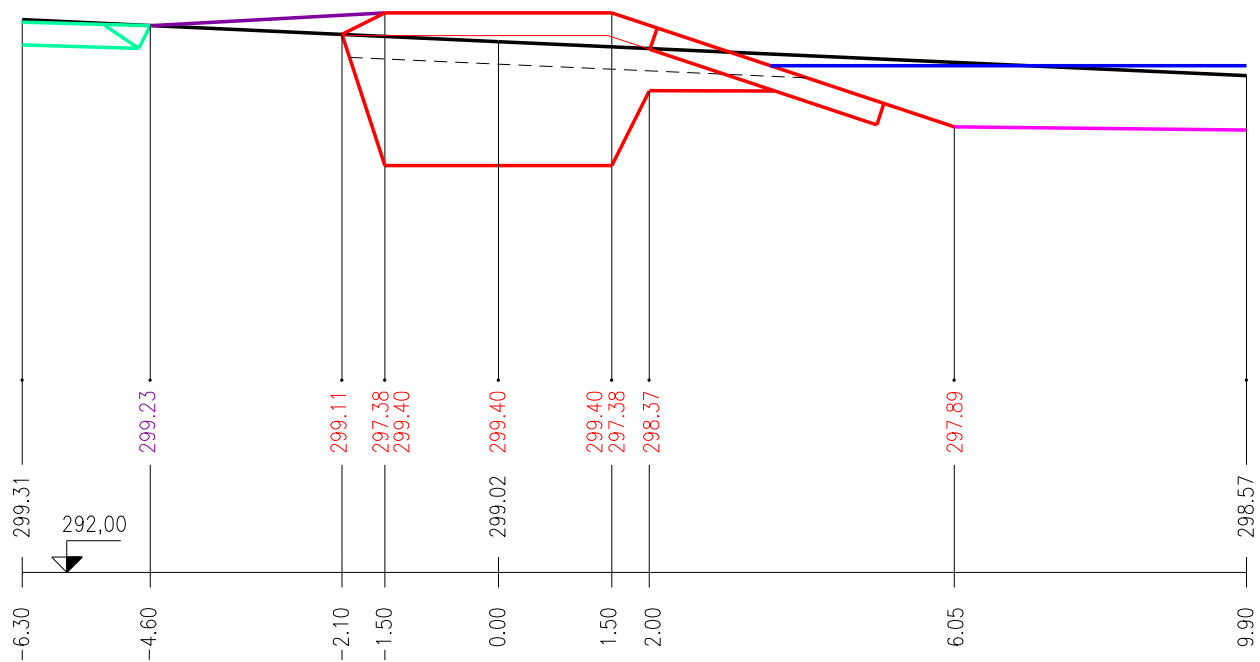


ŘEZ 4 km 0.0500 1:100

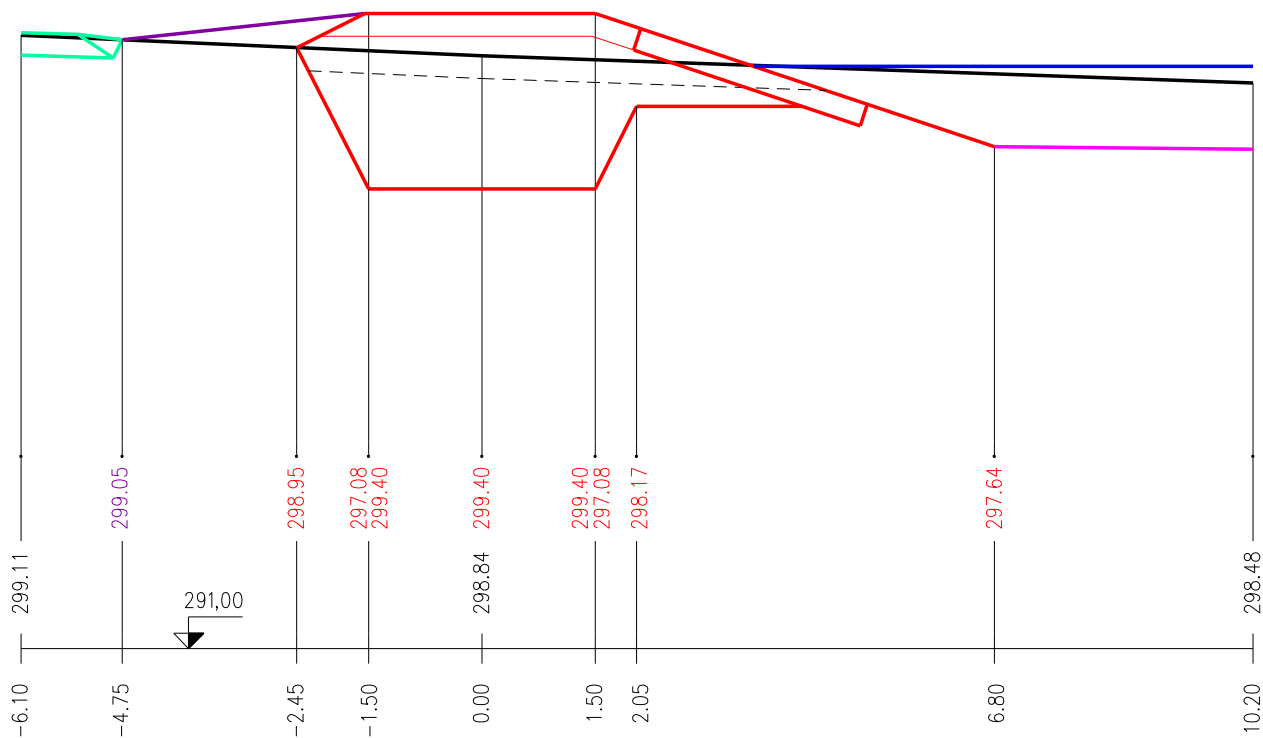



ŘEZ 5 km 0.0700 1:100

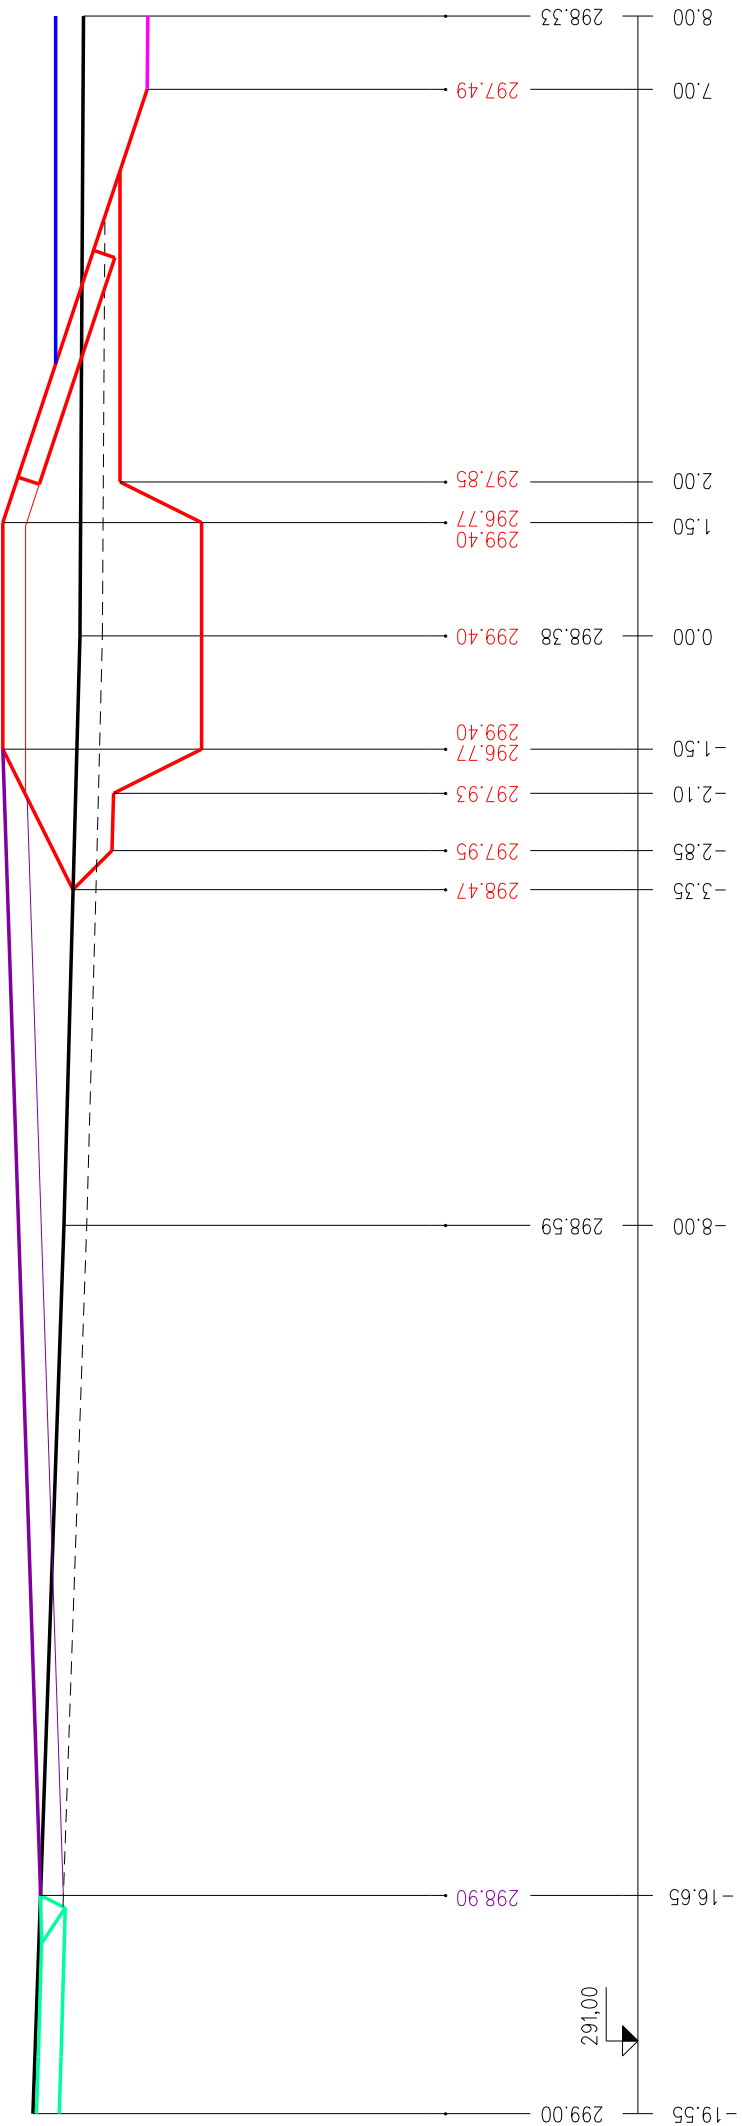

ŘEZ 6 km 0.0800 1:100

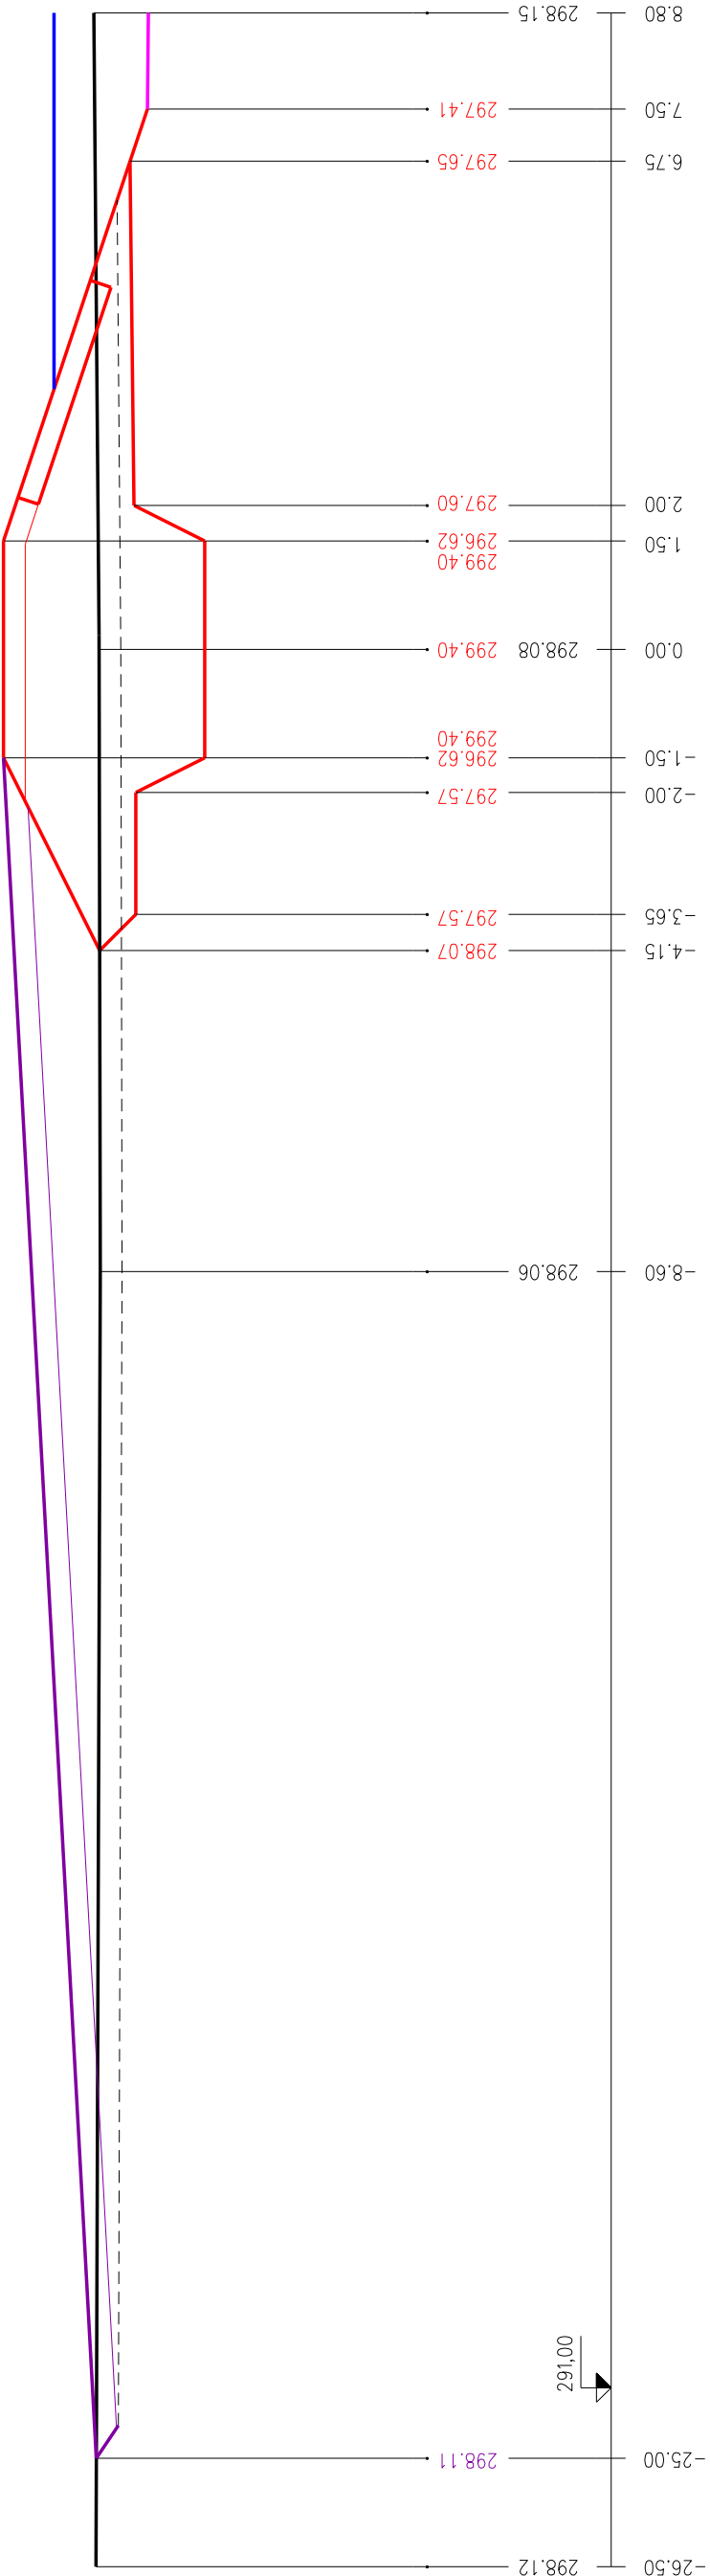

PŘÍČNÝ ŘEZ 7,8

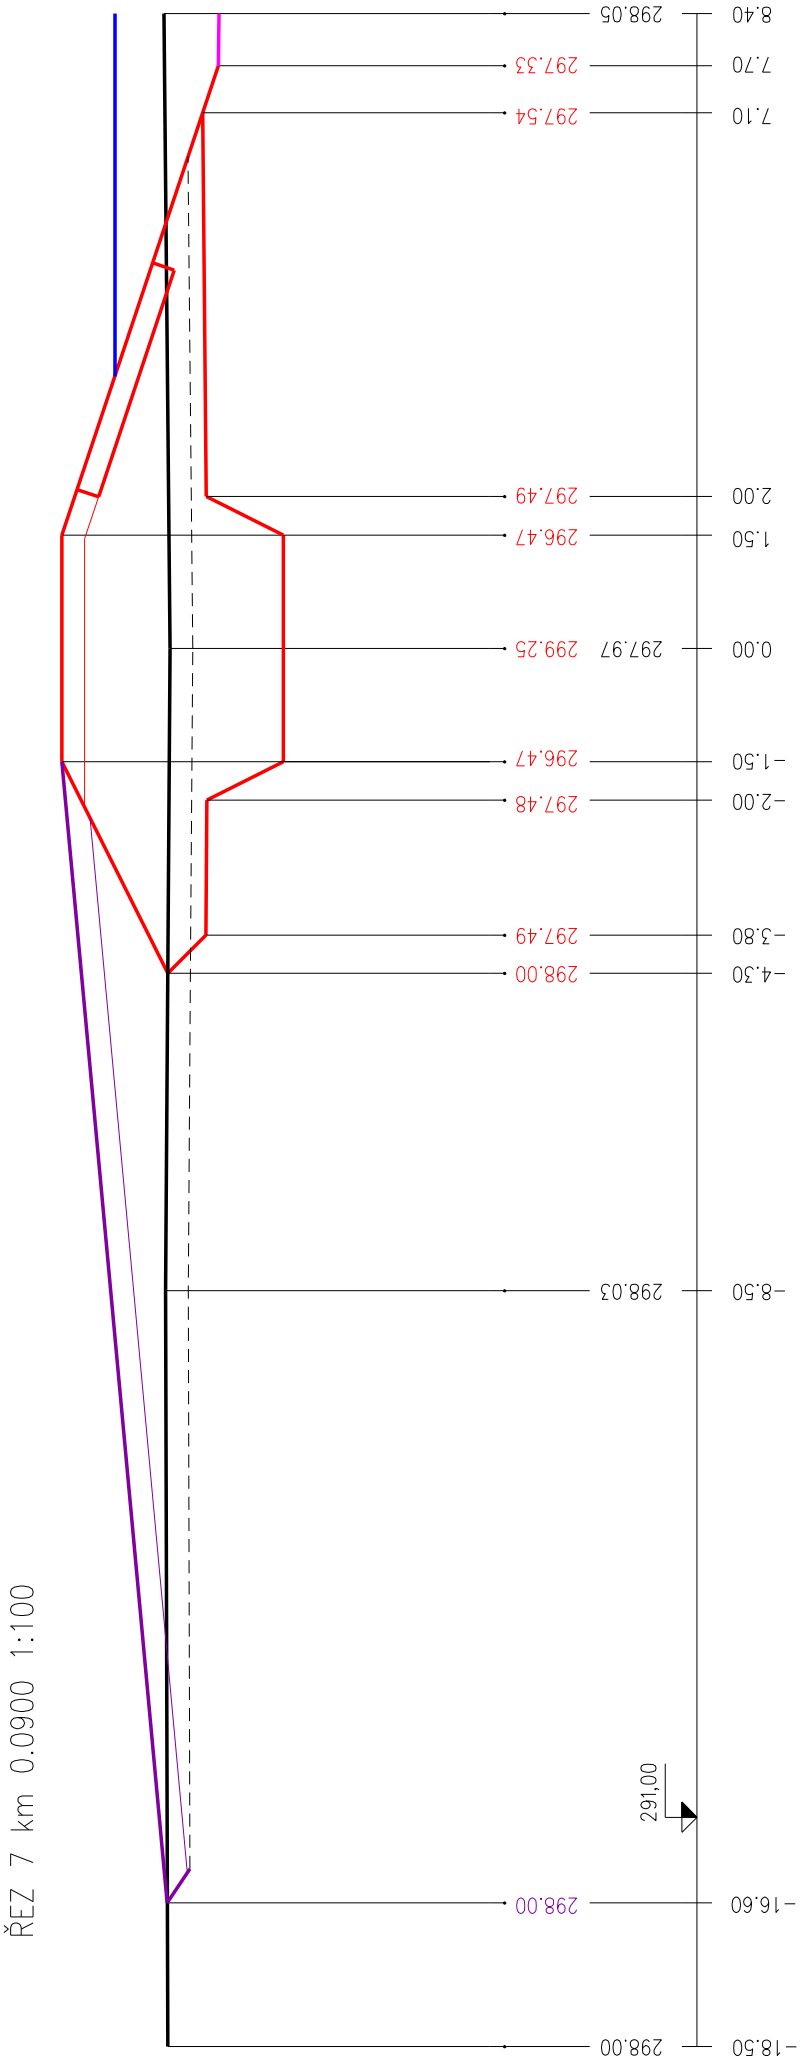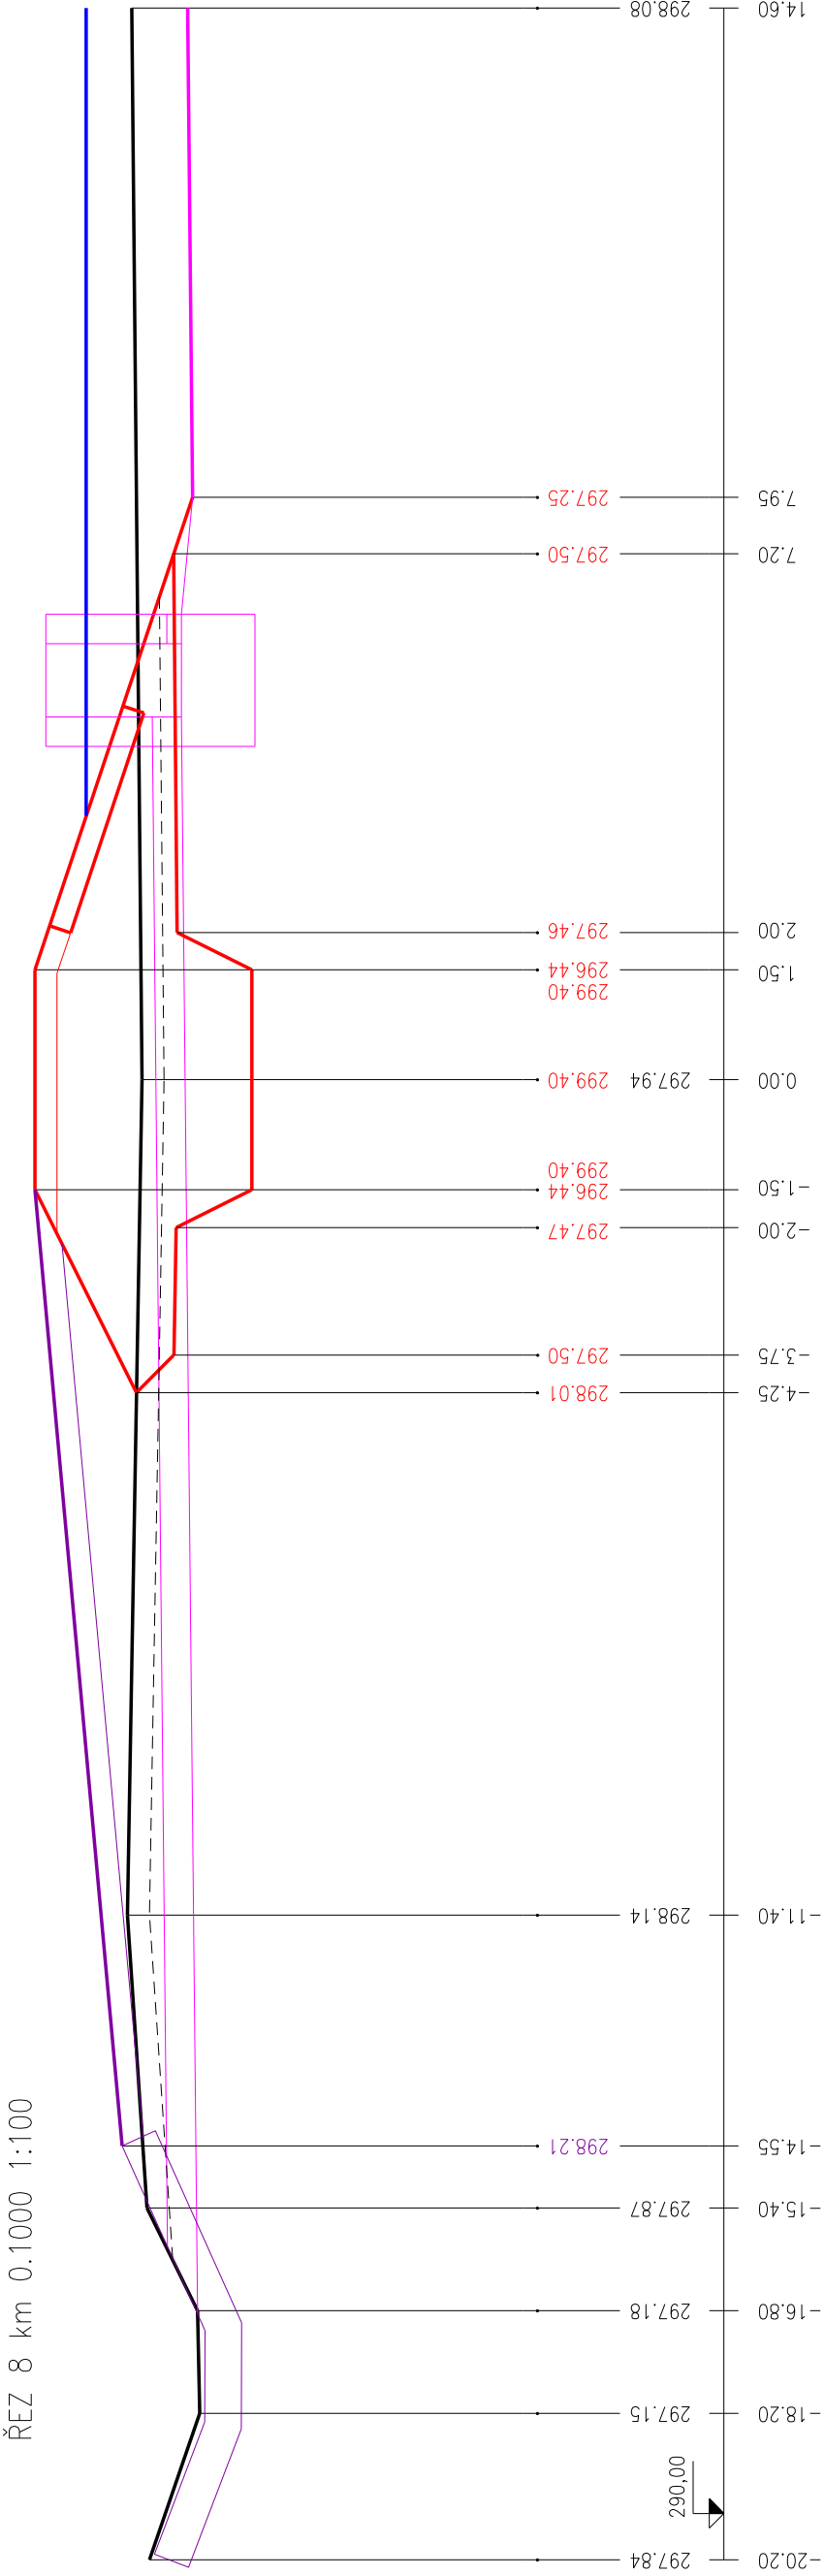

PRÍČNÝ ŘEZ 9,10,11

