




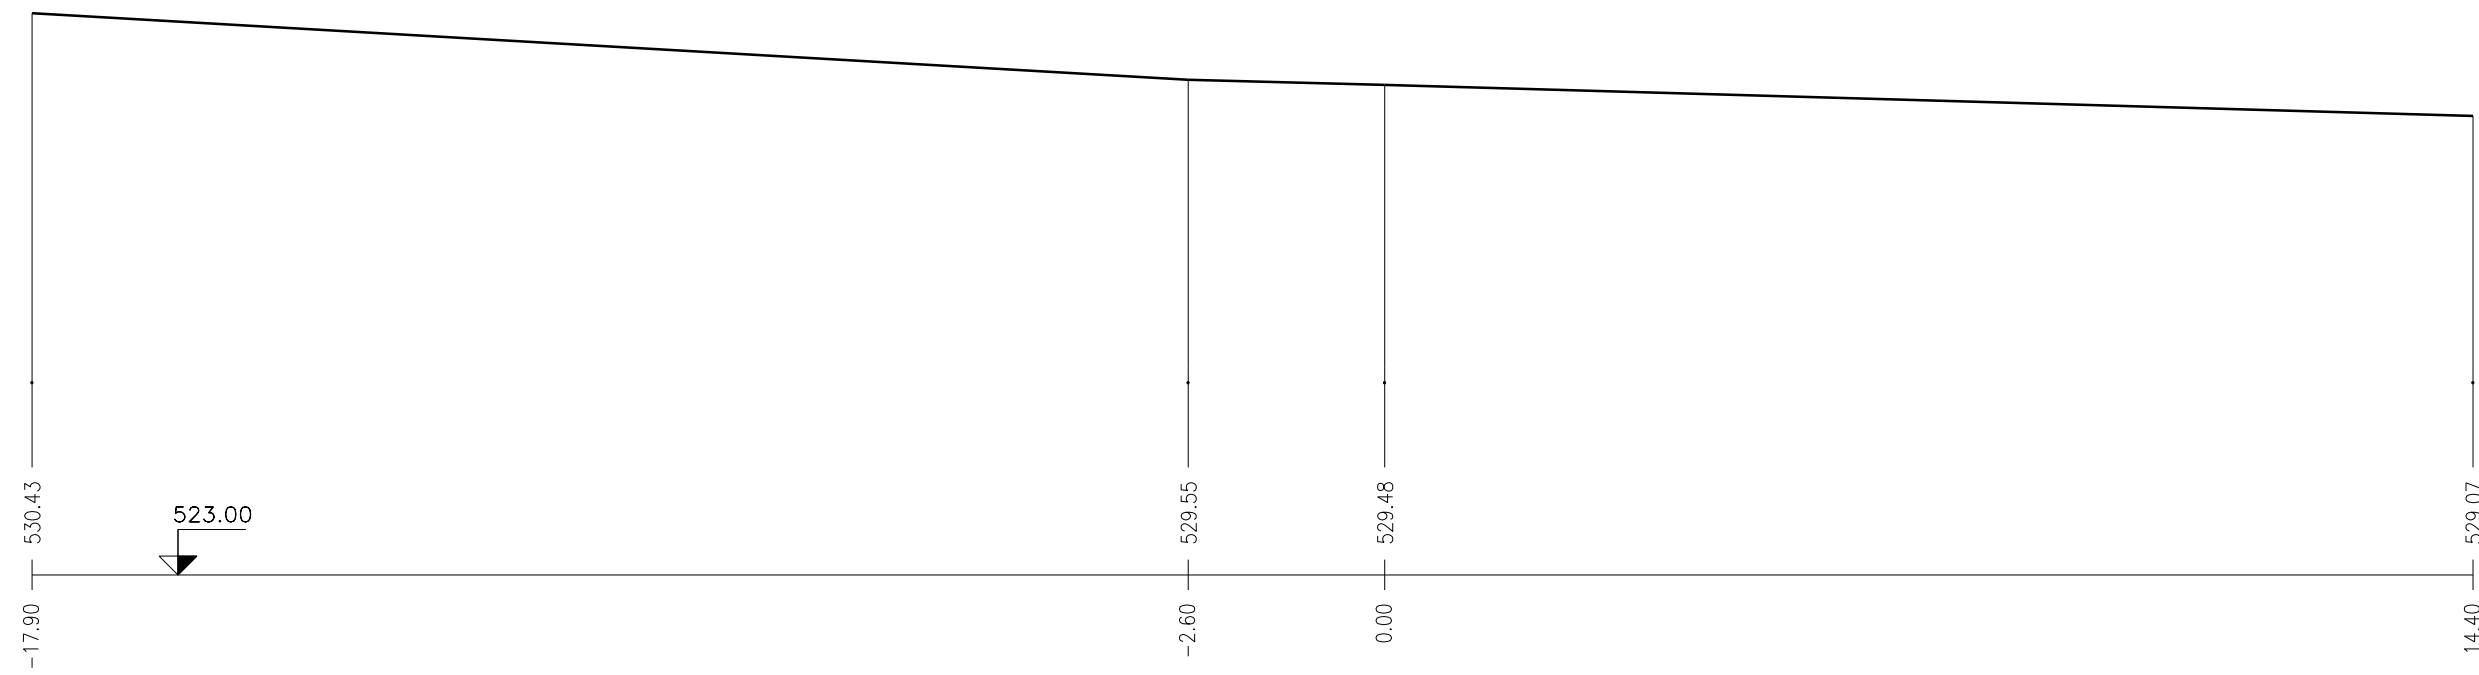
PŘÍČNÉ ŘEZY SKLUZ

MĚŘÍTKO 1 : 100


LEGENDA TYPŮ ČAR :

	TERÉN
	NÁVRH
	HRÁZ NÁDRŽE
	NÁVRH CESTY C1


ŘEZ 1 km 0.00000 1:100




ŘEZ 2 km 0.08300 1:100

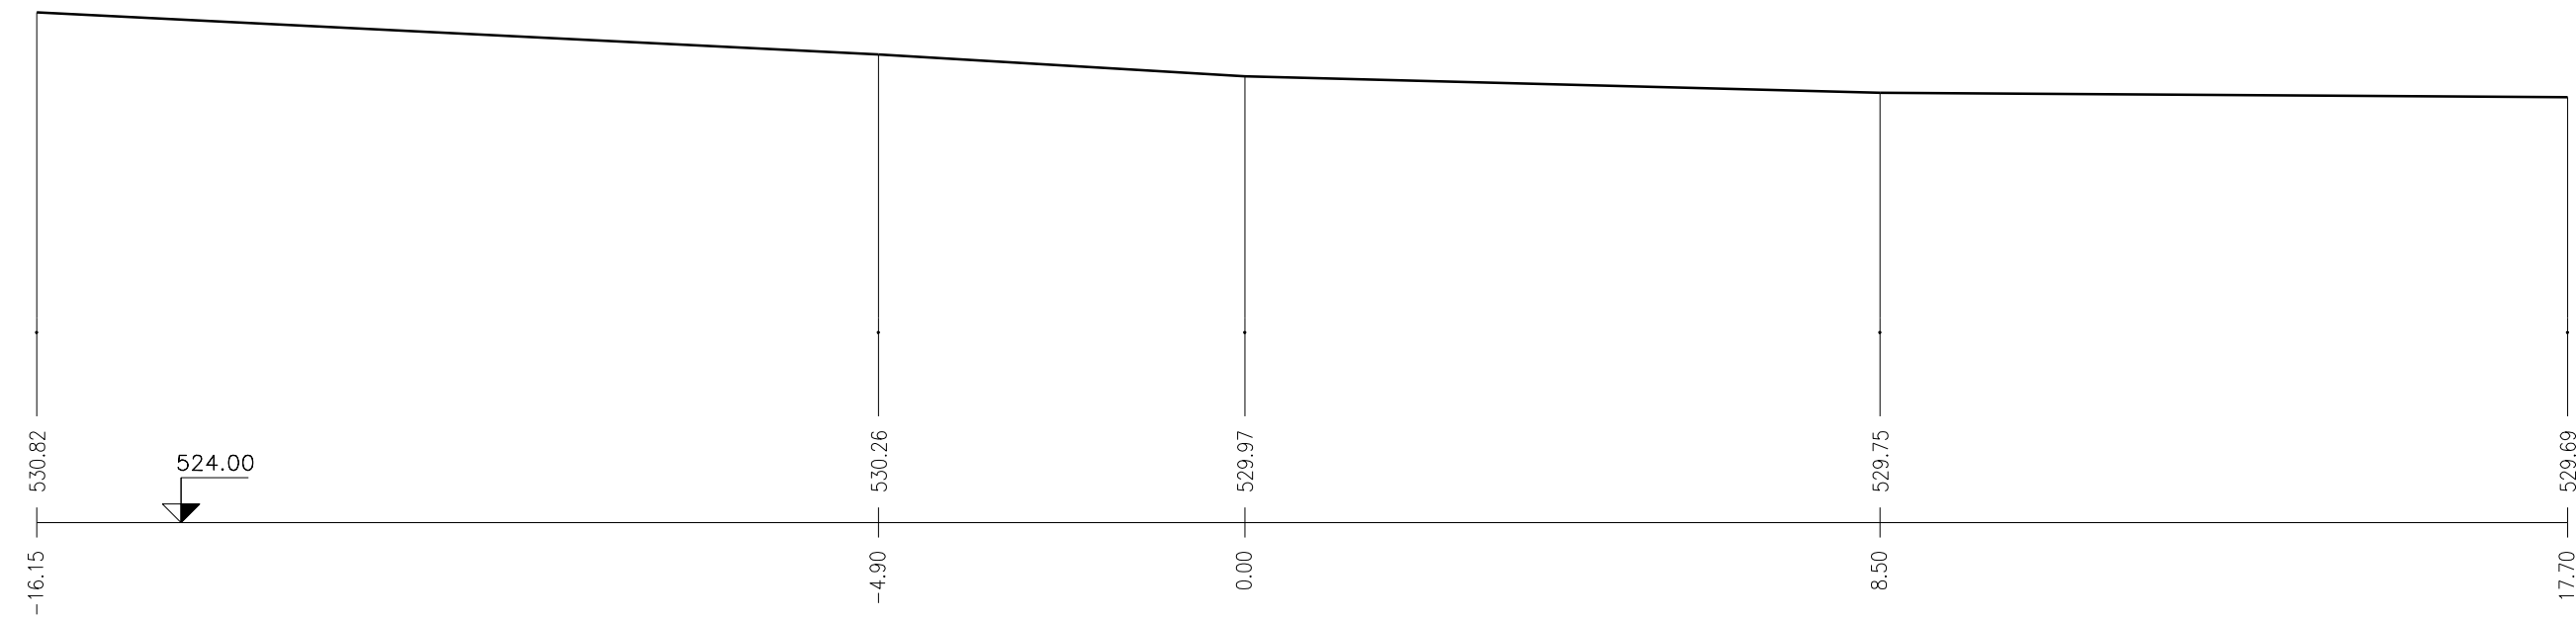

ŘEZ 3 km 0.01550 1:100

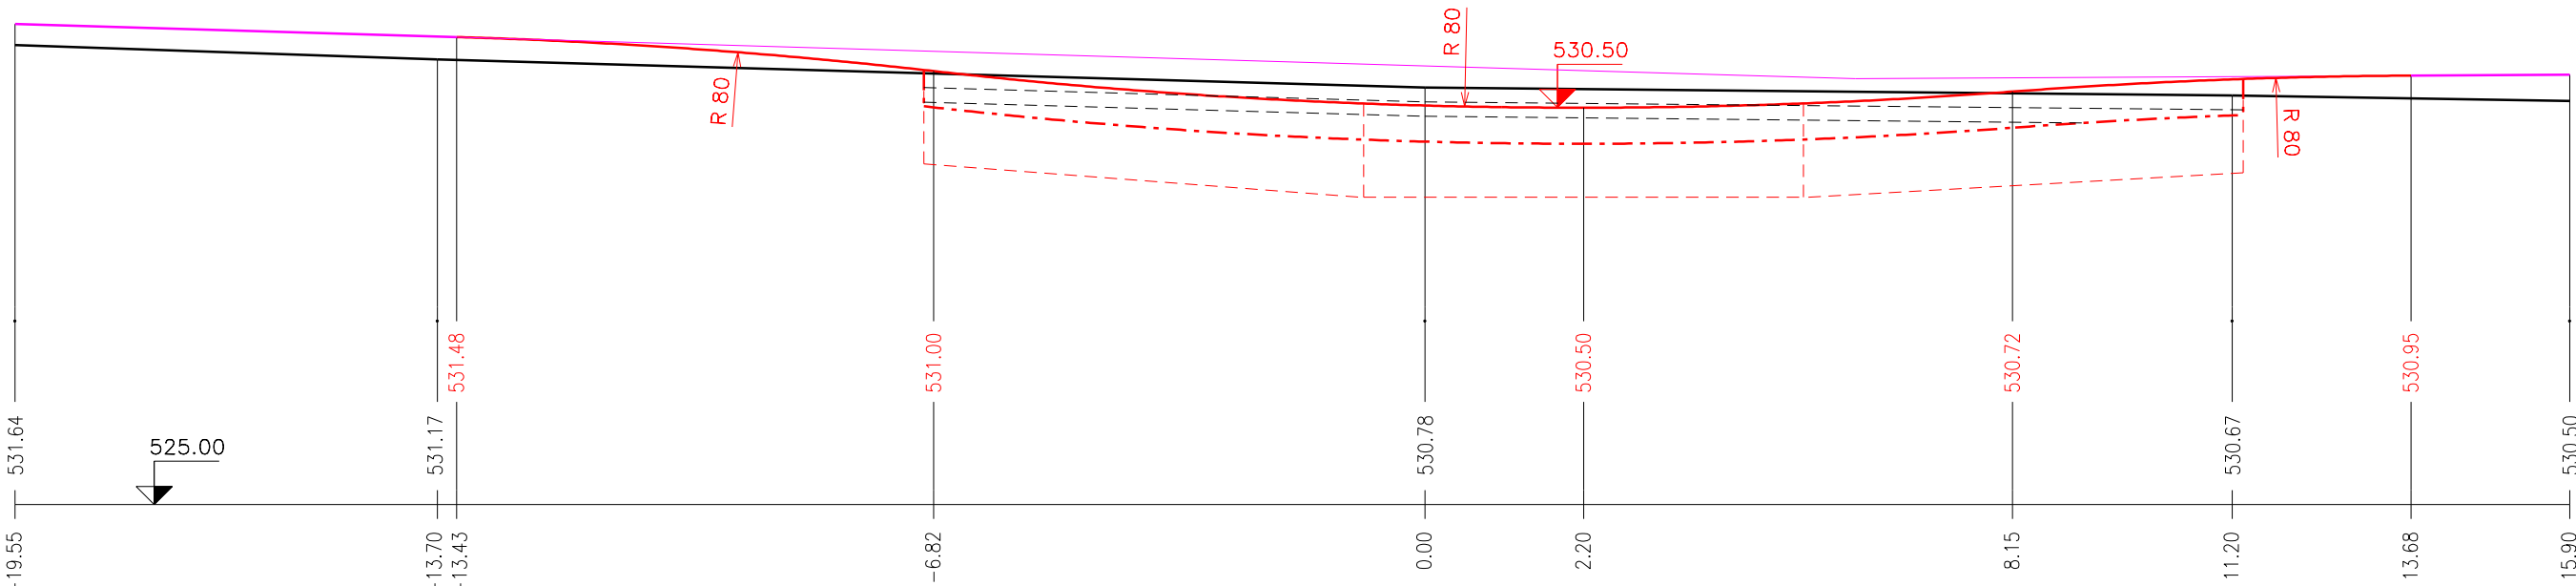


ŘEZ 4 km 0.02700 1:100

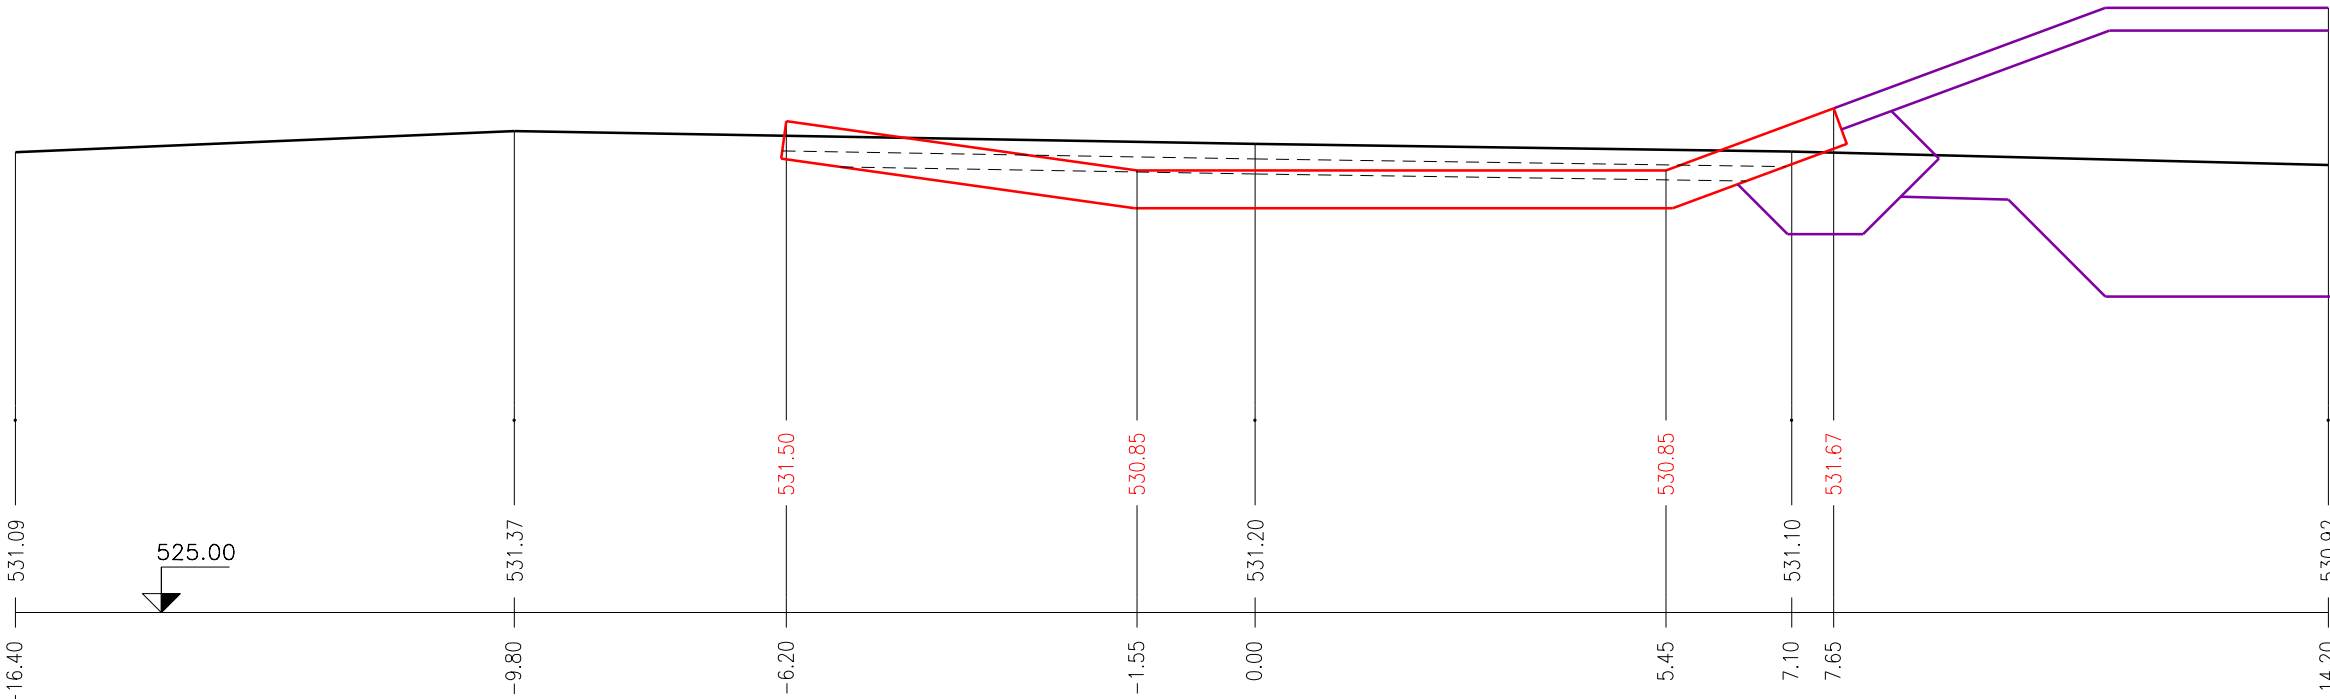


PŘÍČNÉ ŘEZY 3, 4


ŘEZ 5 km 0.04200 1:100

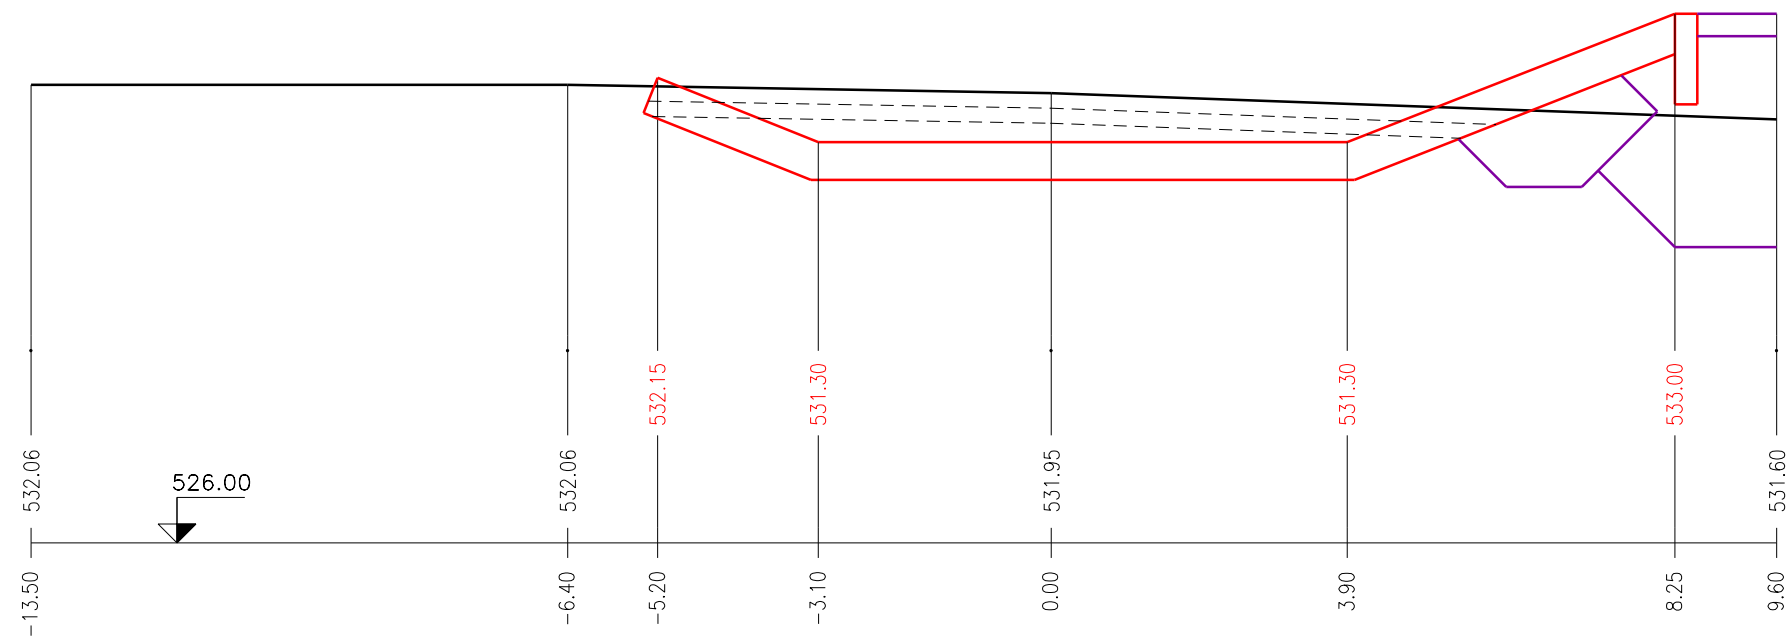

ŘEZ 6 km 0.04550 1:100

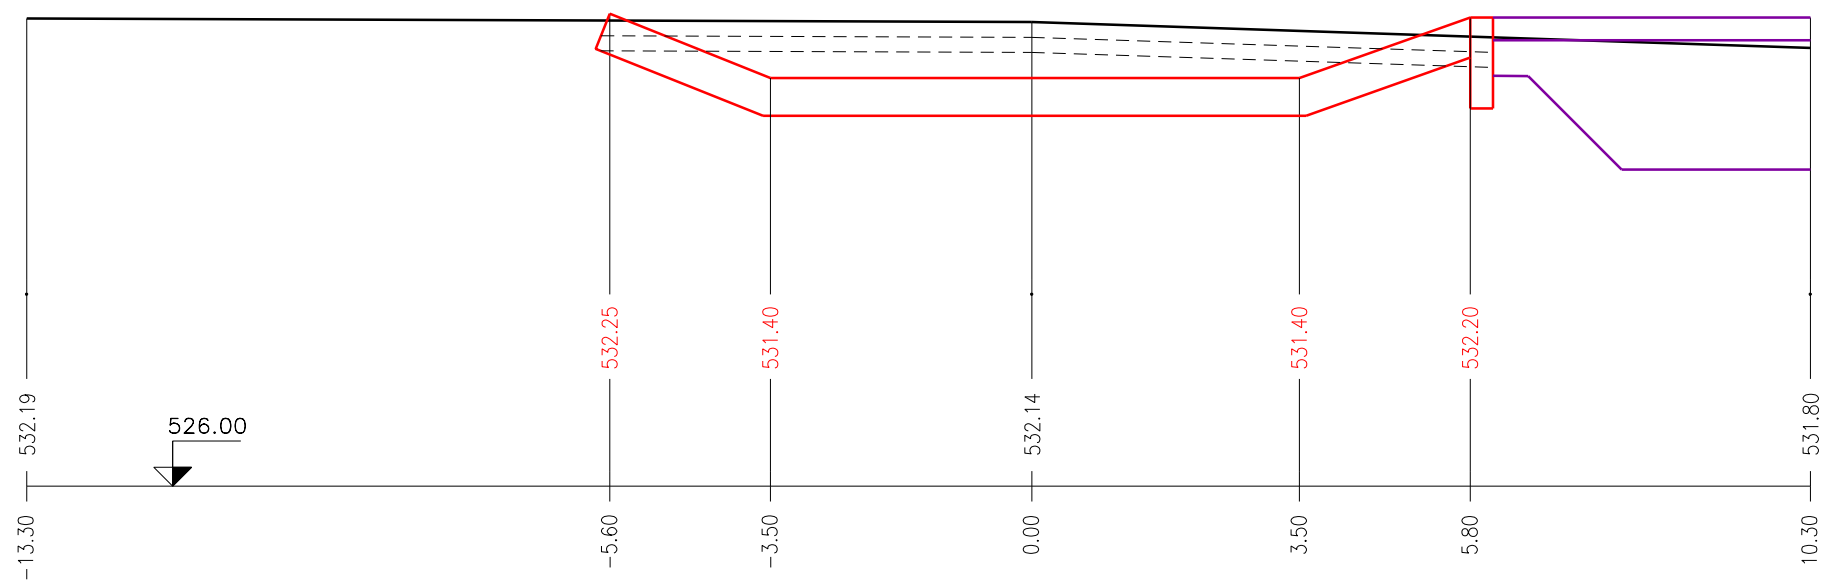

ŘEZ 7 km 0.05050 1:100

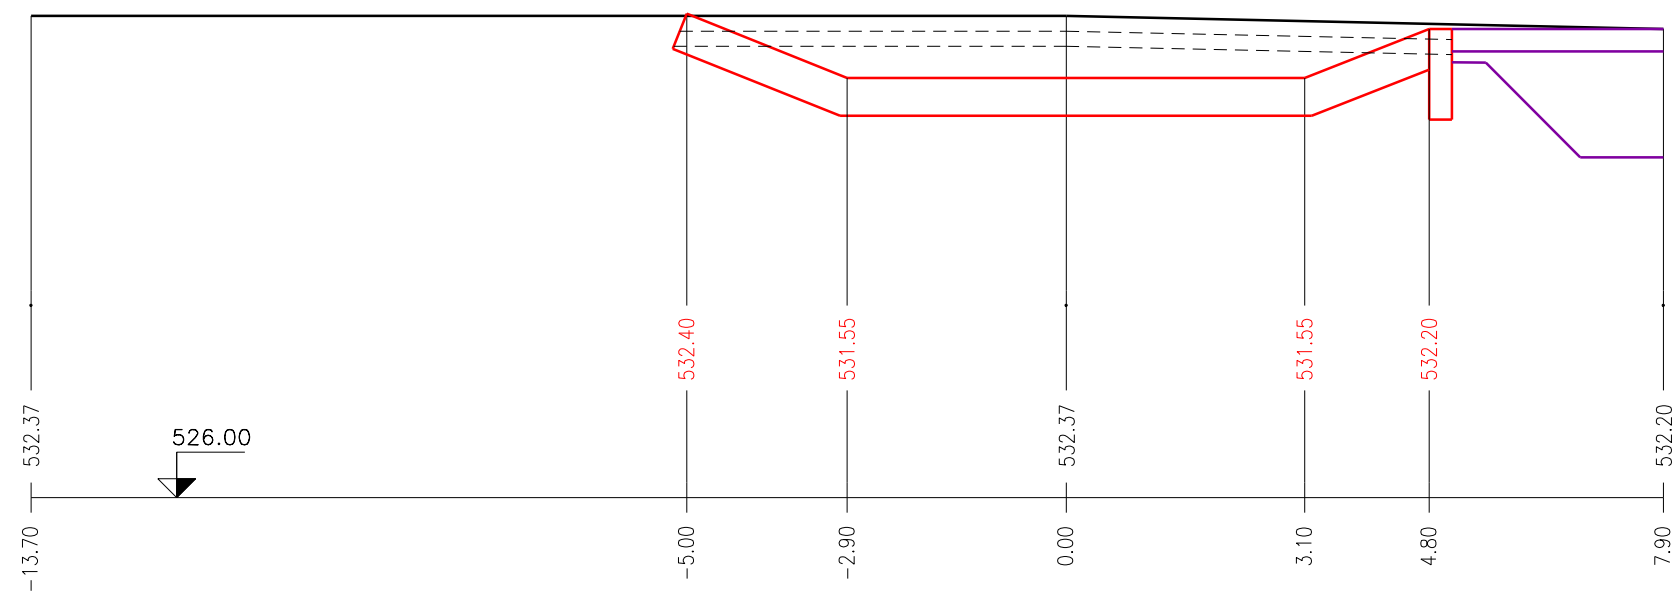

ŘEZ 8 km 0.05550 1:100

