


VÝKRES INVENTARIZACE- část 2
M 1:500

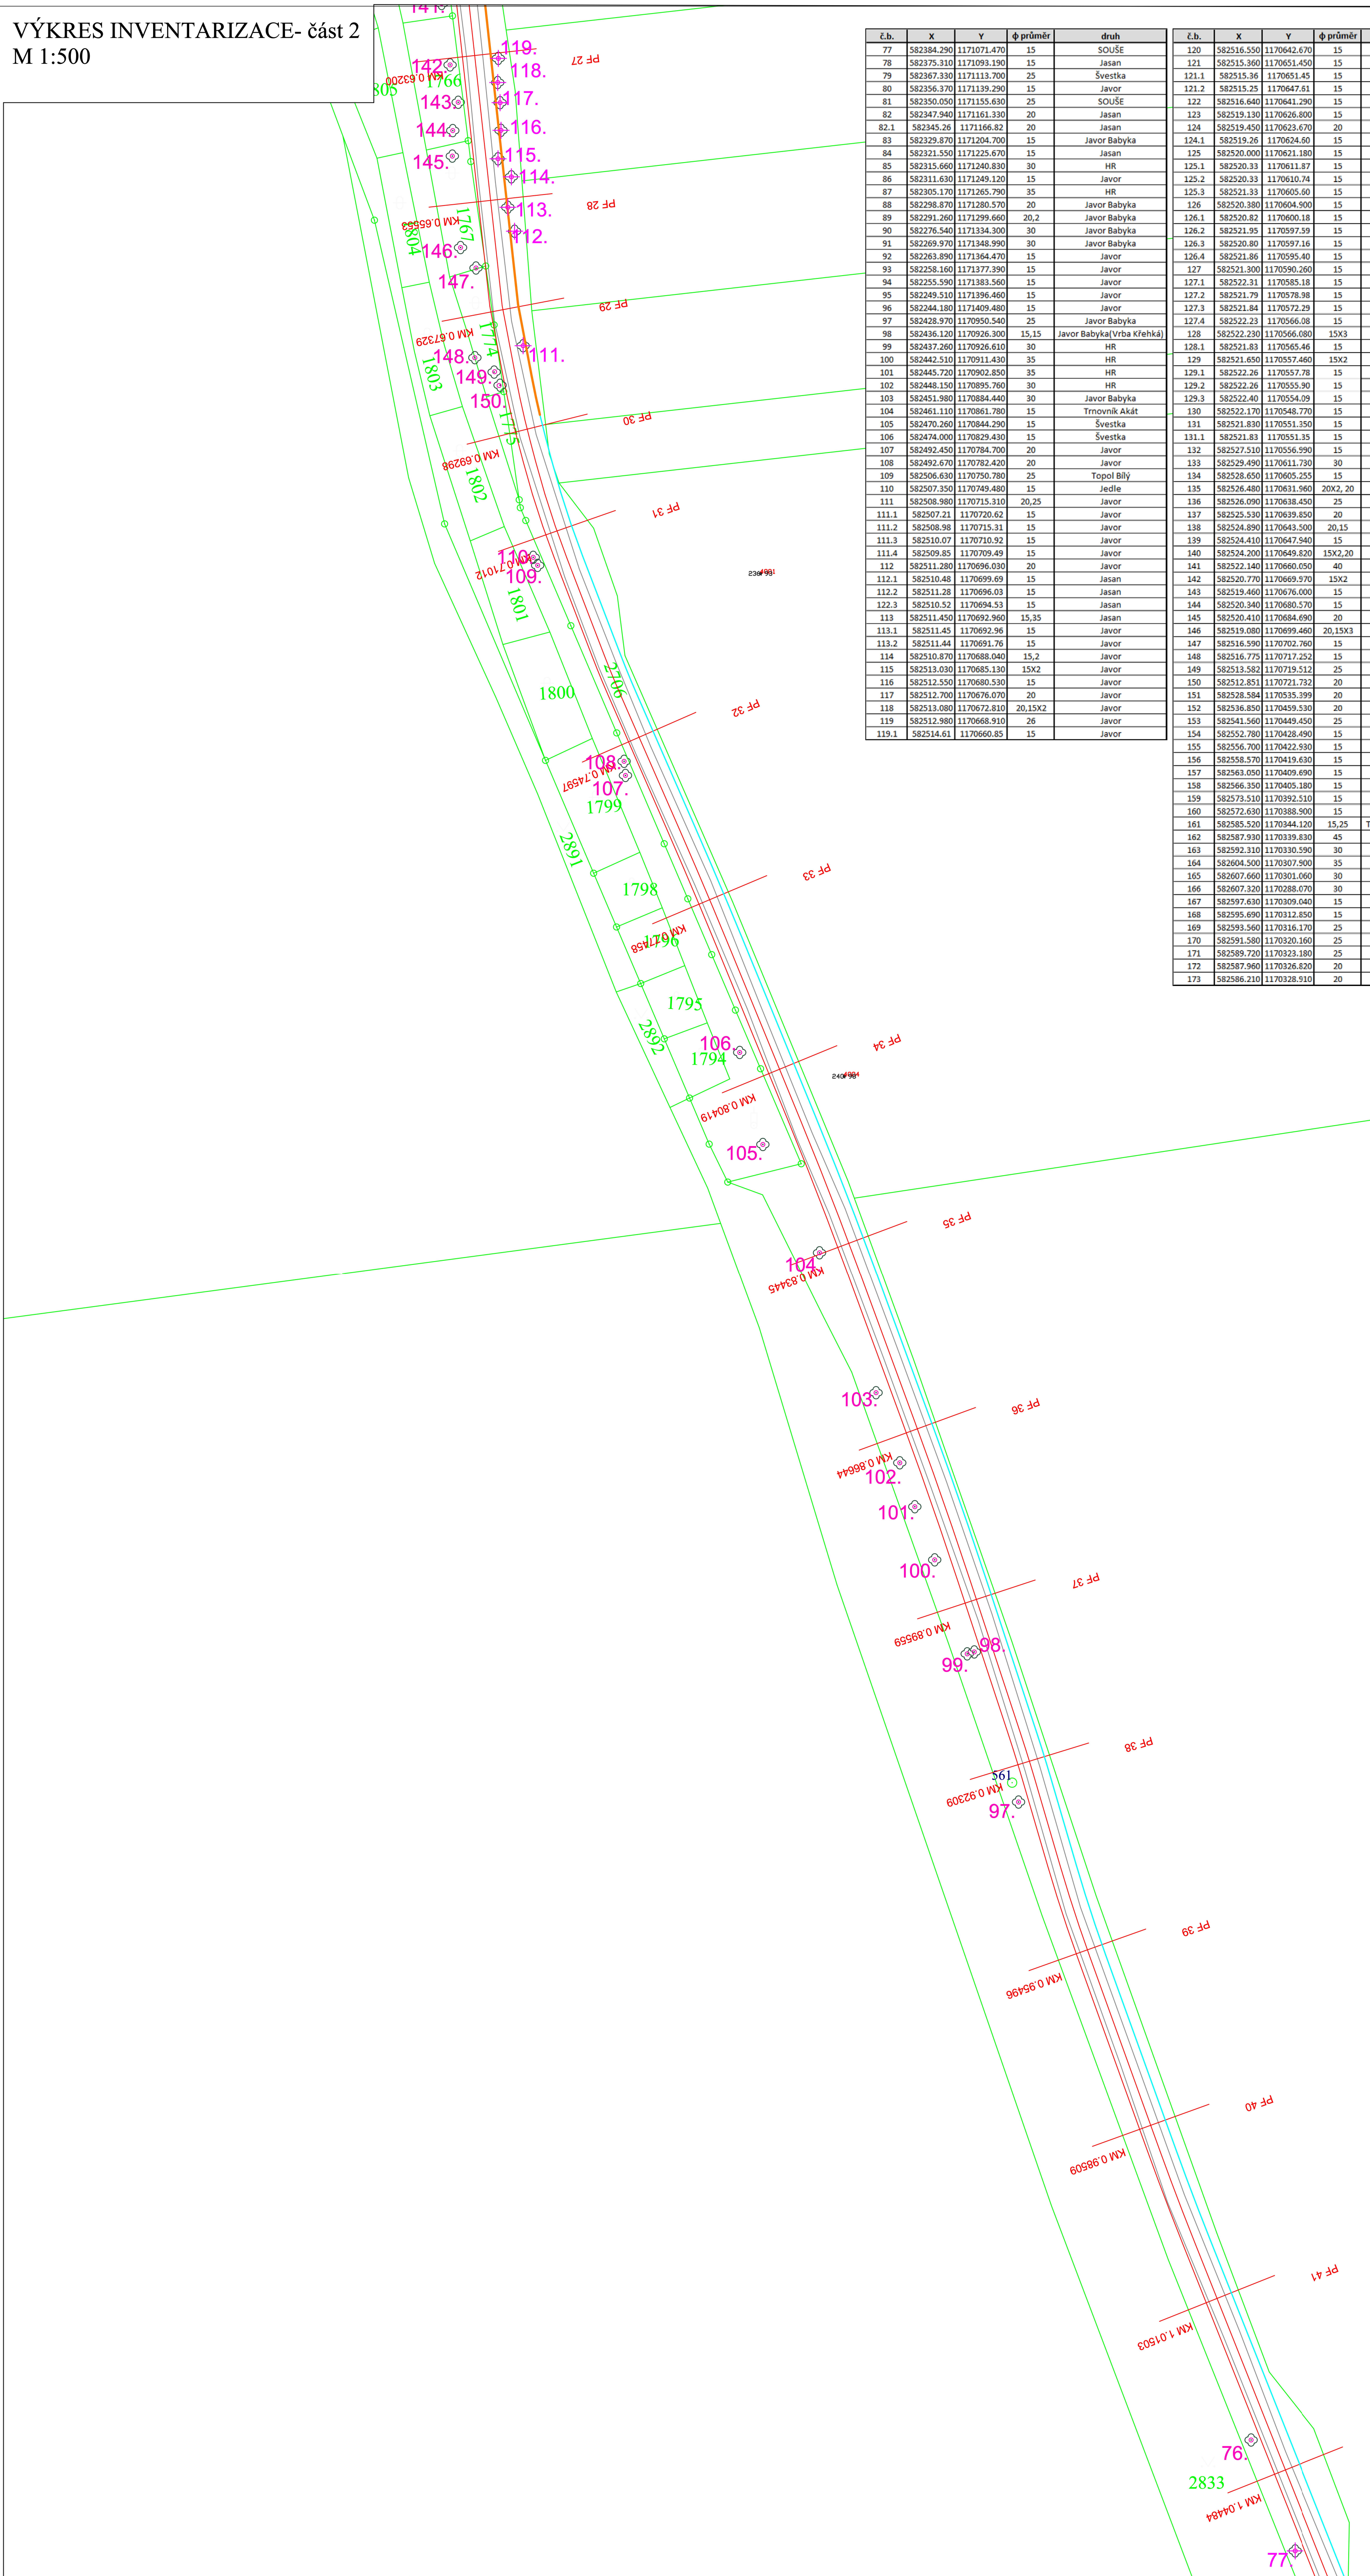

č.b.	X	Y	φ primár	druh
77	582384.290	171071.470	15	SOÚŠE
78	582375.310	171093.190	15	Jasan
79	582367.300	171111.700	25	Švestka
80	582356.370	171139.290	15	Javor
81	582334.050	171155.630	25	SOÚŠE
82	582347.940	171161.330	20	Jasan
83	582329.826	171214.662	15	Javor
84	582329.870	171204.700	15	Javor Babyka
84	582321.550	171225.670	15	Jasan
85	582315.660	171240.830	30	HR
86	582313.100	171249.120	15	Javor
87	582305.170	171265.790	35	HR
88	582298.870	171280.570	20	Javor Babyka
89	582291.260	171299.660	20,2	Javor Babyka
90	582276.540	171334.300	30	Javor Babyka
91	582269.570	171348.990	30	Javor Babyka
92	582263.890	171364.470	15	Javor
93	582260.590	171373.735	15	Javor
94	582255.190	171383.560	15	Javor
95	582249.510	171396.490	15	Javor
96	582244.180	171409.480	15	Javor
97	582428.970	170950.540	25	Javor Babyka
98	582436.120	170926.300	15,15	Javor Babyka (Vrba Křehká)
99	582437.260	170926.610	30	HR
100	582442.510	170911.430	35	HR
101	582445.720	170902.850	35	HR
102	582448.150	170895.760	30	HR
103	582448.980	170884.460	30	Javor Babyka
104	582461.110	170861.780	15	Trnovník Akát
105	582470.260	170844.290	15	Švestka
106	582474.000	170829.430	15	Švestka
107	582492.450	170784.700	20	Javor
108	582492.670	170782.420	20	Javor
109	582506.630	170750.780	25	Topol Bílý
110	582507.350	170749.480	15	Jedle
111	582508.980	170715.310	20,25	Javor
111.1	582507.21	170720.62	15	Javor
111.2	582508.98	170715.31	15	Javor
111.3	582507.98	170717.375	15	Javor
112	582509.85	170709.49	15	Javor
112.1	582511.280	170696.030	20	Javor
112.2	582510.48	170699.69	15	Jasan
112.3	582511.28	170696.03	15	Jasan
122.3	582510.52	170694.53	15	Jasan
113	582511.450	170692.960	15,35	Jasan
113.1	582511.45	170692.96	15	Javor
122	582511.44	170691.76	15	Javor
114	582510.870	170688.040	15,2	Javor
115	582512.550	170685.130	15,2	Javor
116	582512.550	170688.150	15	Javor
117	582512.700	170676.700	20	Javor
118	582513.080	170672.810	20,15X2	Javor
119	582512.980	170668.910	26	Javor
119.1	582514.61	170660.85	15	Javor

Zb.	X	Y	g primér	druh
120	582156.550	170642.670	15	Jasan
121	582155.360	170651.450	15	Brba Křehká
121.1	582155.36	170651.45	15	Jasan
121.2	582155.25	170647.61	15	Jasan
122	582156.640	170641.290	15	Jasan
123	582159.130	170626.800	15	Javor
124	582159.450	170622.670	20	Javor
124.1	582159.26	170624.80	15	Javor
125	582160.000	170621.180	15	Javor
125.1	582160.33	170617.87	15	Javor
125.2	582160.33	170610.74	15	Javor
125.3	582161.33	170605.50	15	Javor
126	582160.380	170604.900	15	Javor
126.1	582158.82	170600.18	15	Javor
126.2	582161.95	170597.59	15	Javor
126.3	582160.80	170597.16	15	Javor
126.4	582161.86	170595.40	15	Javor
127	582161.300	170596.200	15	Javor
127.1	582162.31	170595.18	15	Javor
127.2	582162.79	170578.35	15	Javor
127.3	582161.84	170572.72	15	Javor
127.4	582162.23	170566.08	15	Javor
128	582162.320	170566.080	15X3	Javor
128.1	582161.83	170565.46	15	Javor
129	582162.650	170557.460	15X2	Javor
129.1	582162.26	170557.78	15	Javor
129.2	582162.26	170555.90	15	Javor
129.3	582162.40	170554.09	15	Javor
130	582162.570	170548.770	15	Javor
131	582161.800	170551.350	15	Javor
131.1	582161.83	170551.35	15	Javor
132	582162.650	170556.990	15	Jasan
133	582162.650	170611.780	15	Jasa Srdčitá
134	582163.650	170605.255	15	Javor
135	582162.640	170611.960	20X2, 20	Jasa Srdčitá
136	582162.090	170638.450	25	Blíža
137	582162.530	170639.850	20	Habr Obecný
138	582164.880	170644.530	20.15	Habr Obecný
139	582164.410	170647.940	15	Habr Obecný
140	582164.200	170649.820	15X2, 20	Habr Obecný
141	582162.140	170666.050	40	Jasan
142	582163.770	170669.970	15X2	Jasa Srdčitá
143	582161.460	170676.760	15	Jasa Srdčitá
144	582162.640	170684.700	15	Habr Obecný
145	582162.410	170684.690	15	Javor
146	582161.080	170699.460	20, 15X3	Habr Obecný
147	582161.590	170702.760	15	SOUŠE
148	582161.775	170717.250	15	SOUŠE
149	582161.582	170719.512	25	Blíža(SOUŠE)
150	582161.851	170721.732	20	Jasan
151	582162.584	170535.390	20	Jasan
152	582163.850	170459.530	20	Dub Letní
153	582164.560	170449.450	25	Smrk
154	582162.780	170428.490	15	Javor
155	582166.700	170422.930	15	Javor
156	582166.570	170441.690	15	Javor
157	582163.090	170409.690	15	Javor
158	582166.350	170405.180	15	Javor
159	582167.510	170392.510	15	Javor
160	582167.630	170388.900	15	Javor
161	582165.520	170344.120	15, 25	Třešeň Prátní(Vrba Křehká)
162	582167.930	170339.830	45	Třešeň Prátní
163	582162.310	170330.590	30	Třešeň Prátní
164	582160.640	170307.900	35	Ofešák
165	582160.660	170301.060	30	Švestka
166	582160.320	170328.070	30	Borovice Letní
167	582167.630	170309.040	15	Švestka
168	582167.570	170310.690	15	Švestka
169	582169.560	170316.170	25	Švestka
170	582169.580	170320.160	25	Švestka</

č. b.	X	Y	φ průměr	druh
1	825261.80	107336.420	13x2, 25x1	Švestka/Vrba Křehká
2	825259.430	107336.780	15, 20	Švestka/Vrba Křehká
3	825254.620	107337.260	15	Švestka
4	825251.860	107337.440	15	Švestka/Vrba Křehká
5	825263.360	107337.480	30	Javor
6	825262.280	107338.750	20	Jasan
7	825260.320	107338.712	15	Švestka
8	825258.360	107338.720	20	Jasan
9	825262.410	107338.780	15	Jasan
10	825261.160	107338.640	15	Jasan
11	825258.150	107338.080	40	Jasan
12	825257.780	107338.240	25	Jasan
13	825254.740	107338.970	120	Vrba
14	825251.120	107338.070	15	Jasan
15	825250.610	107338.840	15	Trnka
16	825246.790	107338.620	30	Švestka
17	825251.590	107339.410	95	Vrba
18	825251.501	107339.440	100	Vrba
19	825251.970	107339.020	110	Vrba
20	825246.080	107402.050	15	Habr Obecný
21	825242.470	107404.800	25	Bok Lesní
22	825242.340	107404.670	25	Javor
23	825246.530	107339.360	40	Jasan
24	825243.940	107339.700	15	Jasan
25	825244.210	107339.350	60x1, 70 x1	Vrba
26	825239.370	107339.370	80	Vrba
27	825237.940	107339.270	90	Vrba
28	825237.900	107339.350	100	Vrba
29	825233.040	107339.160	15	Trnka
30	825230.640	107338.160	120	Vrba
31	825232.750	107405.800	35	Jasan
32	825229.170	107406.290	15	Úska
33	825217.130	107415.770	15	Dub Letní
34	825211.560	107417.470	15	Vrba
35	825203.900	107413.080	30	Vrba
36	825201.790	107413.110	55	Vrba
37	825204.700	107408.430	40	Jasan
38	825206.980	107405.950	15	Jasan
39	825210.890	107403.250	25	Jilm
40	825211.440	107405.040	15	Jasan
41	825210.820	107407.120	15	Jasan
42	825219.320	107401.410	30	Trnka
43	825218.530	107399.200	65	Vrba
44	825291.100	107414.640	30	Třešň Ptáci
45	825240.220	107414.080	80	Vrba
46	825484.170	107418.130	90	Vrba
47	825480.000	107418.710	25	Třešň Ptáci
48	825477.360	107422.750	15	Třešň Ptáci
49	825469.130	107421.860	20	Švestka
50	825464.240	107427.930	15	Vrba
51	825462.490	107427.820	15	Lipa Šedá
52	825428.720	107431.360	30	Vrba
53	825425.870	107430.500	30	Ořešák
54	825438.640	107429.200	20x2, 25	Vrba
55	825267.150	107429.635	20	Třešň Ptáci
56	825267.680	107423.260	20	Třešň Ptáci
57	825448.270	107423.630	20	Švestka
58	825443.970	107438.100	65	TP(úry)
59	825424.440	107447.040	15, 20	Švestka
60	825420.050	107448.880	15	Švestka
61	825403.180	107458.270	40	Švestka
62	825392.790	107463.760	25	Švestka
63	825390.520	107464.700	15	Švestka
64	825287.350	107466.310	20	Švestka
65	825385.180	107467.400	20	Švestka
66	825382.630	107468.190	55	Švestka
67	825238.510	107470.920	25	Javor Babyka
68	825272.650	107477.680	15	Švestka
69	825272.740	107480.800	15	Jasan
70	825272.680	107486.740	15	Jasan
71	825292.120	107457.670	30x2	Jasan
72	825225.600	107455.780	15	Švestka
73	825238.490	107456.900	20	Švestka
74	825409.010	107449.790	30	Švestka
75	825229.040	107383.530	15x2, 20	Švestka
76	825291.041	107553.560	50	Ořešák

LEGENDA:

----- DOTČENÉ LEŠNÍ POZEMKY V OCHRANNÉM PÁSMU LEŠA - 50 m

105° STROMI INVENTARIZOVANÝ

77.7° STROMI URČENÝ KE KÁČENÍ

----- HRANICE KN

----- NÁVRHOVÝ STAV