


VÝKRES INVENTARIZACE- část 1
M 1:500

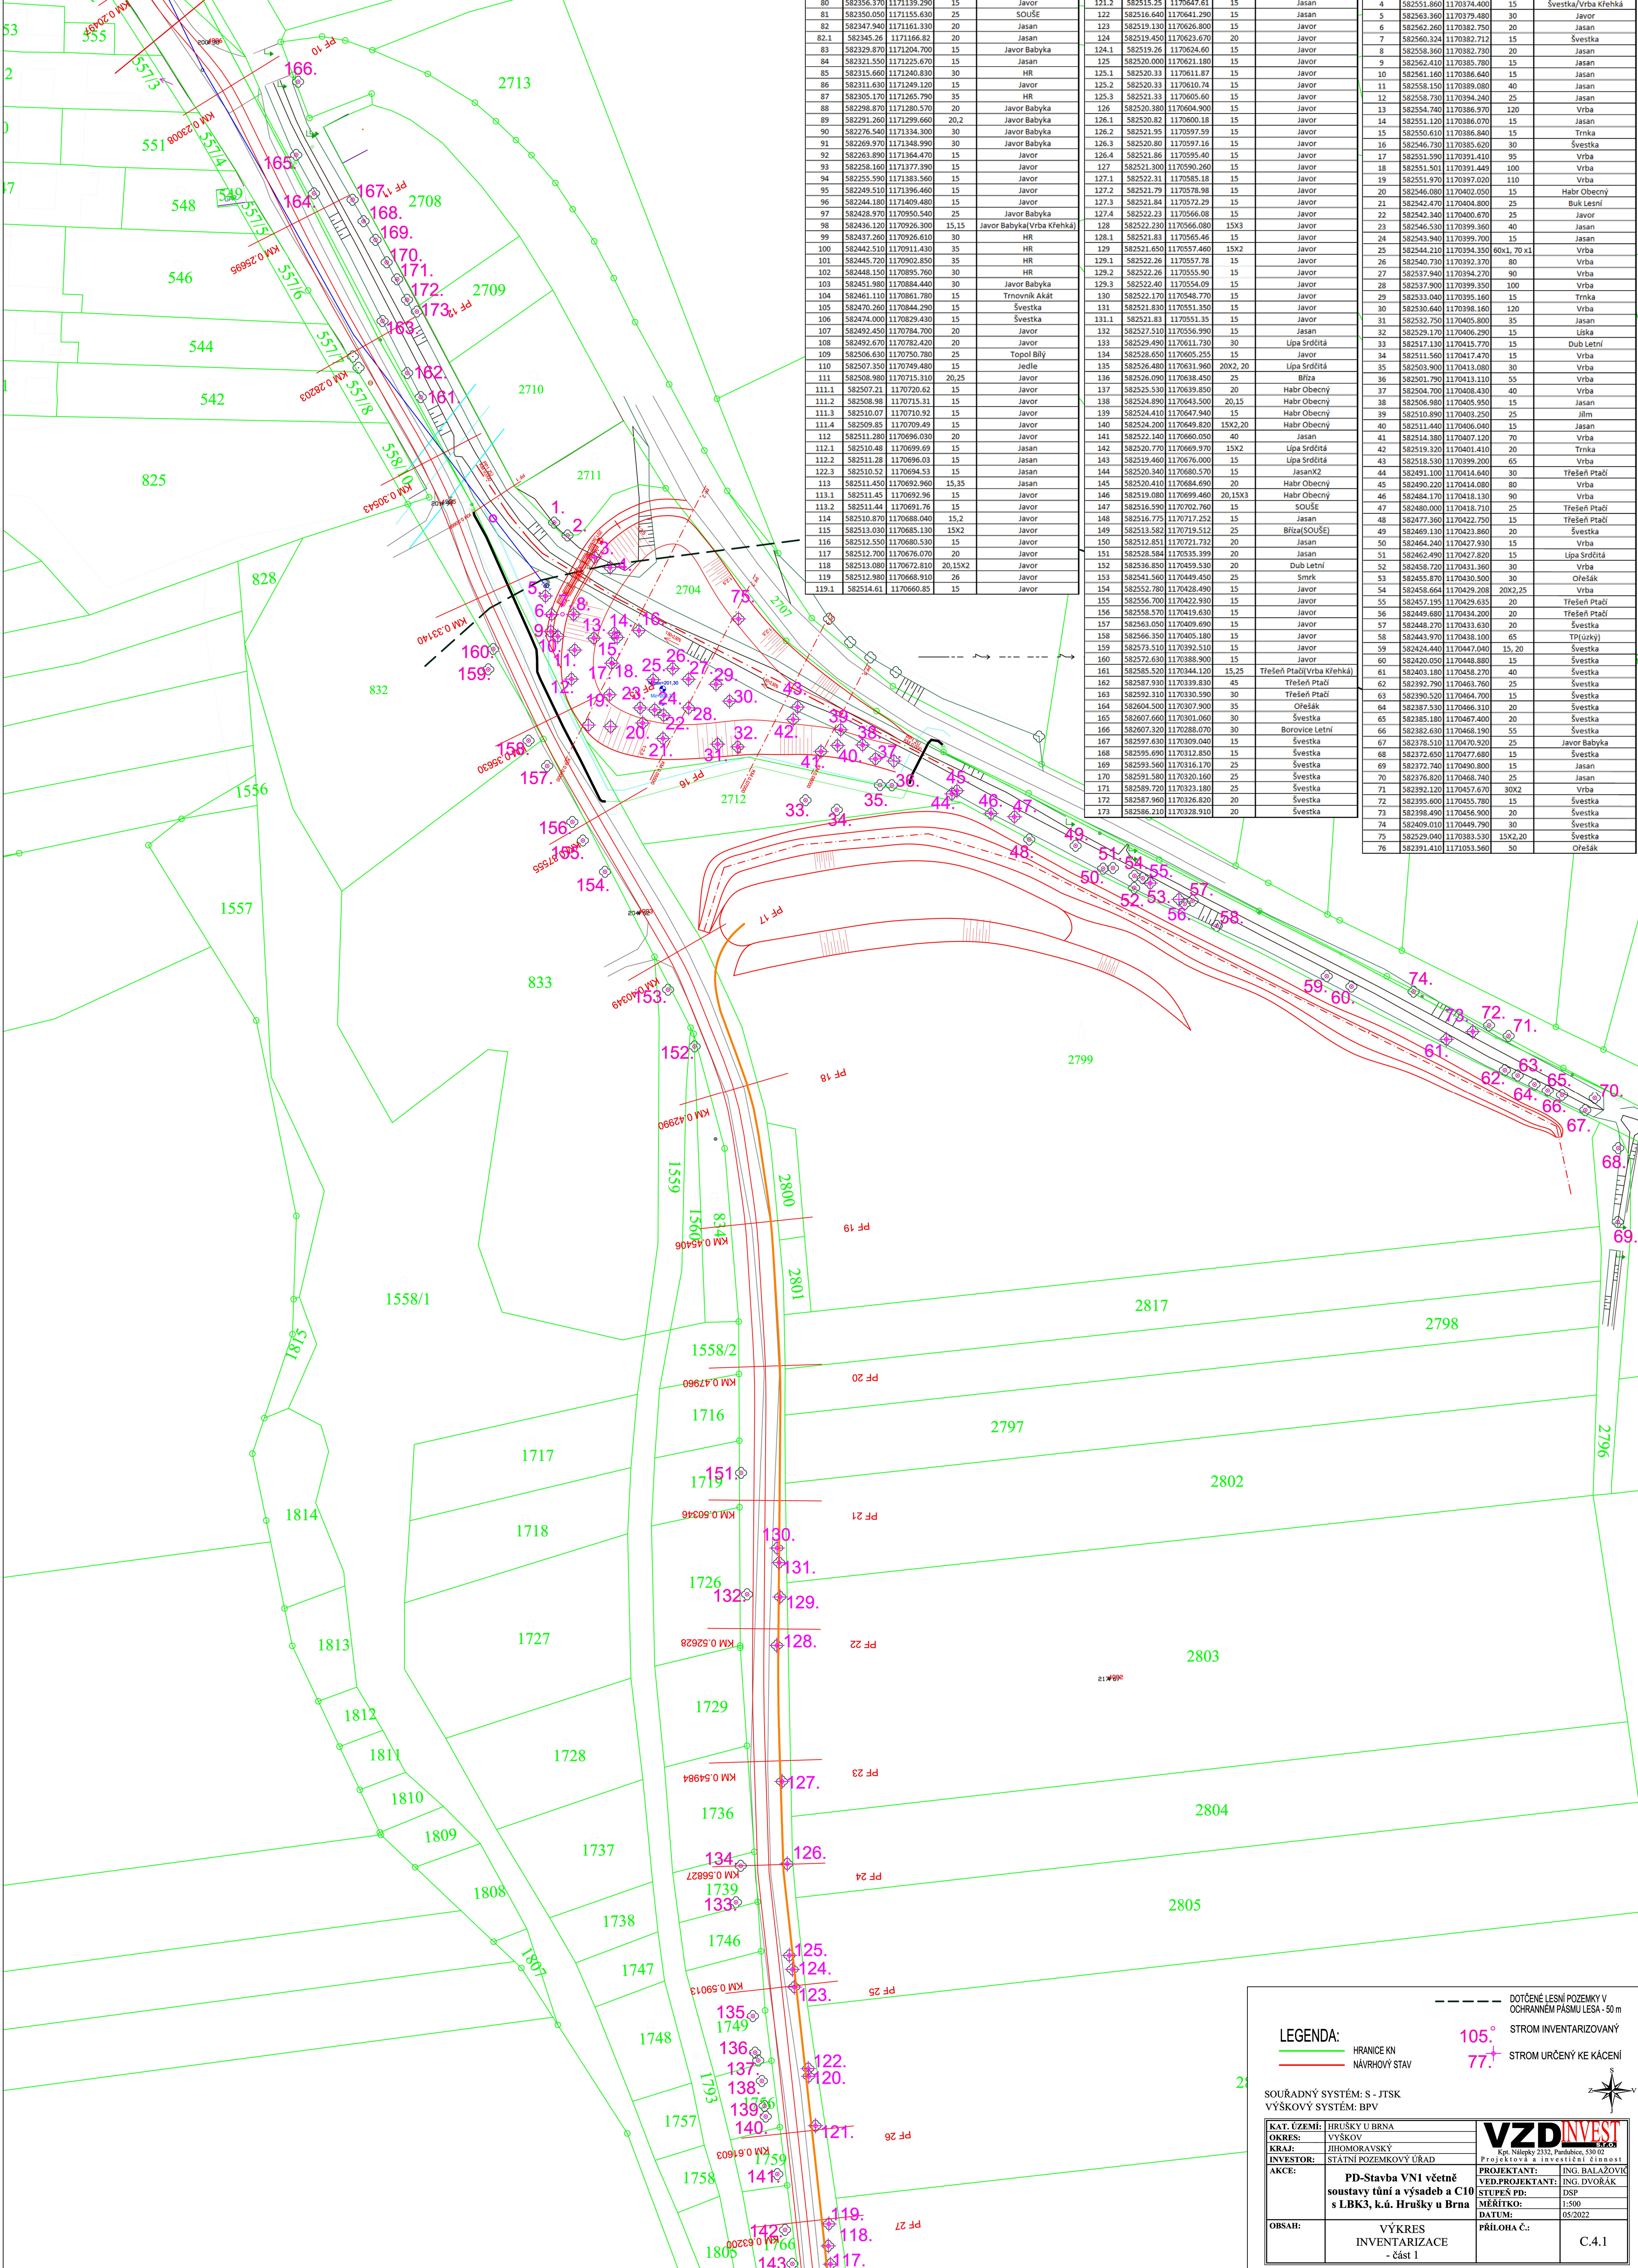

č.b.	X	Y	φ průměr	druh
77	582384.290	1171071.470	15	SOUŠE
78	582375.310	1171093.190	15	Jasan
79	582367.330	1171113.700	25	Švestka
80	582356.370	1171139.290	15	Javor
81	582350.050	1171155.630	25	SOUŠE
82	582347.940	1171161.330	20	Jasan
82.1	582345.26	1171166.82	20	Jasan
83	582329.870	1171204.700	15	Javor Babyka
84	582321.550	1171225.670	15	Jasan
85	582315.660	1171240.830	30	HR
86	582311.630	1171249.120	15	Javor
87	582305.170	1171265.790	35	HR
88	582298.870	1171280.570	20	Javor Babyka
89	582291.260	1171299.660	20,2	Javor Babyka
90	582276.540	1171334.300	30	Javor Babyka
91	582269.970	1171348.990	30	Javor Babyka
92	582263.890	1171364.470	15	Javor
93	582258.160	1171377.390	15	Javor
94	582255.590	1171383.560	15	Javor
95	582249.510	1171396.460	15	Javor
96	582244.180	1171409.480	15	Javor
97	582428.970	1170950.540	25	Javor Babyka
98	582436.120	1170926.300	15,15	Javor Babyka (Vrba Křehká)
99	582437.260	1170926.610	30	HR
100	582442.510	1170911.430	35	HR
101	582445.720	1170902.850	35	HR
102	582448.150	1170895.760	30	HR
103	582451.380	1170884.440	30	Javor Babyka
104	582461.110	1170861.780	15	Trnovník Akát
105	582470.260	1170844.290	15	Švestka
106	582474.000	1170829.430	15	Švestka
107	582492.450	1170784.700	20	Javor
108	582494.670	1170782.420	20	Javor
109	582506.630	1170750.780	25	Topol Bílý
110	582507.350	1170749.480	15	Jedle
111	582508.980	1170715.310	20,25	Javor
111.1	582507.21	1170720.62	15	Javor
111.2	582508.98	1170715.31	15	Javor
111.3	582510.07	1170710.92	15	Javor
111.4	582509.85	1170709.49	15	Javor
112	582511.280	1170696.030	20	Jasan
112.1	582510.48	1170699.69	15	Jasan
112.2	582511.28	1170696.03	15	Jasan
122.3	582510.52	1170694.53	15	Jasan
113	582511.450	1170692.960	15,35	Jasan
113.1	582511.45	1170692.96	15	Javor
113.2	582511.44	1170691.76	15	Javor
114	582510.870	1170688.040	15,2	Javor
115	582513.030	1170685.130	15X2	Javor
116	582512.550	1170680.530	15	Javor
117	582512.700	1170676.070	20	Javor
118	582513.080	1170672.810	20,15X2	Javor
119	582512.980	1170668.910	26	Javor
119.1	582514.61	1170660.85	15	Javor

č.b.	X	Y	φ průměr	druh
120	582516.550	1170642.670	15	Jasan
121	582515.360	1170651.450	15	Vrba Křehká
121.1	582515.36	1170651.45	15	Jasan
121.2	582515.25	1170647.61	15	Jasan
122	582516.640	1170641.290	15	Jasan
123	582519.130	1170626.800	15	Javor
124	582519.450	1170623.670	20	Javor
124.1	582519.26	1170624.60	15	Javor
125	582520.000	1170621.180	15	Javor
125.1	582520.33	1170611.87	15	Javor
125.2	582520.33	1170610.74	15	Javor
125.3	582521.33	1170605.60	15	Javor
126	582520.380	1170604.900	15	Javor
126.1	582520.82	1170600.18	15	Javor
126.2	582521.95	1170597.59	15	Javor
126.3	582520.80	1170597.16	15	Javor
126.4	582521.86	1170595.40	15	Javor
127	582521.300	1170590.260	15	Javor
127.1	582522.31	1170585.18	15	Javor
127.2	582521.79	1170578.98	15	Javor
127.3	582521.84	1170572.29	15	Javor
127.4	582522.23	1170566.08	15	Javor
128	582522.230	1170566.080	15X3	Javor
128.1	582521.83	1170565.46	15	Javor
129	582521.650	1170557.460	15X2	Javor
129.1	582522.26	1170557.78	15	Javor
129.2	582522.26	1170555.90	15	Javor
129.3	582522.40	1170554.09	15	Javor
130	582522.170	1170548.770	15	Javor
131	582521.890	1170551.350	15	Javor
131.1	582521.83	1170551.35	15	Javor
132	582527.510	1170556.990	15	Jasan
133	582529.490	1170611.730	30	Lipa Srdčitá
134	582528.650	1170605.255	15	Javor
135	582526.480	1170631.960	20X2, 20	Lipa Srdčitá
136	582526.090	1170638.450	25	Bříza
137	582525.530	1170639.850	20	Habr Obecný
138	582524.890	1170643.500	20,15	Habr Obecný
139	582524.410	1170647.940	15	Habr Obecný
140	582524.200	1170649.820	15X2, 20	Habr Obecný
141	582522.140	1170660.050	40	Jasan
142	582520.770	1170669.970	15X2	Lipa Srdčitá
143	582519.460	1170676.000	15	Lipa Srdčitá
144	582520.340	1170680.570	15	JasanX2
145	582520.410	1170684.690	20	Habr Obecný
146	582519.080	1170699.460	20,15X3	Habr Obecný
147	582516.590	1170702.760	15	SOUŠE
148	582516.775	1170717.252	15	Jasan
149	582513.582	1170719.512	25	Bříza(SOUŠE)
150	582512.851	1170721.732	20	Jasan
151	582528.584	1170535.399	20	Jasan
152	582536.850	1170459.530	20	Dub Letní
153	582541.560	1170449.450	25	Smrk
154	582552.780	1170428.490	15	Javor
155	582556.700	1170422.930	15	Javor
156	582558.570	1170419.630	15	Javor
157	582563.050	1170409.690	15	Javor
158	582566.350	1170405.180	15	Javor
159	582573.510	1170392.510	15	Javor
160	582572.630	1170388.900	15	Javor
161	582585.520	1170344.120	15,25	Třešeň Ptáci(Vrba Křehká)
162	582587.930	1170339.830	45	Třešeň Ptáci
163	582592.310	1170330.590	30	Třešeň Ptáci
164	582604.500	1170307.900	35	Ořešák
165	582607.660	1170301.060	30	Švestka
166	582607.320	1170288.070	30	Borovice Letní
167	582597.630	1170309.040	15	Švestka
168	582595.690	1170312.850	15	Švestka
169	582593.560	1170316.170	25	Švestka
170	582591.580	1170320.160	25	Švestka
171	582589.720	1170323.180	25	Švestka
172	582587.960	1170326.820	20	Švestka
173	582586.210	1170328.910	20	Švestka

č.b.	X	Y	φ průměr	druh
1	582561.800	1170366.420	15x2, 25x1	Švestka/Vrba Křehká
2	582559.430	1170368.700	15, 20	Švestka/Vrba Křehká
3	582554.620	1170372.560	15	Švestka
4	582551.860	1170374.400	15	Švestka/Vrba Křehká
5	582563.360	1170379.480	30	Javor
6	582562.260	1170382.750	20	Jasan
7	582560.324	1170382.712	15	Švestka
8	582558.360	1170382.730	20	Jasan
9	582562.410	1170385.780	15	Jasan
10	582561.160	1170386.640	15	Jasan
11	582558.150	1170389.080	40	Jasan
12	582558.730	1170394.240	25	Jasan
13	582554.740	1170386.970	120	Vrba
14	582551.120	1170386.070	15	Jasan
15	582550.610	1170386.840	15	Trnka
16	582546.730	1170385.620	30	Švestka
17	582531.590	1170391.410	95	Vrba
18	582551.501	1170391.449	100	Vrba
19	582551.970	1170397.020	110	Vrba
20	582546.080	1170402.050	15	Habr Obecný
21	582542.470	1170404.800	25	Buk Lesní
22	582542.340	1170400.670	25	Javor
23	582546.530	1170399.360	40	Jasan
24	582543.940	1170399.700	15	Jasan
25	582544.210	1170394.350	60x1, 70 x1	Vrba
26	582540.730	1170392.370	80	Vrba
27	582537.940	1170394.270	90	Vrba
28	582537.900	1170399.350	100	Vrba
29	582533.040	1170395.160	15	Trnka
30	582530.640	1170396.160	120	Vrba
31	582532.750	1170405.800	35	Jasan
32	582529.170	1170406.290	15	Lúka
33	582517.130	1170415.770	15	Dub Letní
34	582511.560	1170417.470	15	Vrba
35	582503.900	1170413.080	30	Vrba
36	582501.790	1170413.110	55	Vrba
37	582504.700	1170408.430	40	Vrba
38	582506.980	1170405.950	15	Jasan
39	582510.890	1170403.250	25	Jilm
40	582511.440	1170406.040	15	Jasan
41	582514.380	1170407.120	70	Vrba
42	582519.320	1170401.410	20	Trnka
43	582518.530	1170399.200	65	Vrba
44	582491.100	1170414.640	30	Třešeň Ptáci
45	582490.220	1170414.080	80	Vrba
46	582484.170	1170418.130	90	Vrba
47	582480.000	1170418.710	25	Třešeň Ptáci
48	582477.360	1170422.750	15	Třešeň Ptáci
49	582469.130	1170423.860	20	Švestka
50	582464.240	1170427.930	15	Vrba
51	582462.490	1170427.820	15	Lipa Srdčitá
52	582458.720	1170431.360	30	Vrba
53	582455.870	1170430.500	30	Ořešák
54	582458.664	1170429.208	20x2,25	Vrba
55	582457.195	1170429.635	20	Třešeň Ptáci
56	582449.680	1170434.200	20	Třešeň Ptáci
57	582448.270	1170433.630	20	Švestka
58	582443.970	1170438.100	65	TP(ústí)
59	582424.440	1170447.040	15, 20	Švestka
60	582420.050	1170448.880	15	Švestka
61	582403.180	1170458.270	40	Švestka
62	582392.790	1170463.760	25	Švestka
63	582390.520	1170464.700	15	Švestka
64	582387.530	1170466.310	20	Švestka
65	582385.180	1170467.400	20	Švestka
66	582382.630	1170468.190	55	Švestka
67	582378.510	1170470.920	25	Javor Babyka
68	582372.690	1170477.680	15	Švestka
69	582372.740	1170480.800	15	Jasan
70	582376.820	1170468.740	25	Jasan
71	582392.120	1170457.670	30x2	Vrba
72	582395.600	1170455.780	15	Švestka
73	582398.490	1170456.900	20	Švestka
74	582409.010	1170449.790	30	Švestka
75	582529.040	1170383.530	15x2,20	Švestka
76	582391.410	1170351.560	50	Ořešák