

PŘÍČNÉ ŘEZY HPC1

M 1:100


LEGENDA TYPŮ ČAR

— TERÉN


— NOVÝ NÁVRH

— HRANICE PARCELY


21 - KM 0.40010

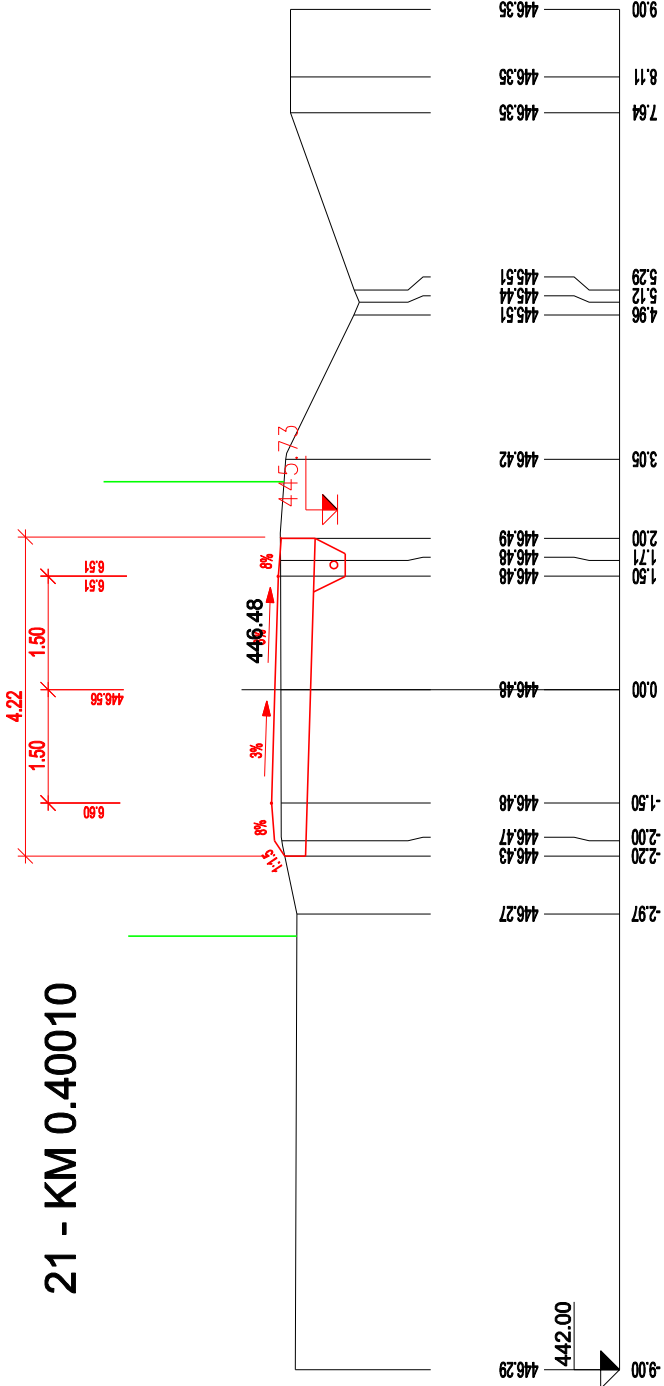


24 - KM 0.46010

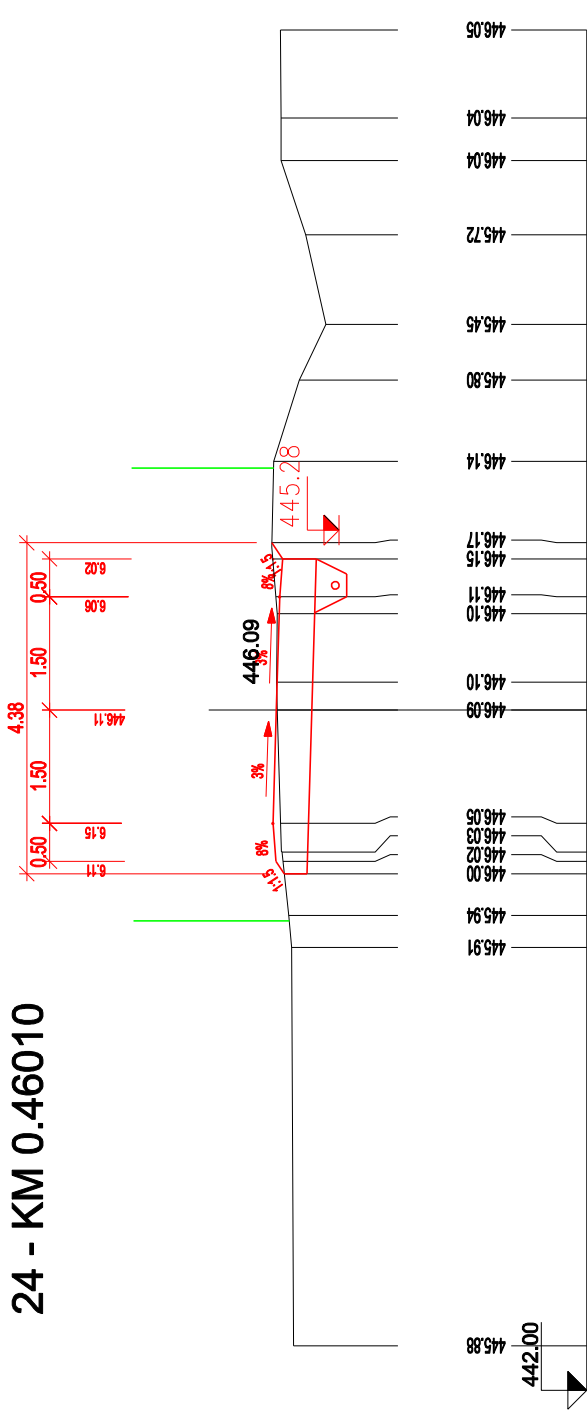


22 - KM 0.42010

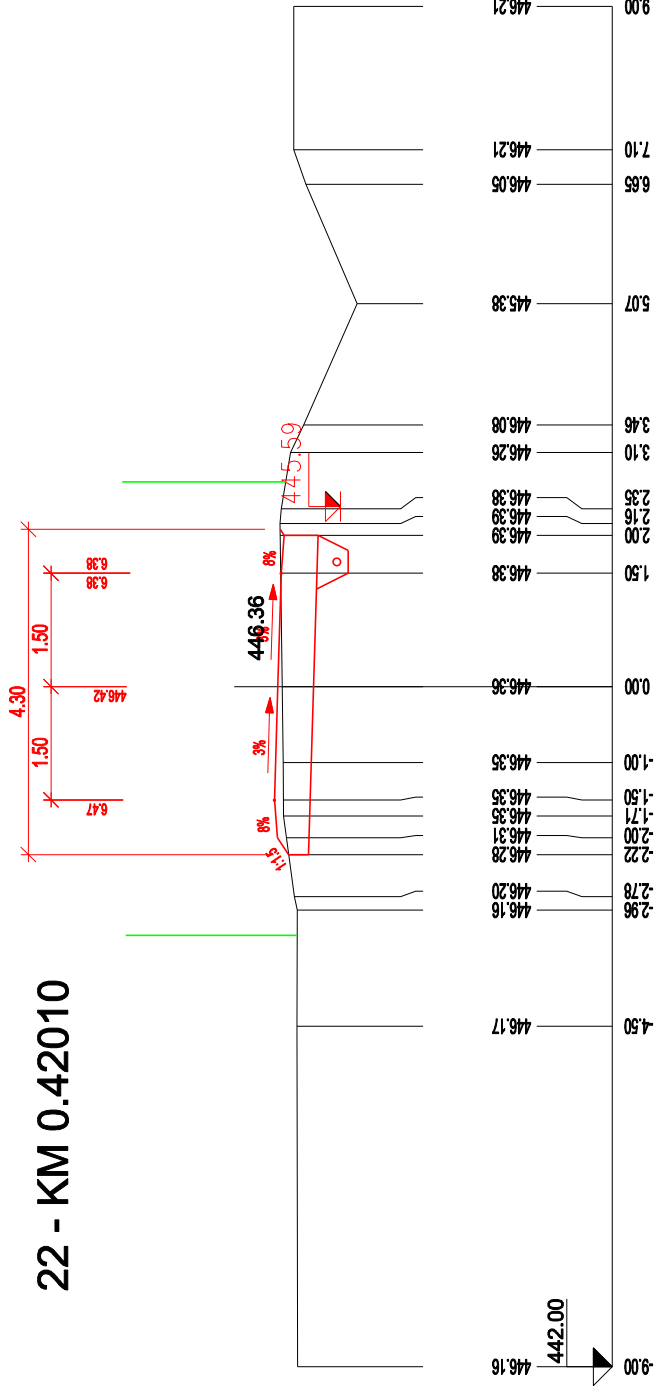

25 - KM 0.47510

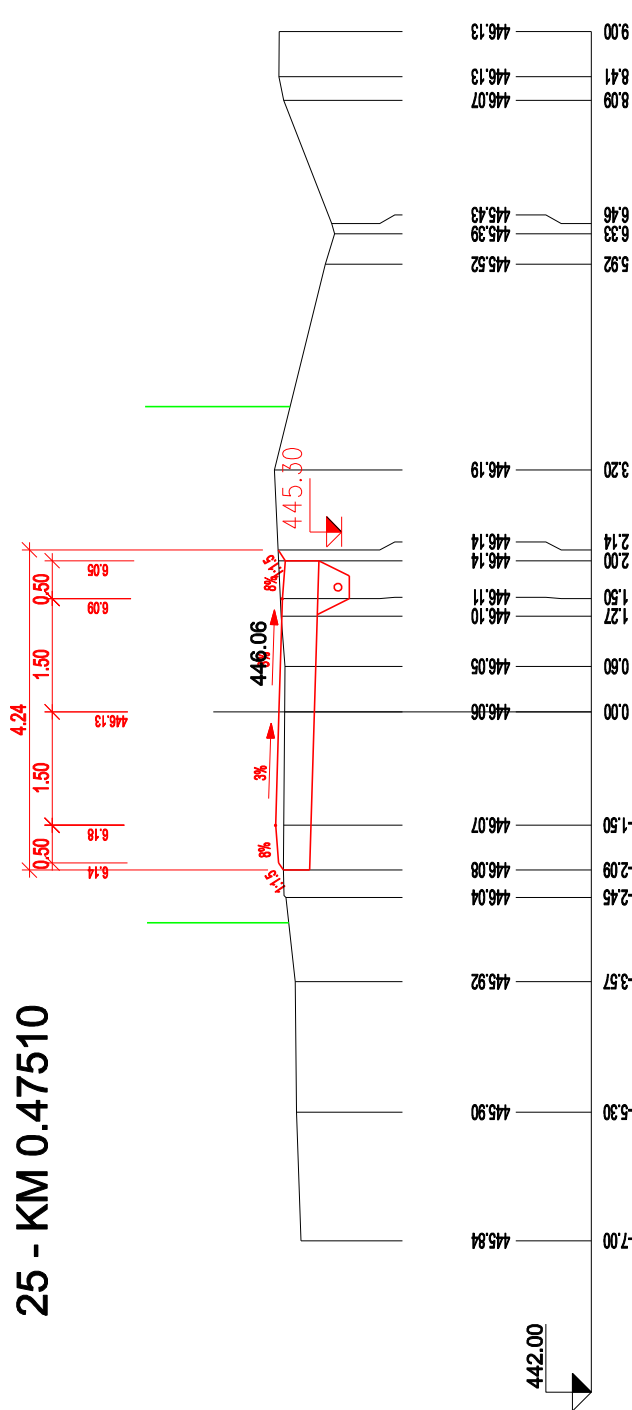

23 - KM 0.44010

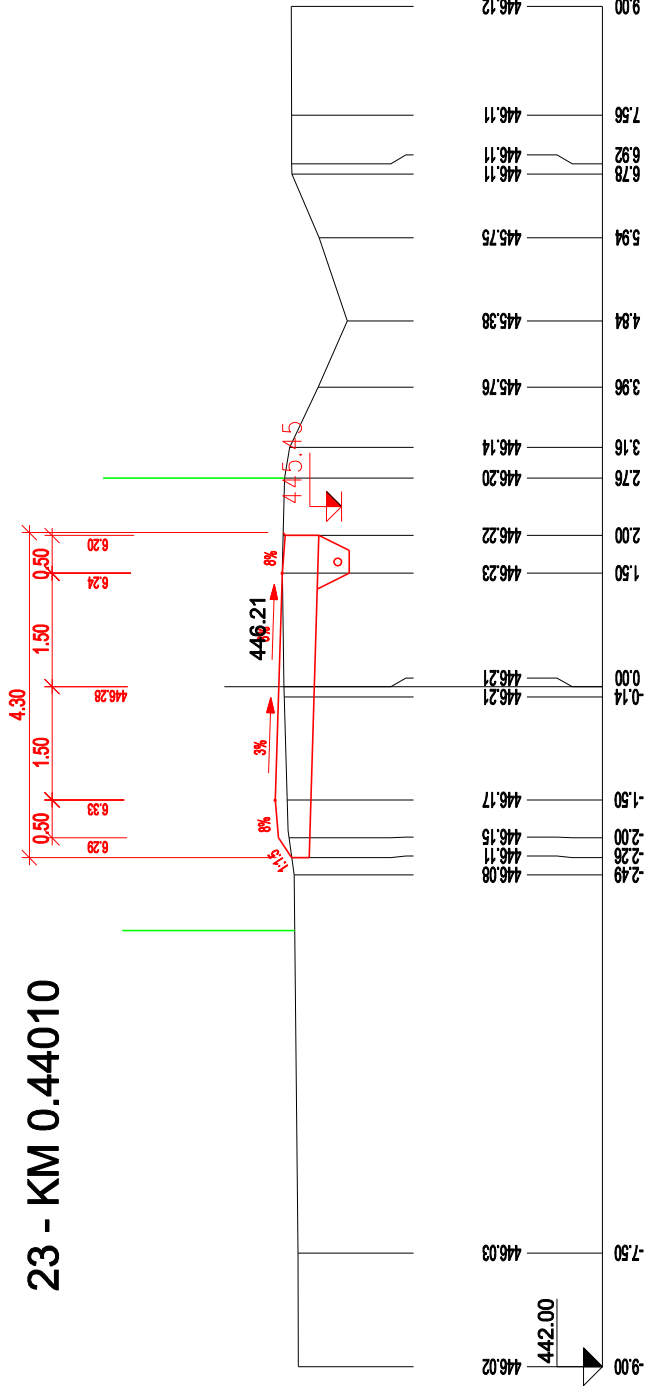

26 - KM 0.48360

