


PŘÍČNÉ ŘEZY TOK


MĚŘÍTKO 1:100

— TERÉN
— NOVÝ NÁVRH
— S0 - 01


ŘEZ 4 KM Ø. Ø161 1:100

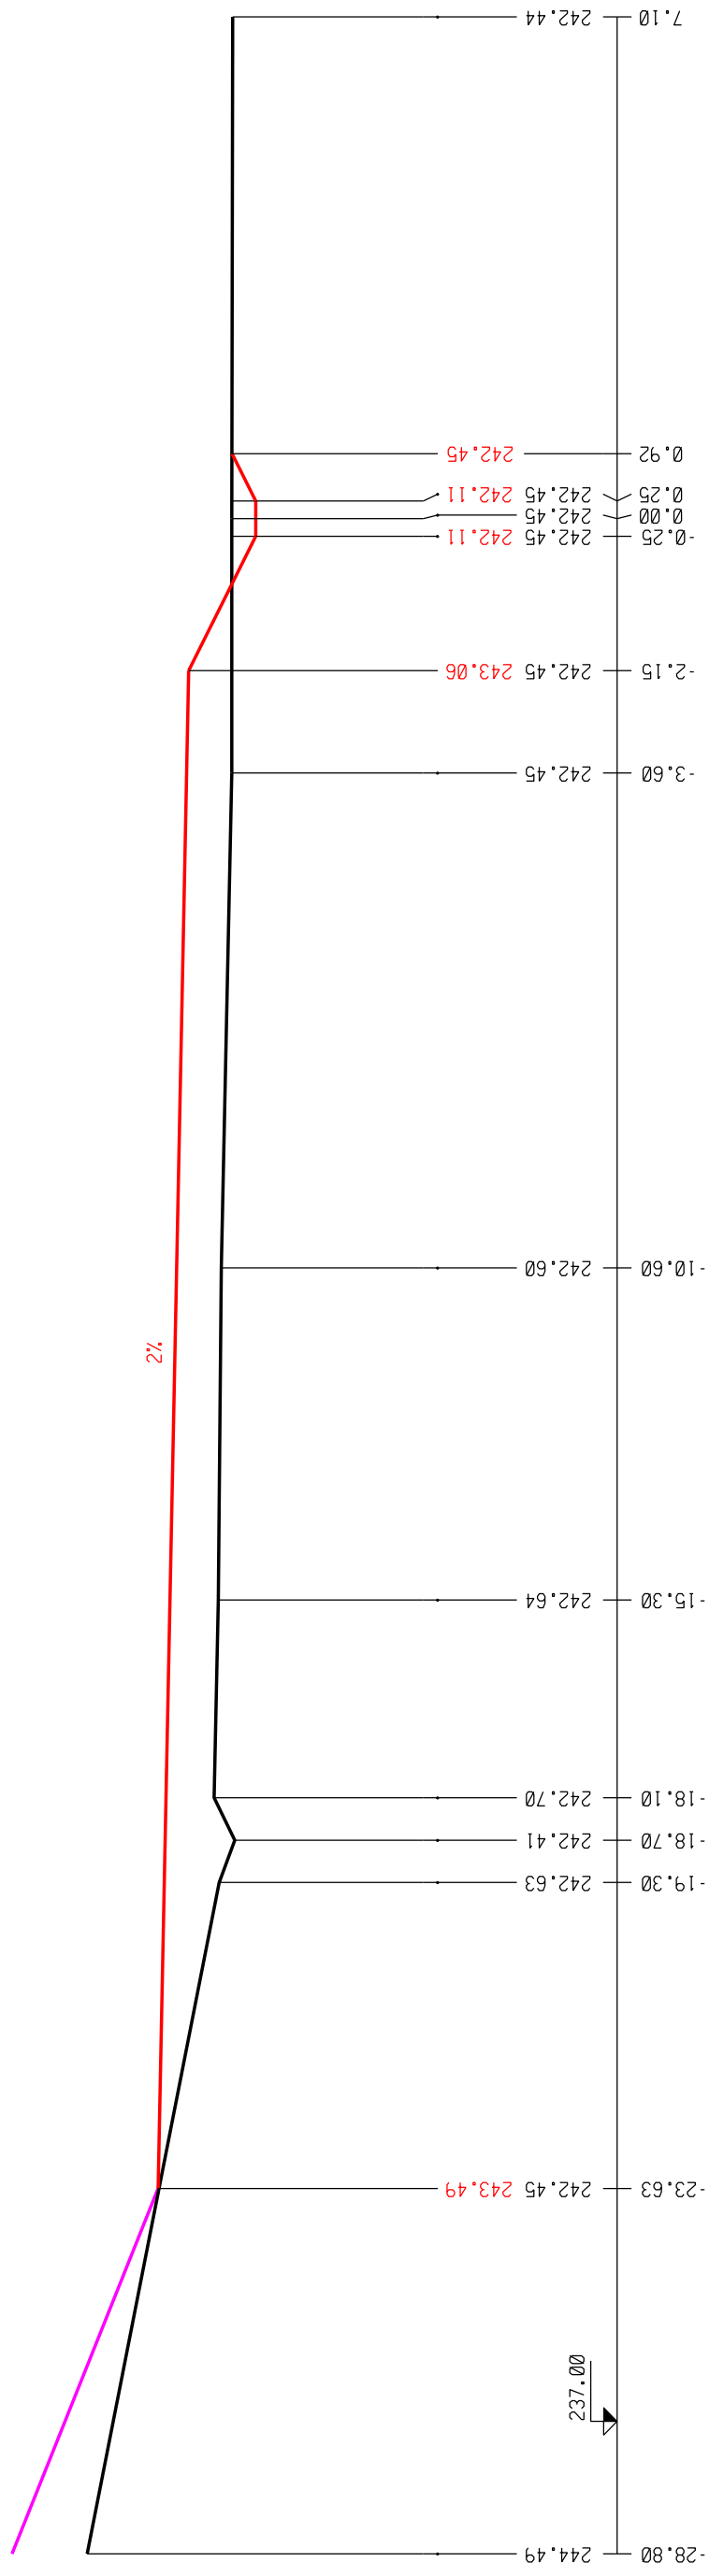


ŘEZ 5 KM Ø. 0292 1:100

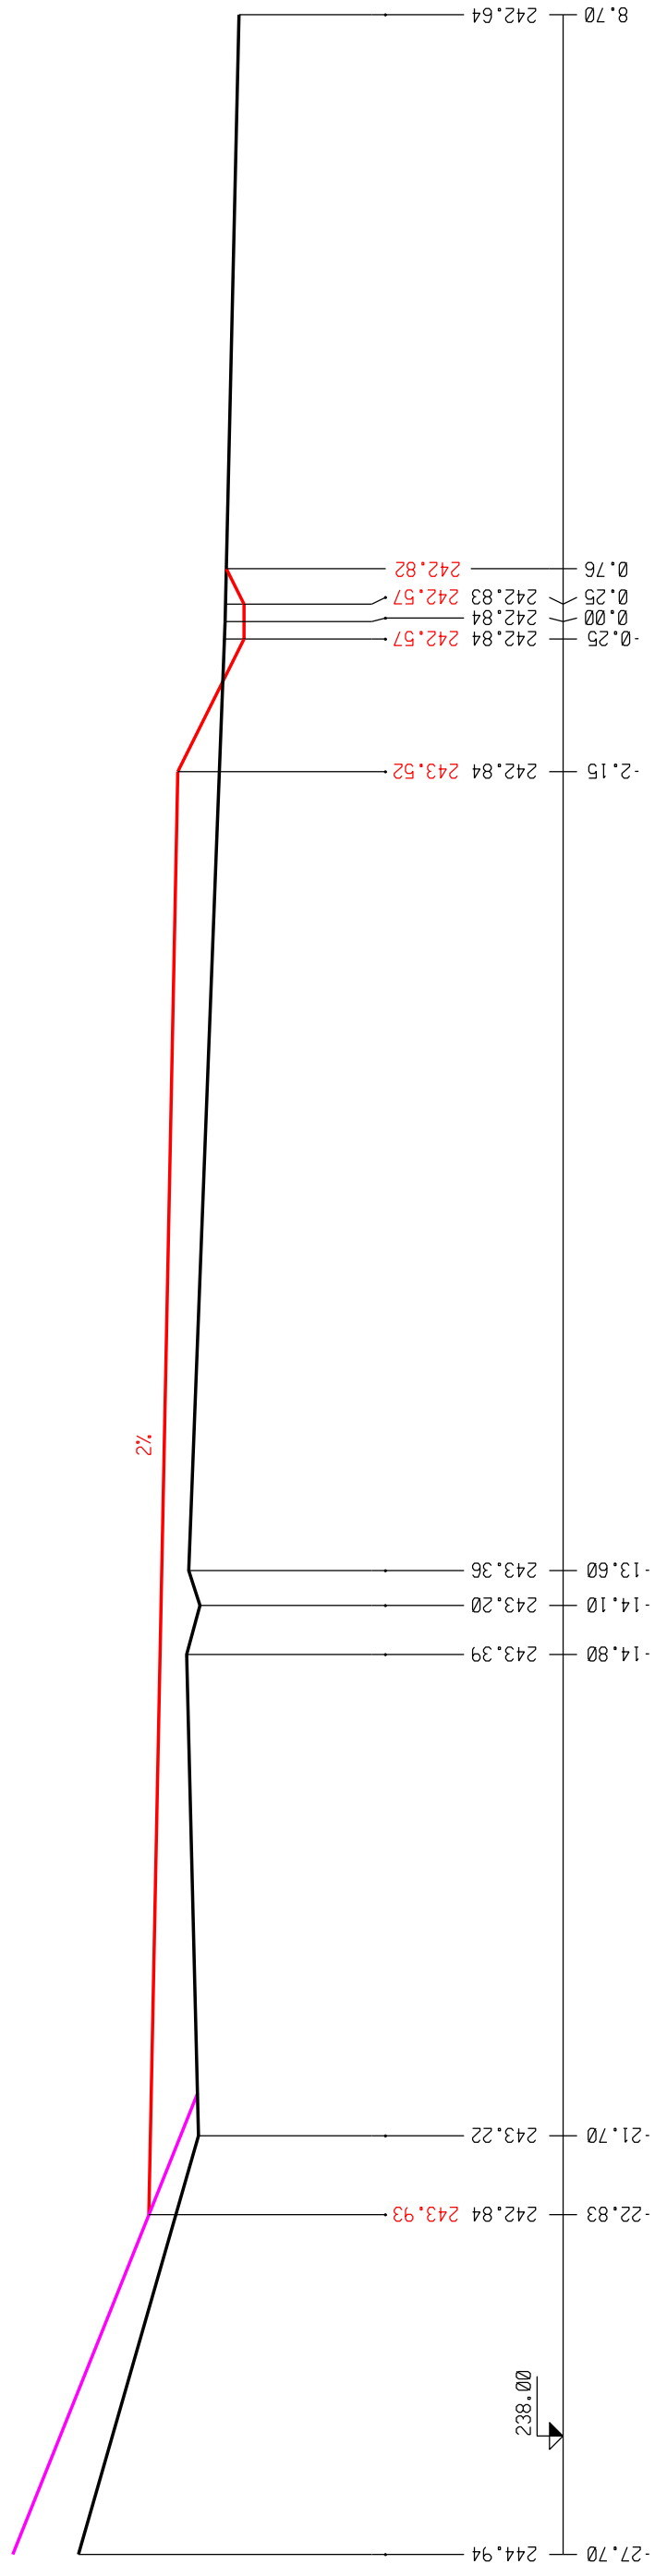


ŘEZ 6 KM 0.0432 1:100

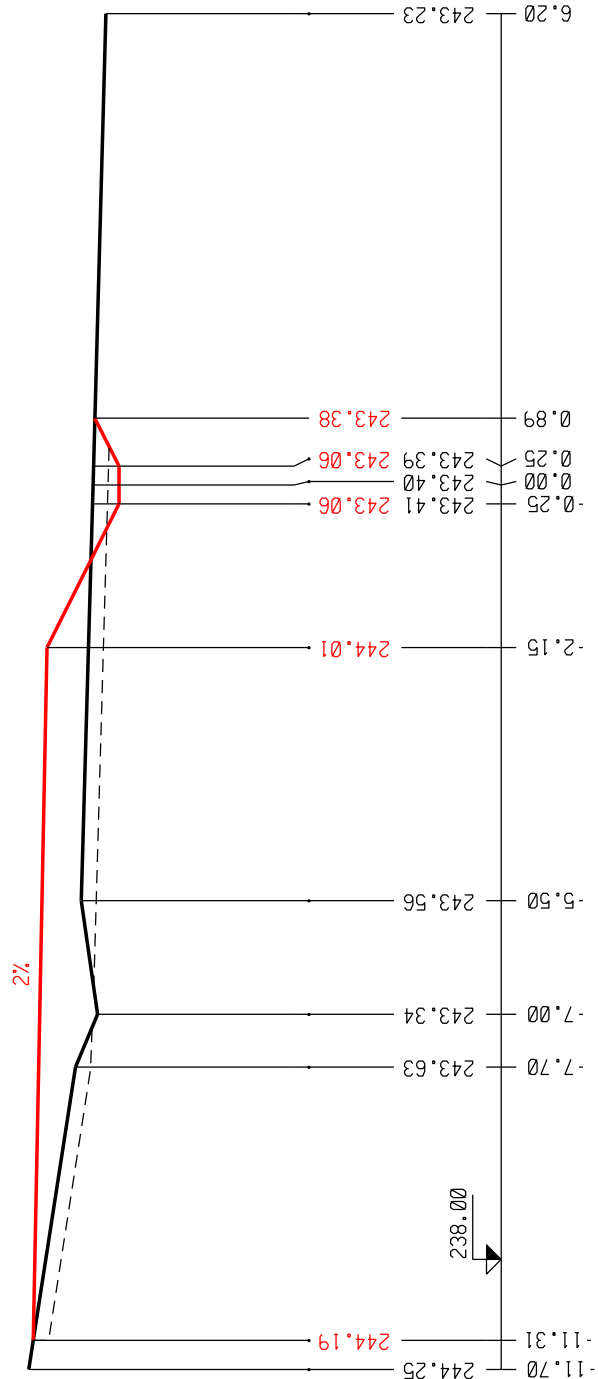


ŘEZ 8 KM 0.0887 1:100

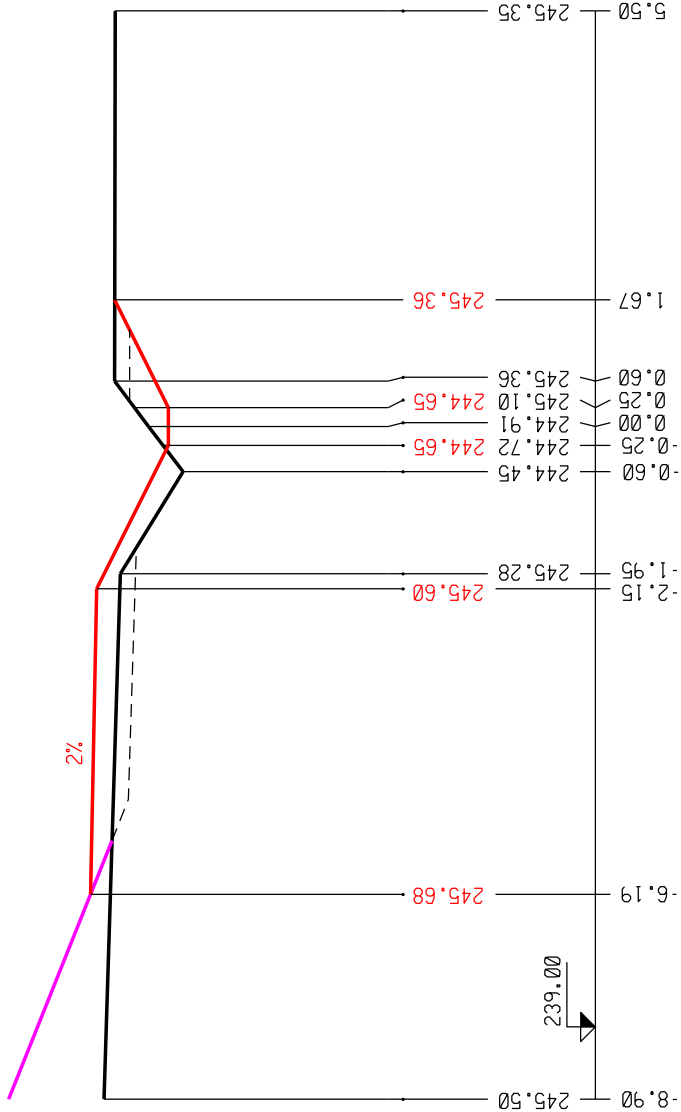


ŘEZ 9 KM 0.1041 1:100

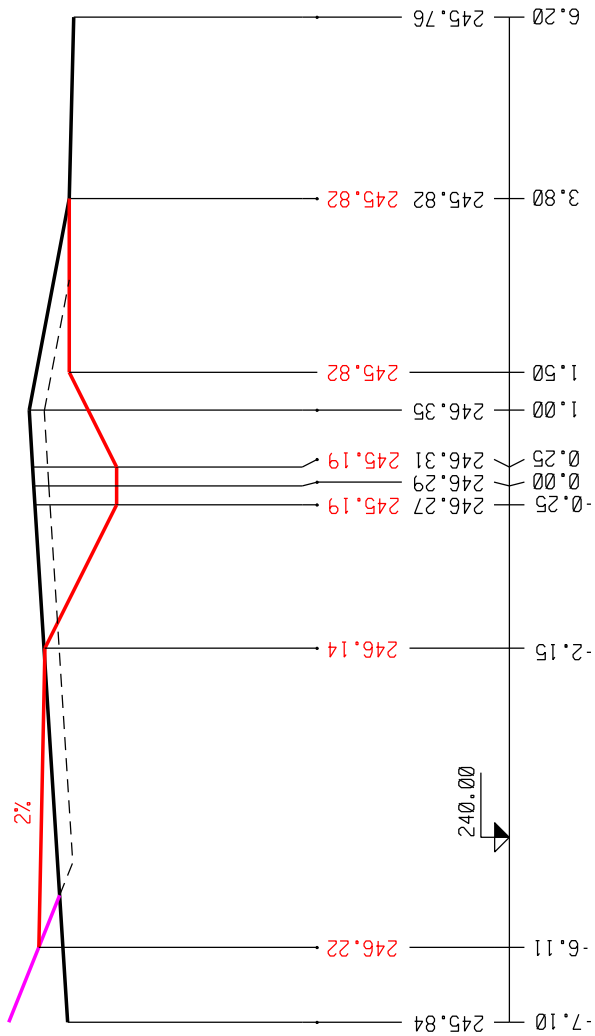


ŘEZ 7 KM 0.0632 1:100

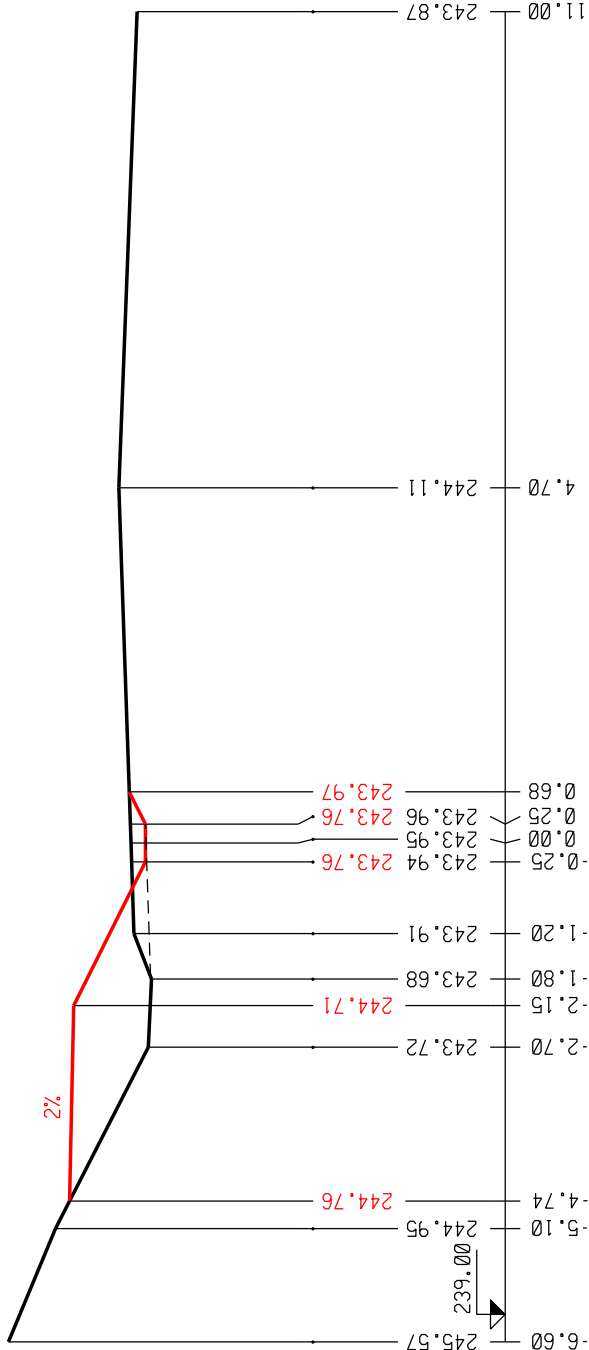


ŘEZ 10 KM Ø. 1192 1:100

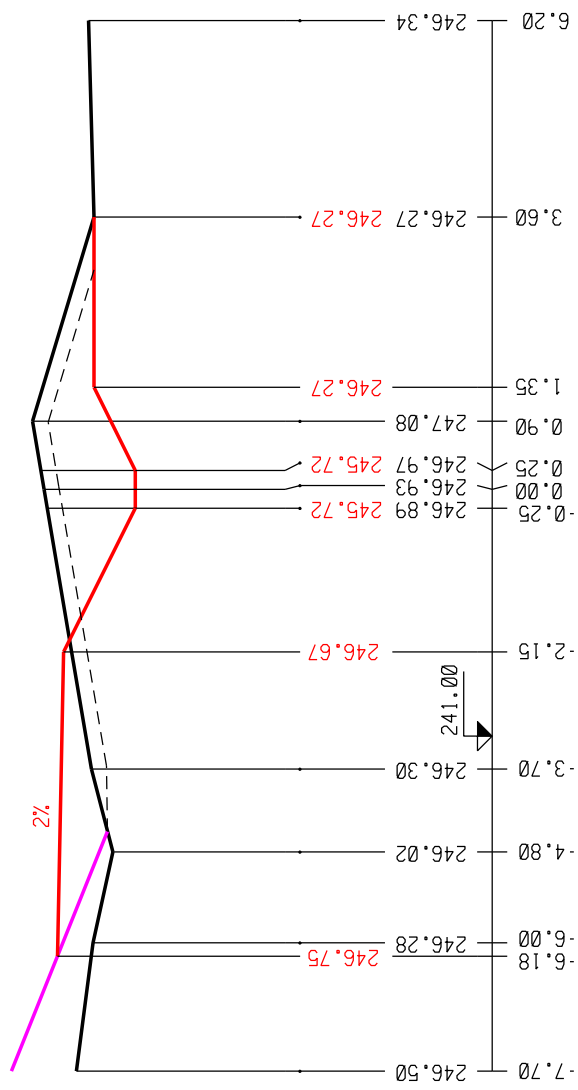

ŘEZ 11 KM Ø. 1366 1:1000

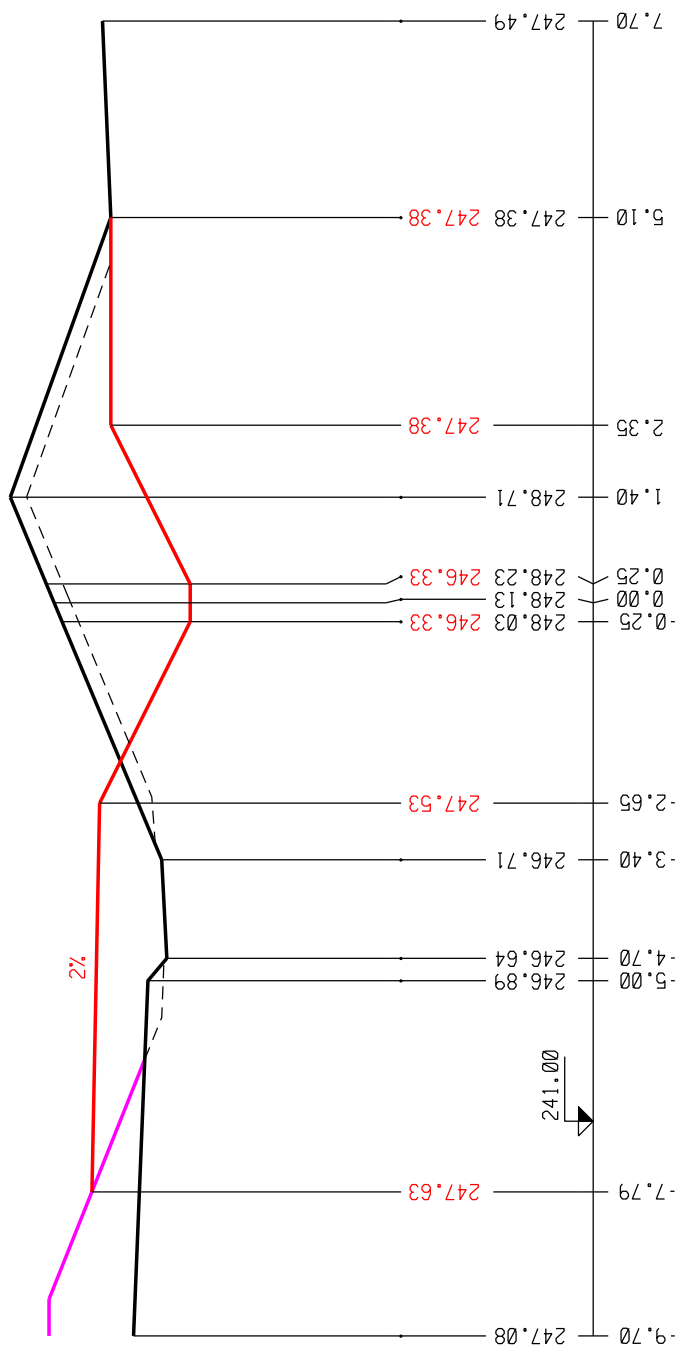


ŘEZ 12 KM Ø. 1469 1:1000

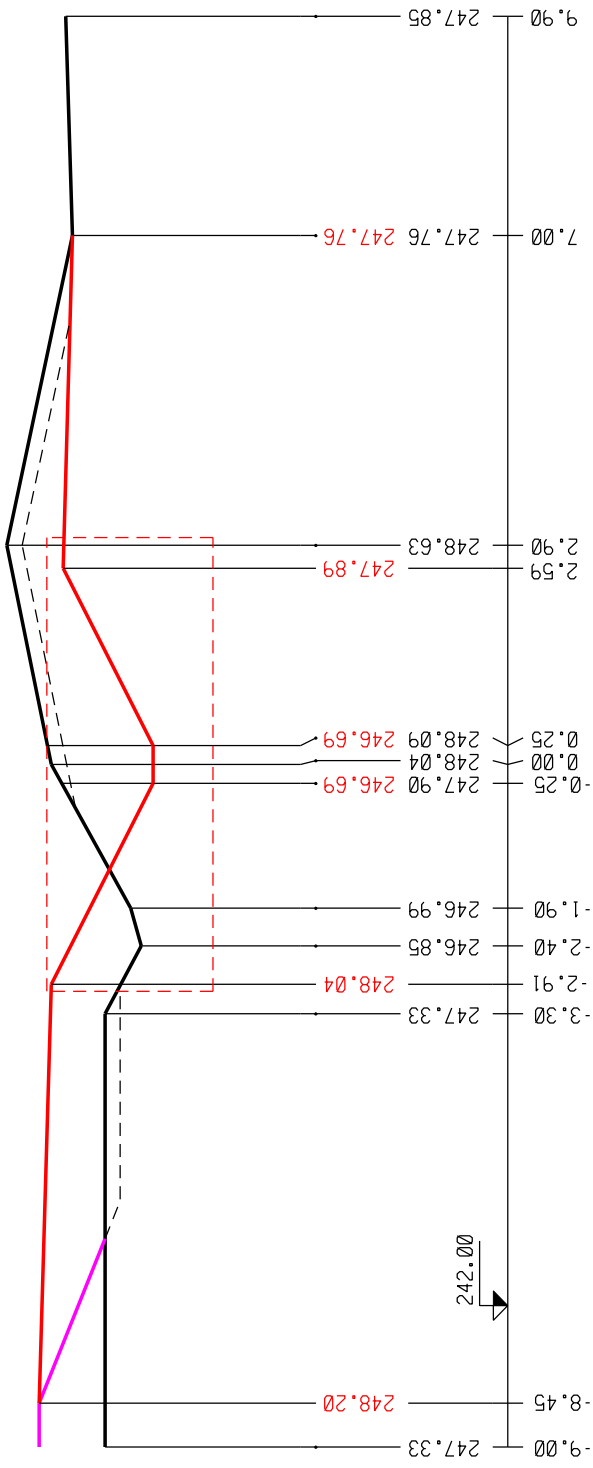

PŘÍČNÝ ŘEZ 10,11,12

ŘEZ 13 KM Ø.1554 1:100

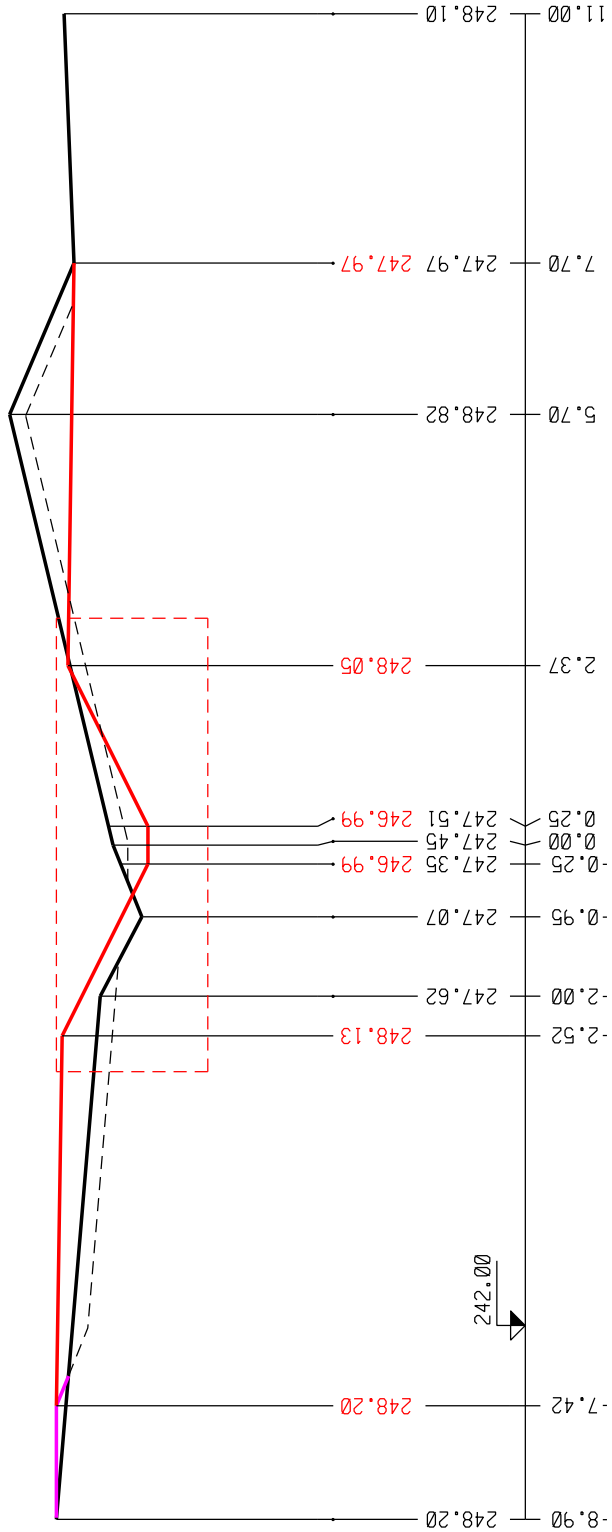

ŘEZ 14 KM Ø.1650 1:100

