



D.2.4.2. PŘÍČNÉ ŘEZY KM 0.540 - KM 0.980


PF27 - KM 0.54000

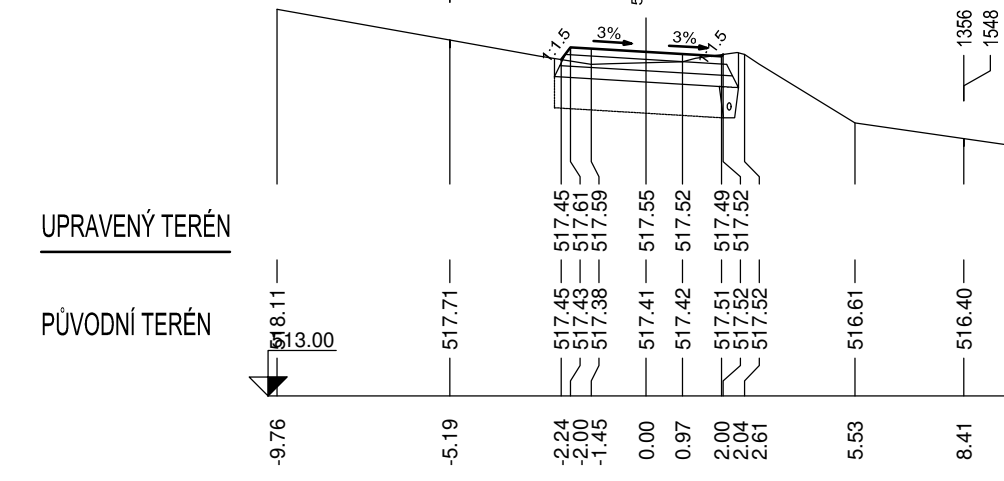


PF30 - KM 0.60000

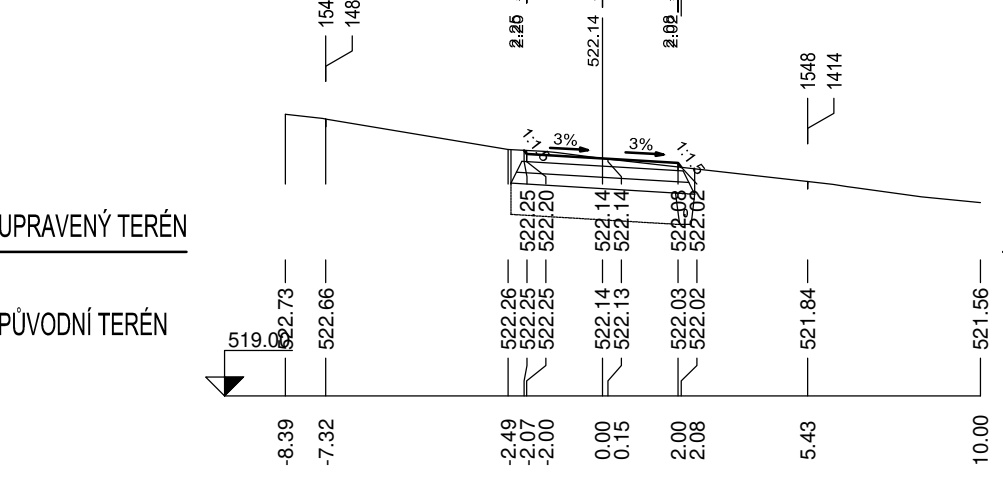


PF33 - KM 0.66000

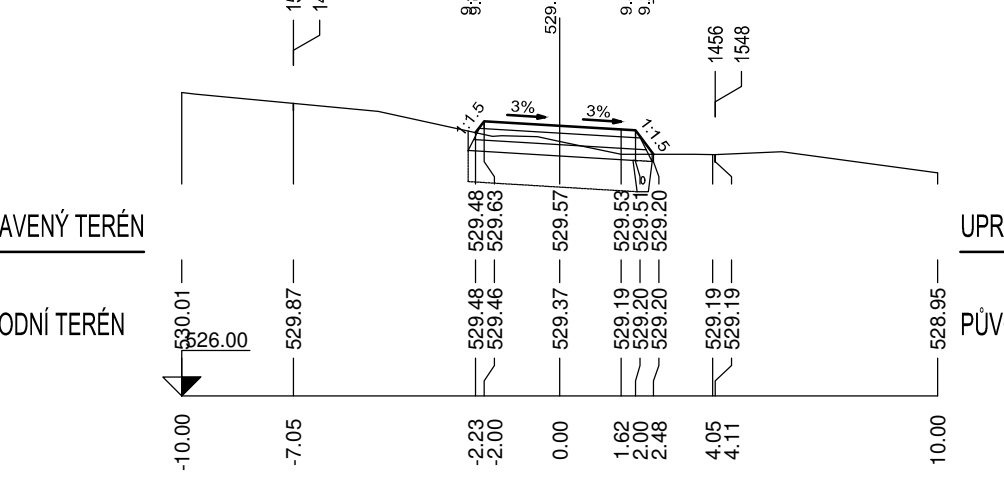


PF36 - KM 0.72000

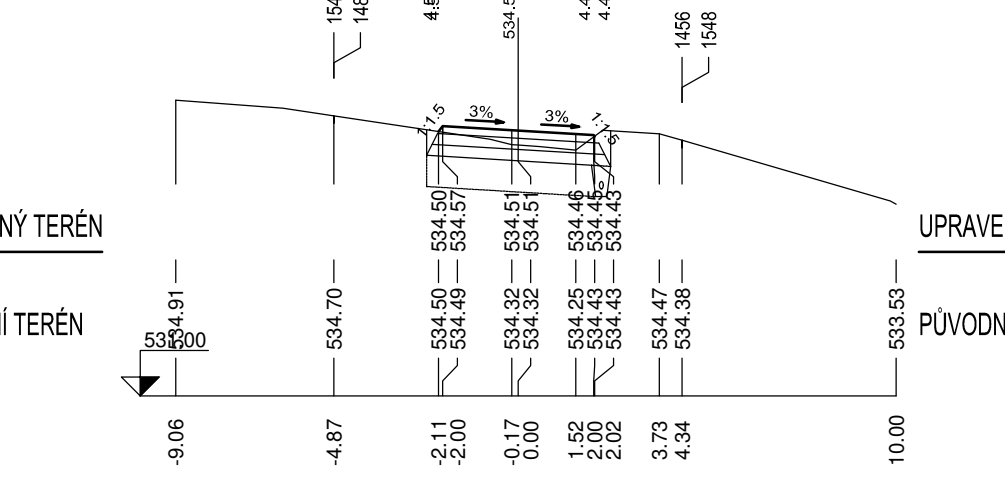


PF39 - KM 0.78000

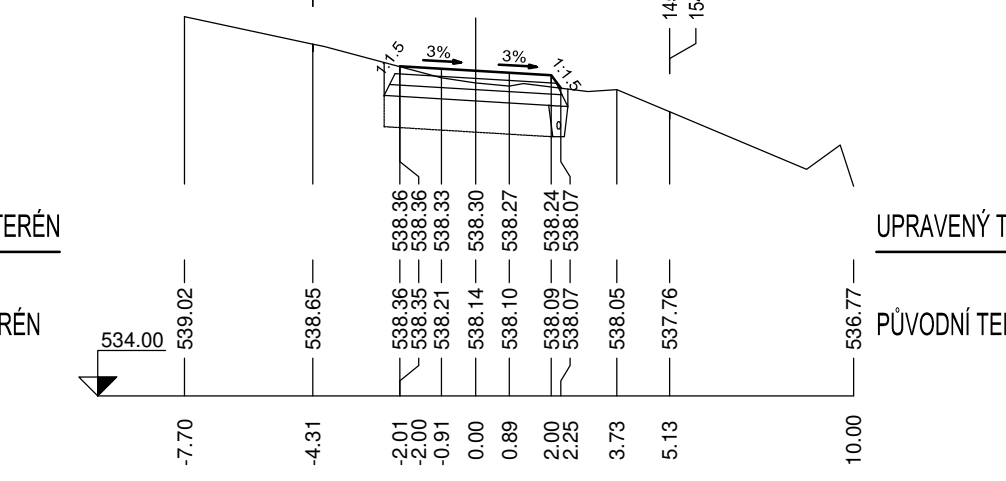


PF42 - KM 0.84000

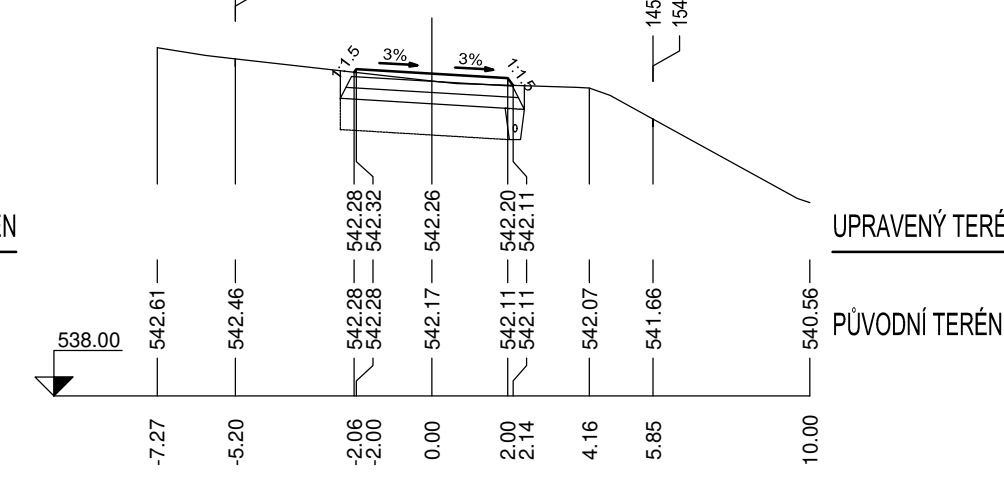


PF45 - KM 0.90000

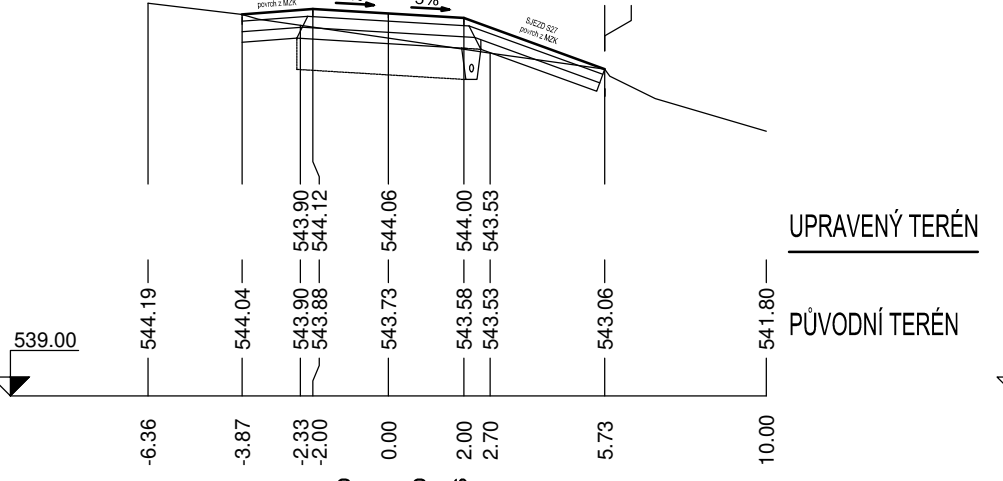


PF48 - KM 0.96000

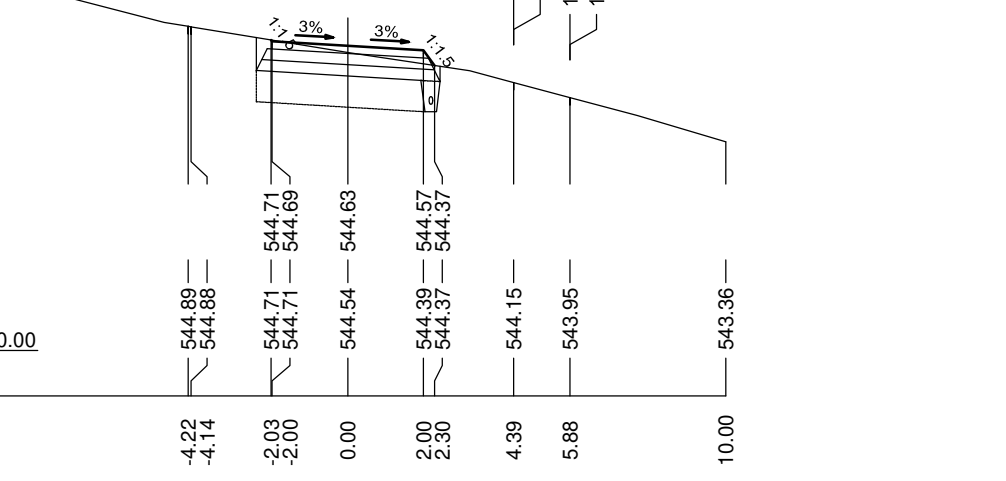


PF28 - KM 0.56000

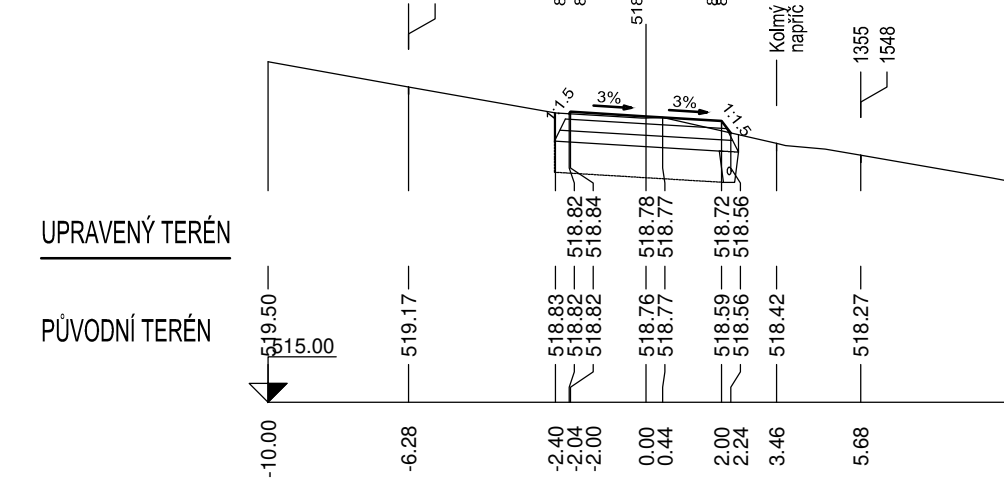


PF31 - KM 0.62000

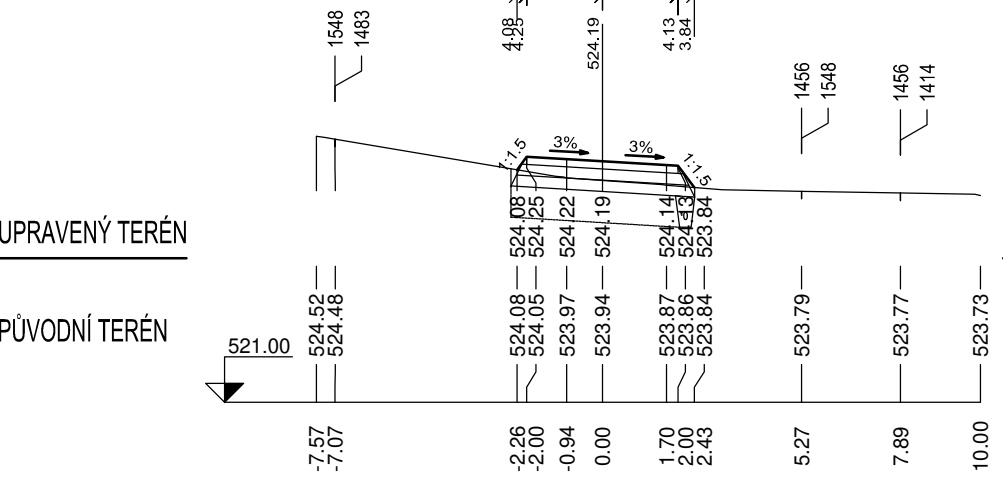


PF34 - KM 0.68000

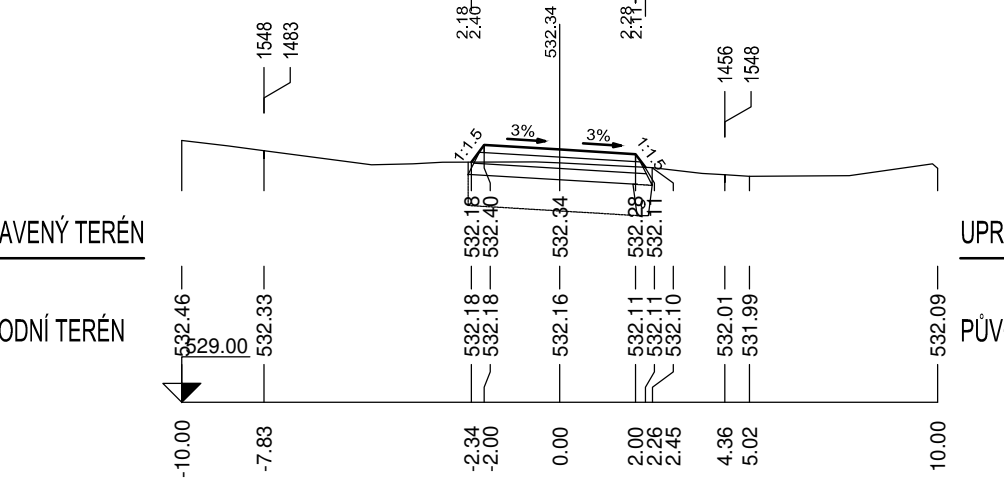


PF37 - KM 0.74000

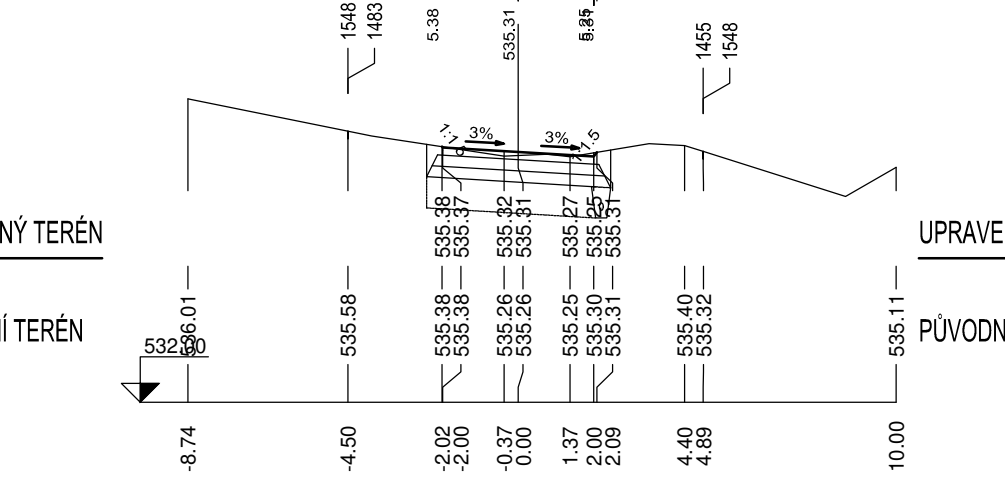


PF40 - KM 0.80000

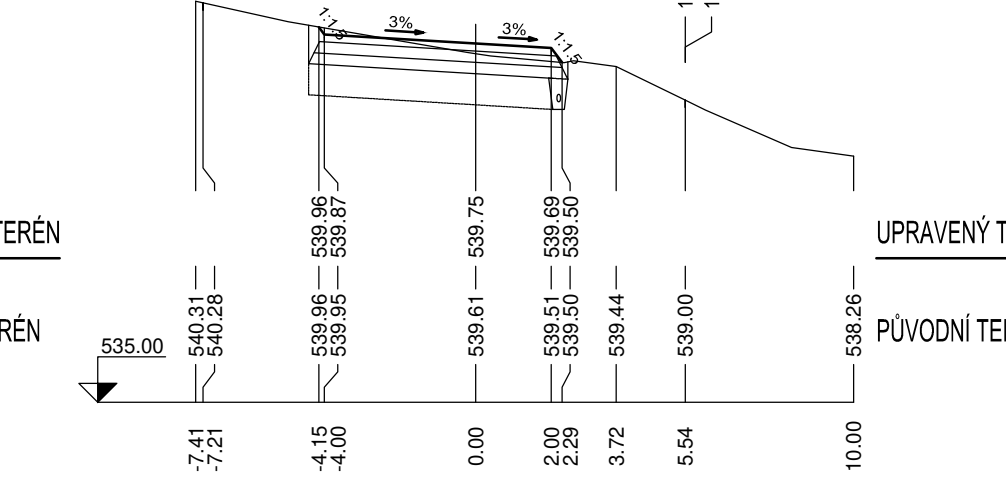


PF43 - KM 0.86000

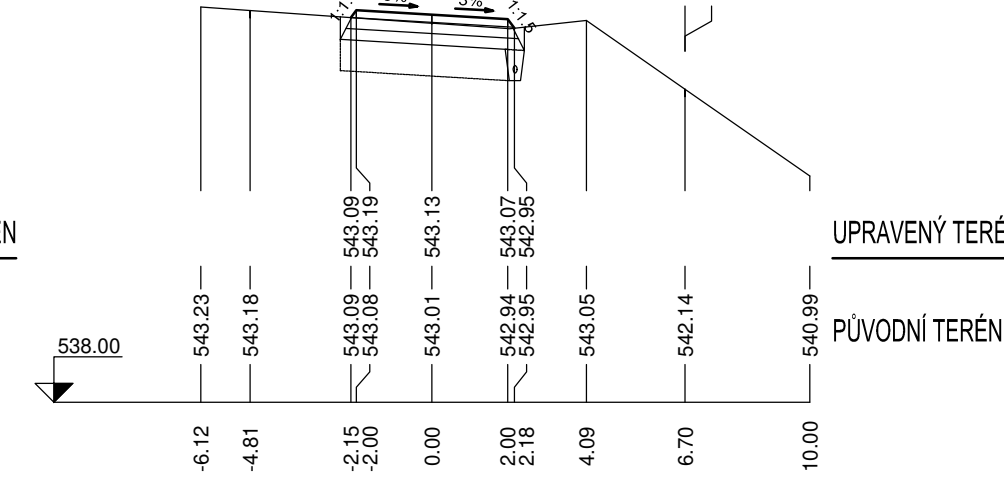


PF46 - KM 0.92000

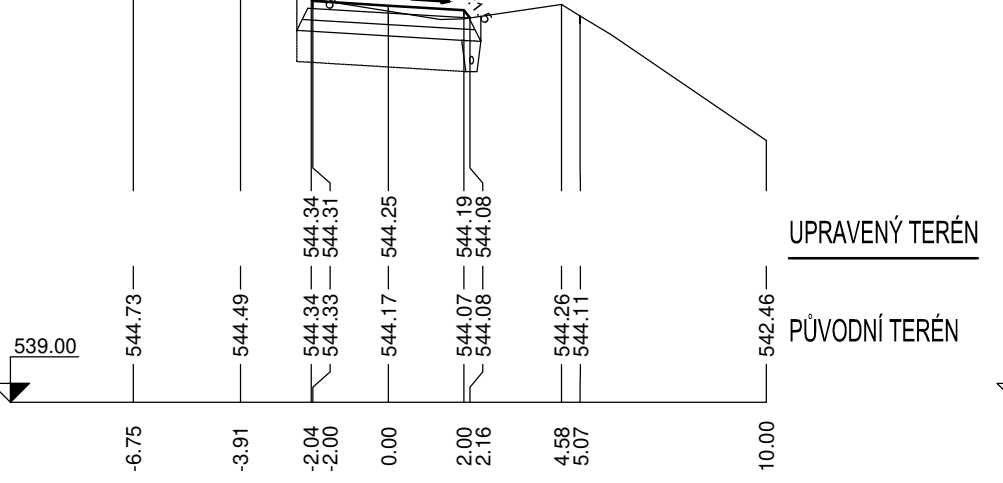


PF49 - KM 0.98000

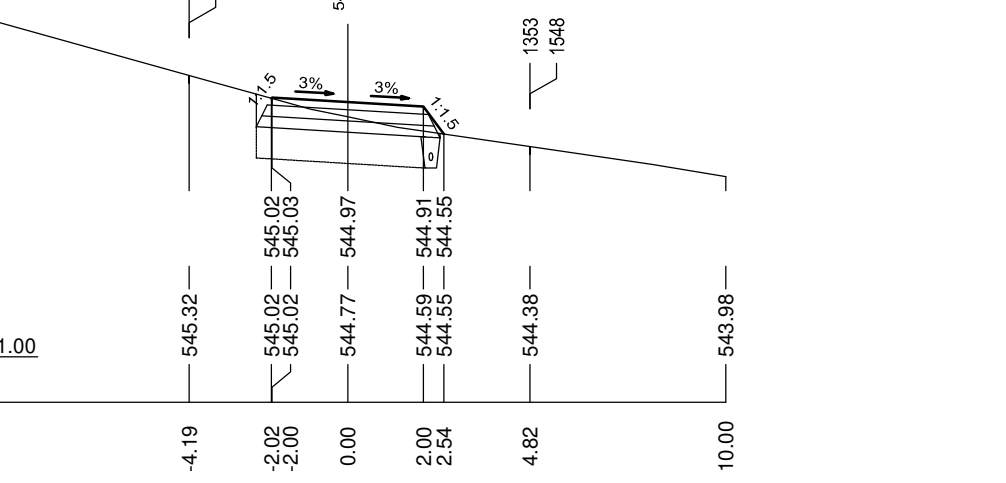


PF29 - KM 0.58000

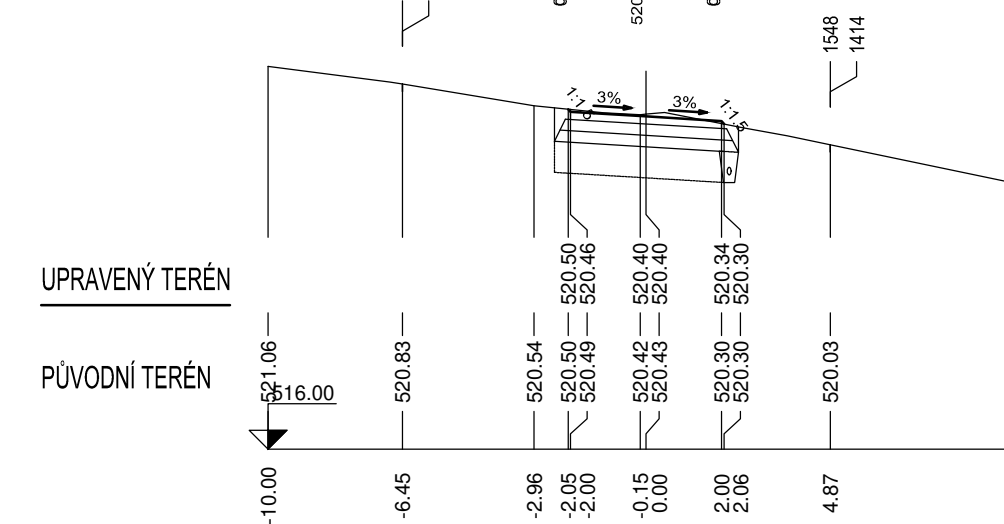


PF32 - KM 0.64000

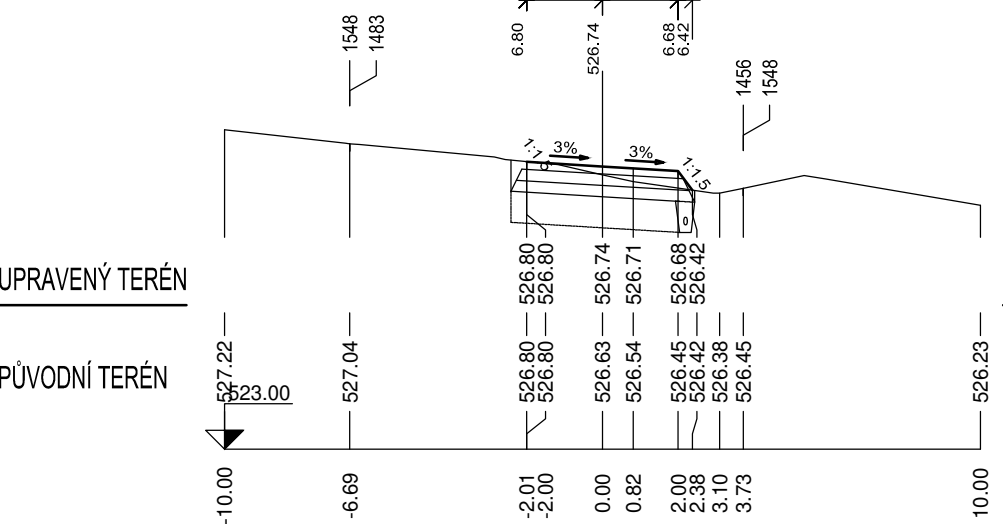


PF35 - KM 0.70000

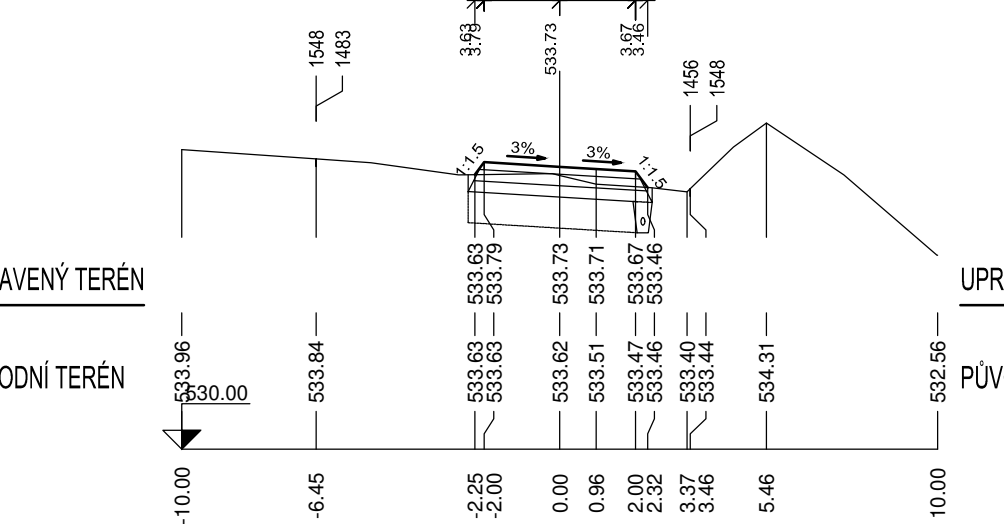


PF38 - KM 0.76000

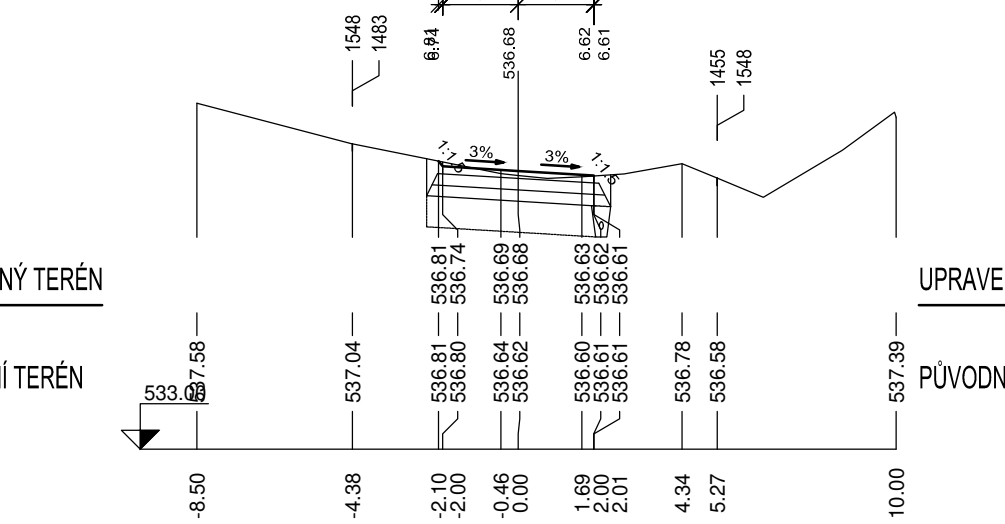



PF41 - KM 0.82000

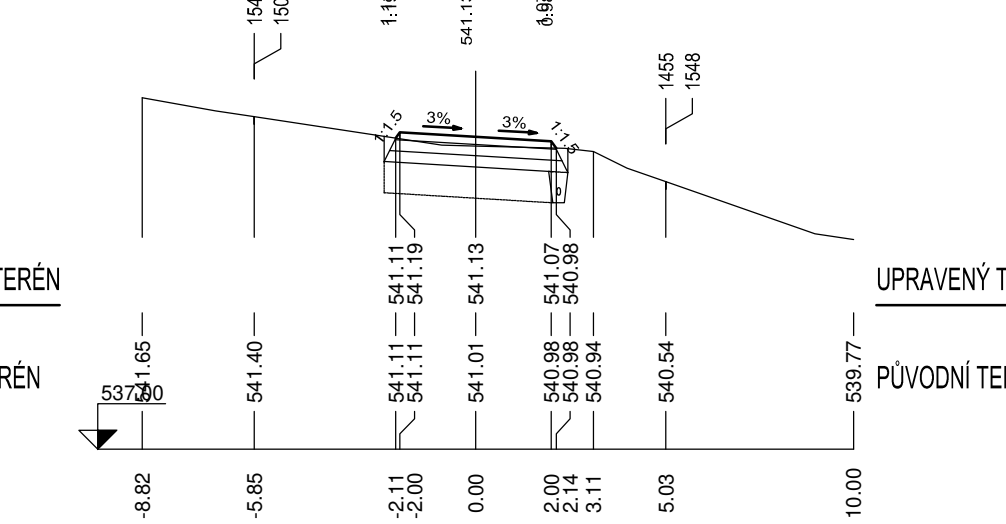

PF44 - KM 0.88000

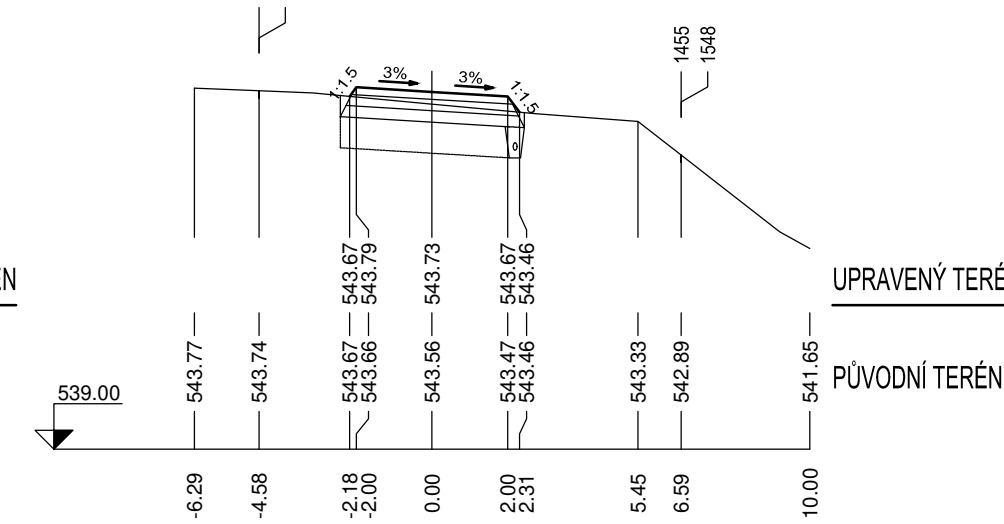

PF47 - KM 0.94000

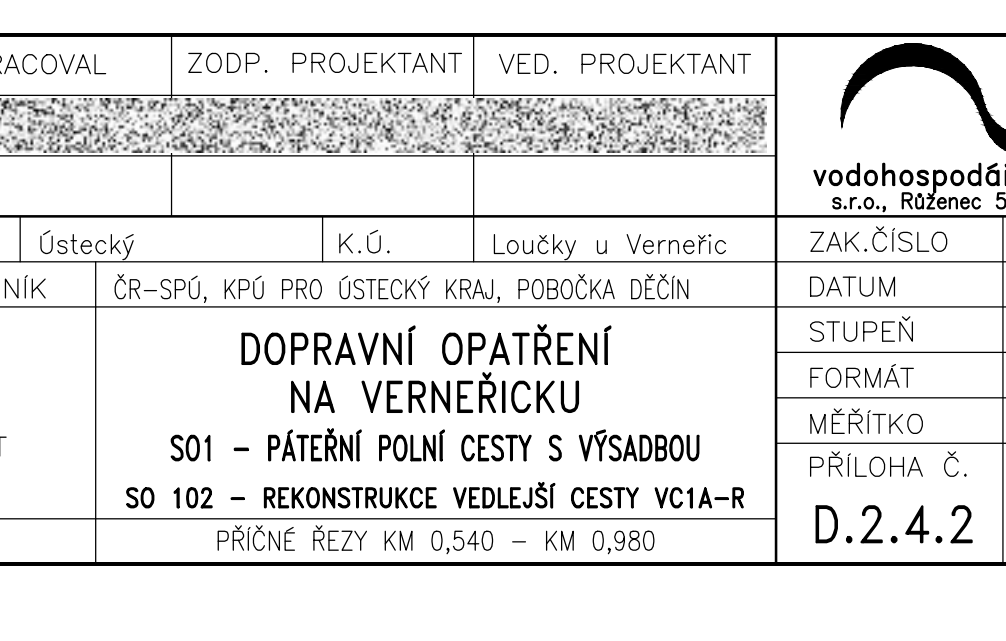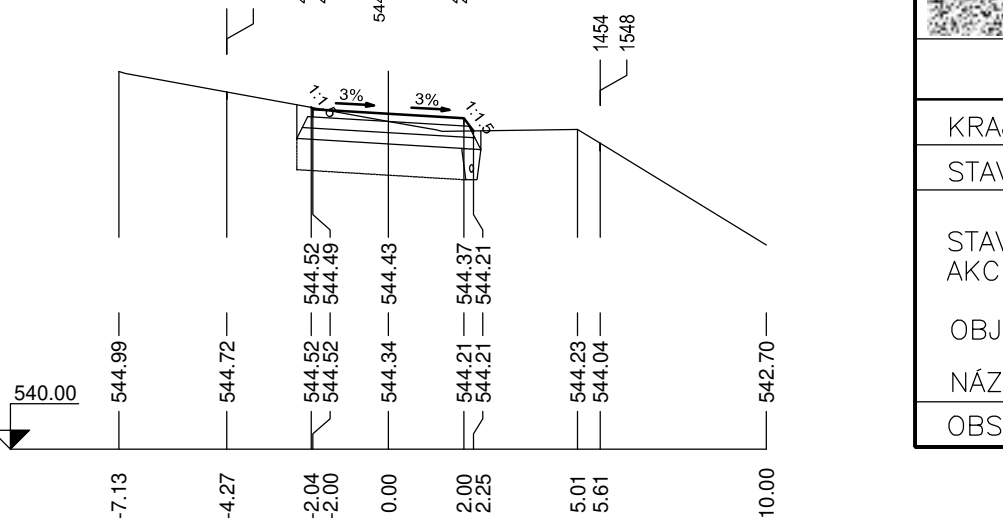

VYPRACOVAL		ZODP. PROJEKTANT		VED. PROJEKTANT		 vodohospodářský atelier s.r.o., Růženeč 54, 644 00 Brno	
							
Ústecký		K.Ú.		Loučky u Verneřic		ZAK.ČÍSLO 11/22	
NIK	ČR-SPÚ, KPÚ PRO ÚSTECKÝ KRAJ, POBOČKA DEČÍN					DATUM 08/2022	
DOPRAVNÍ OPATŘENÍ NA VERNEŘICKU SO1 – PÁTERNÍ POJÍZD CESTY S VÝSADBOU SO 102 – REKONSTRUKCE VEJLEJŠÍ CESTY VC1A-R PŘÍČNÉ ŘEZY KM 0,540 – KM 0,980						STUPEŇ DSP, DPS	
						FORMÁT 6x44	
						MĚŘÍTKO 1:200/100	
						PŘÍLOHA Č. PARÉ Č.	
						D.2.4.2	