

PŘÍČNÉ ŘEZY


M 1:100

LEGENDA TYPŮ, ČAR


— TERÉN

— NOVÝ NÁVRH


ŘEZ 1 KM 0.00000 1:100

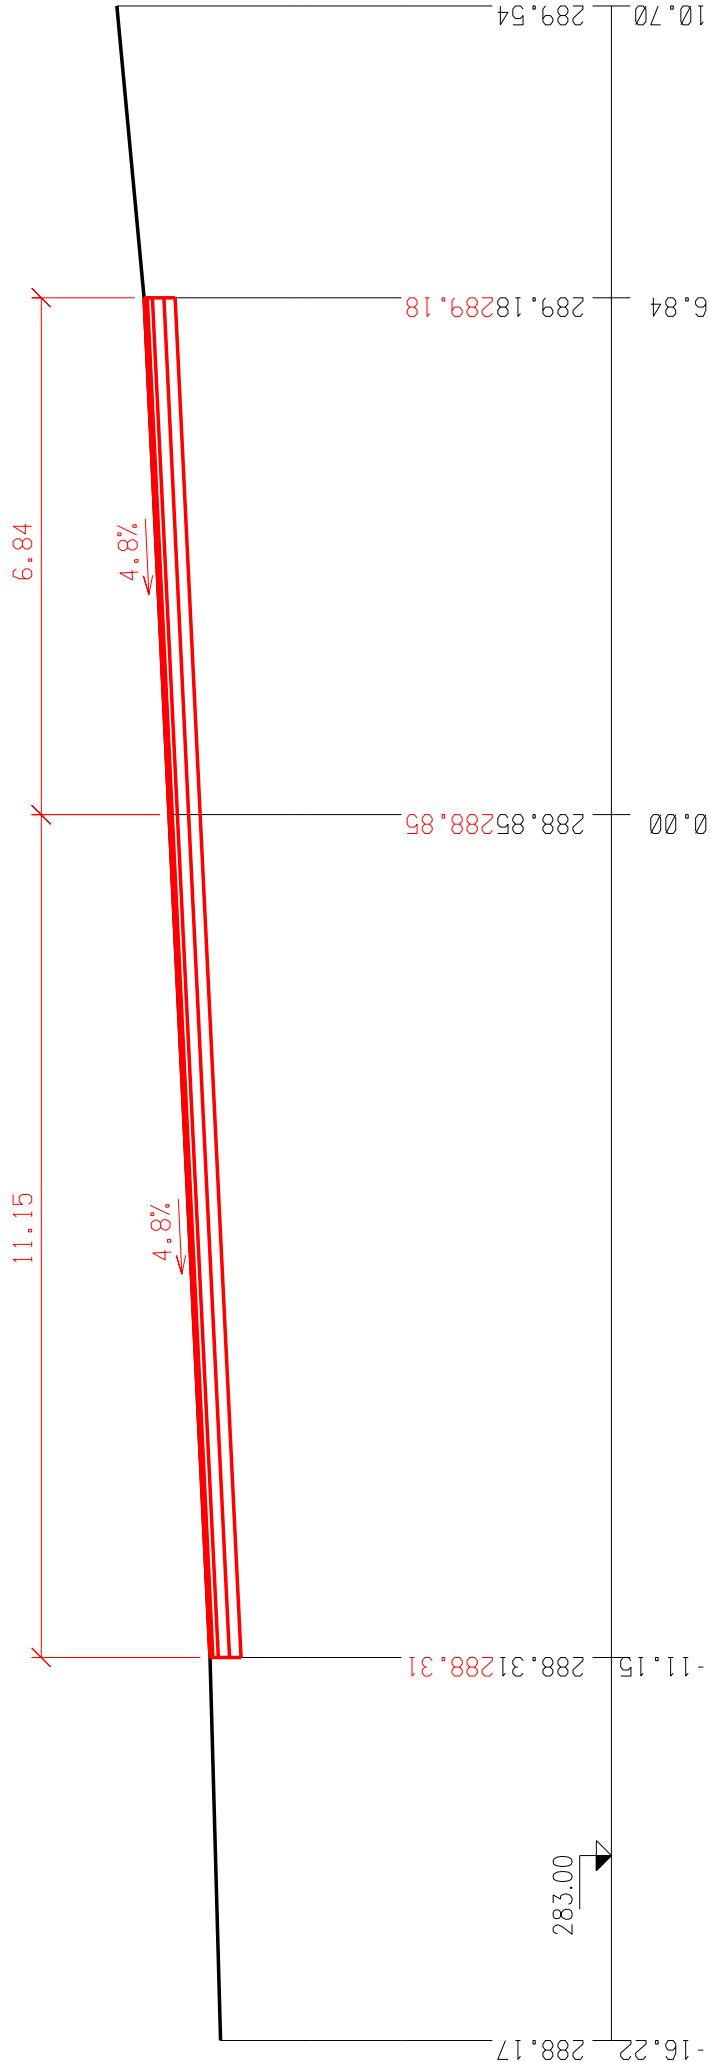


ŘEZ 2 KM 0.01267 1:100

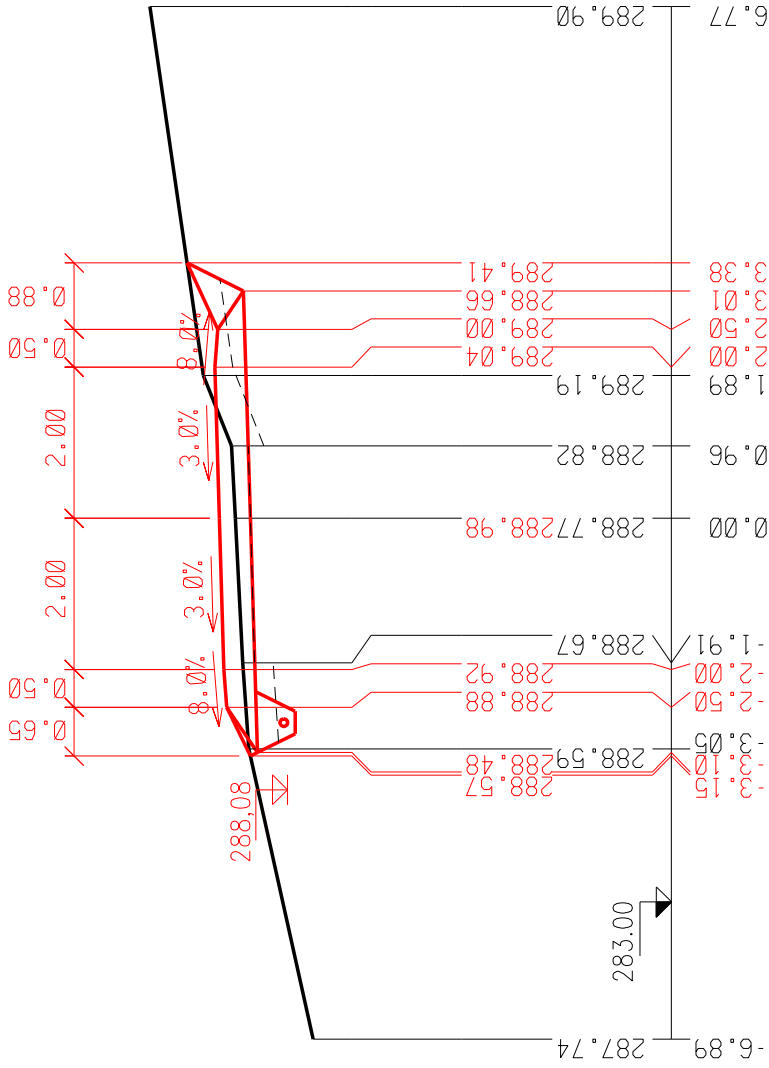


ŘEZ 3 KM 0.02986 1:100

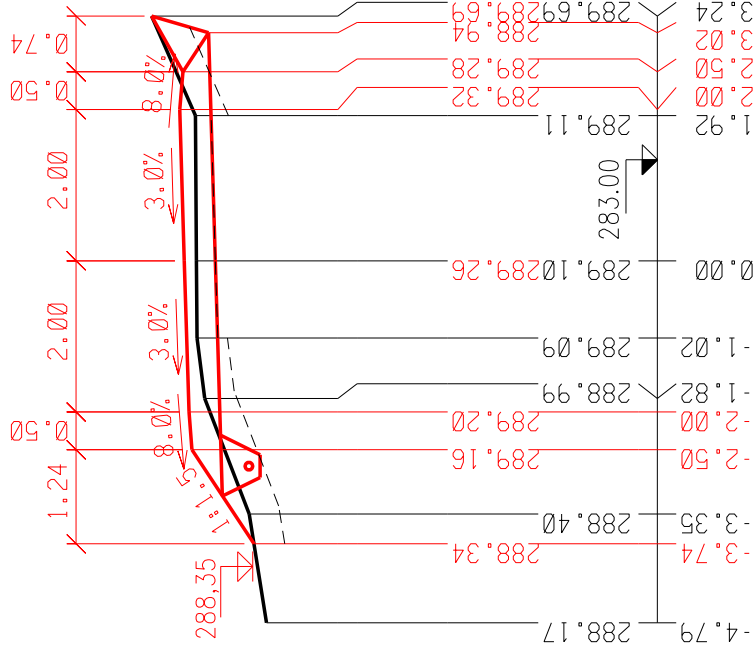


ŘEZ 4 KM 0.05383 1:100

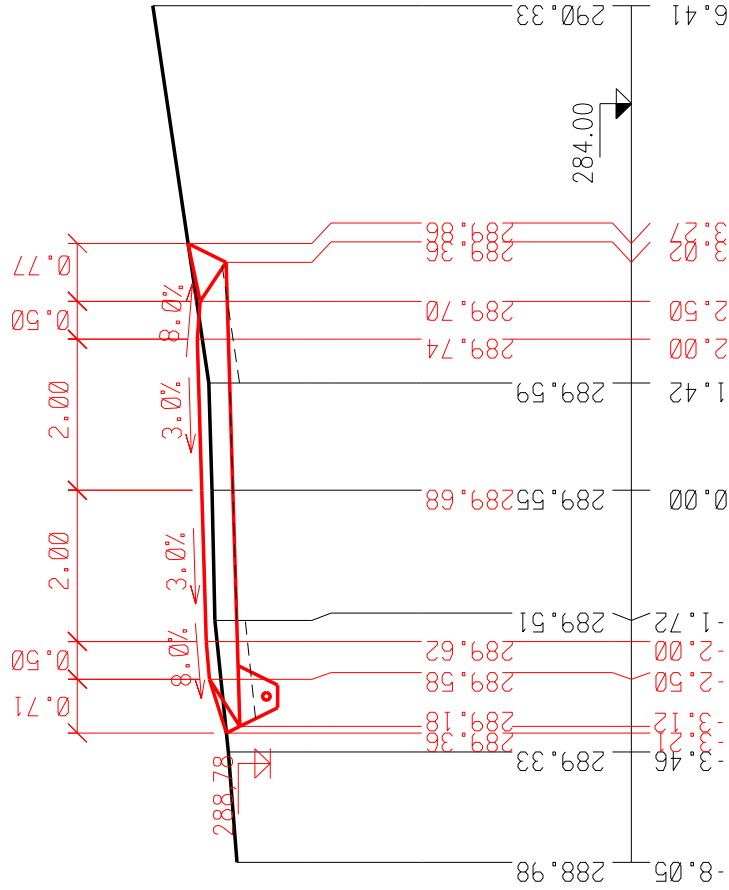

ŘEZ 5 KM 0.08041 1:100

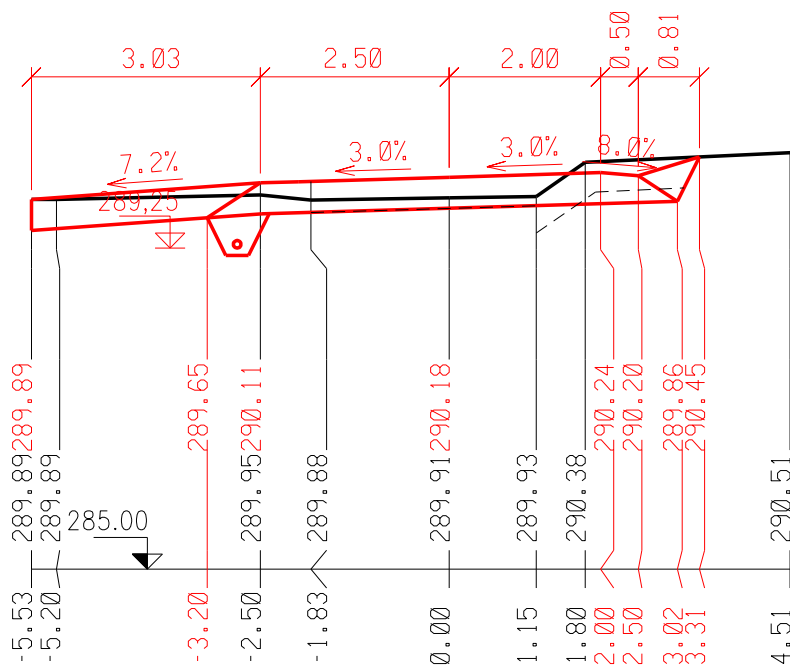


ŘEZ 6 KM Ø. 10299 1:100

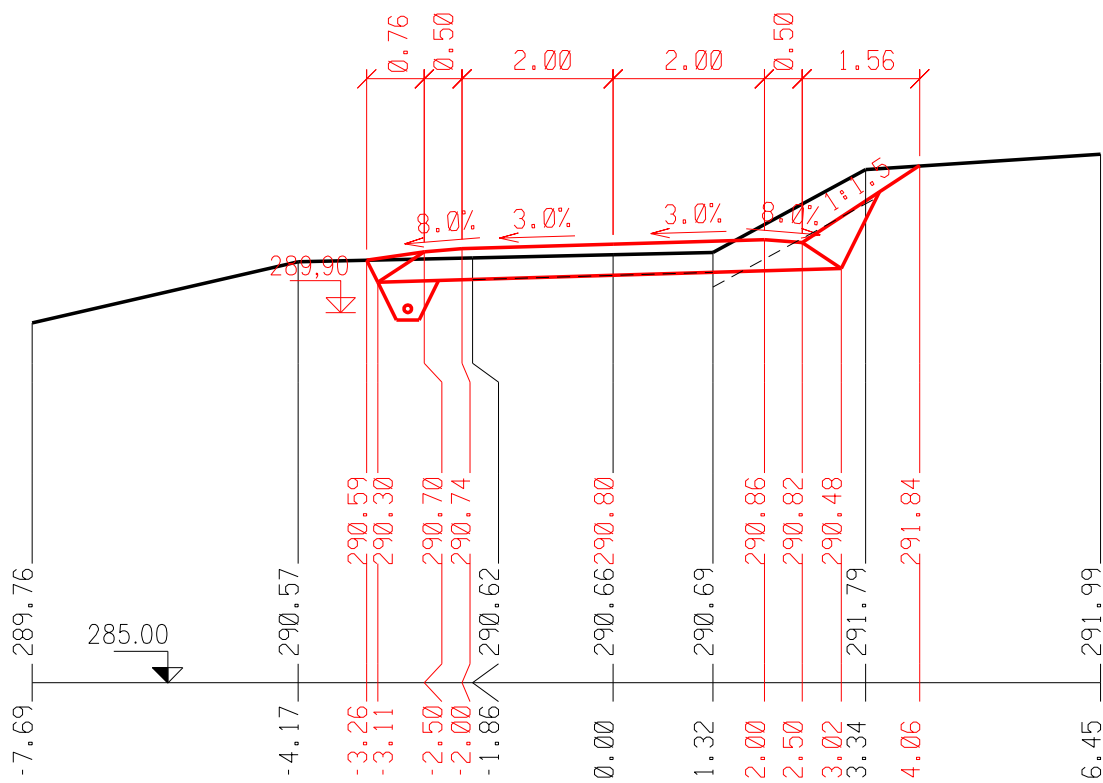


PŘÍČNÝ ŘEZ Č.5, 6


ŘEZ 7 KM 0.12362 1:100

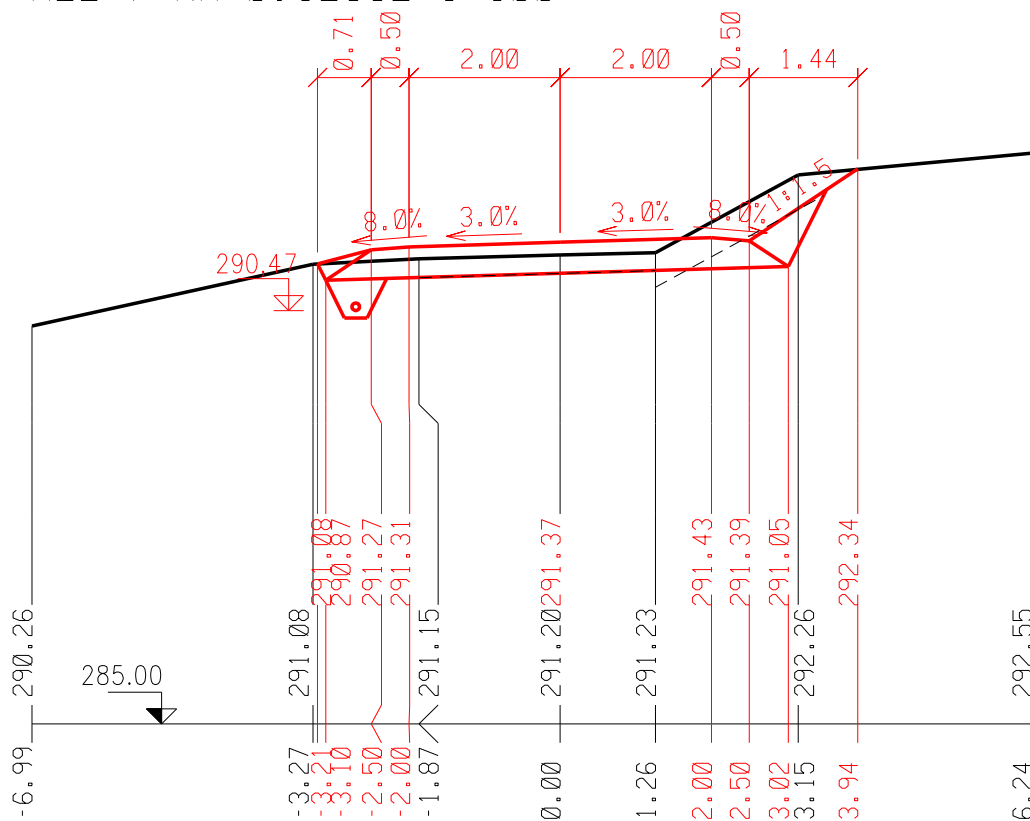


ŘEZ 8 KM 0.14606 1:100

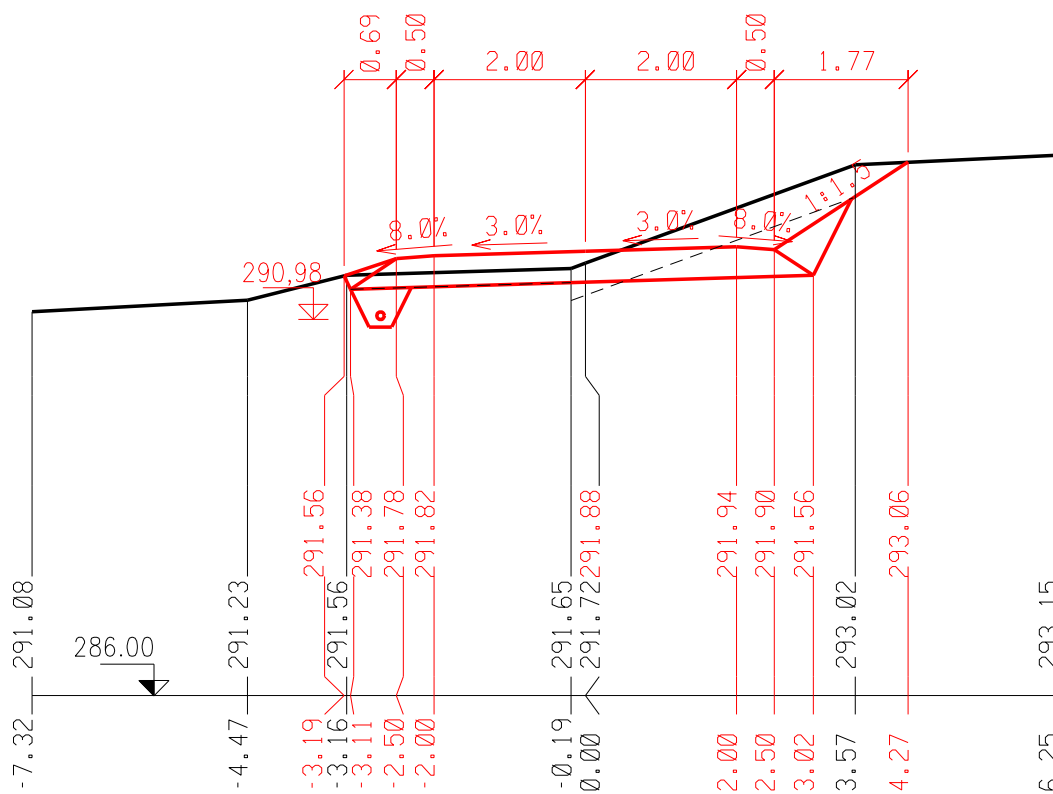


ŘEZ 9 KM 0.17030 1:100

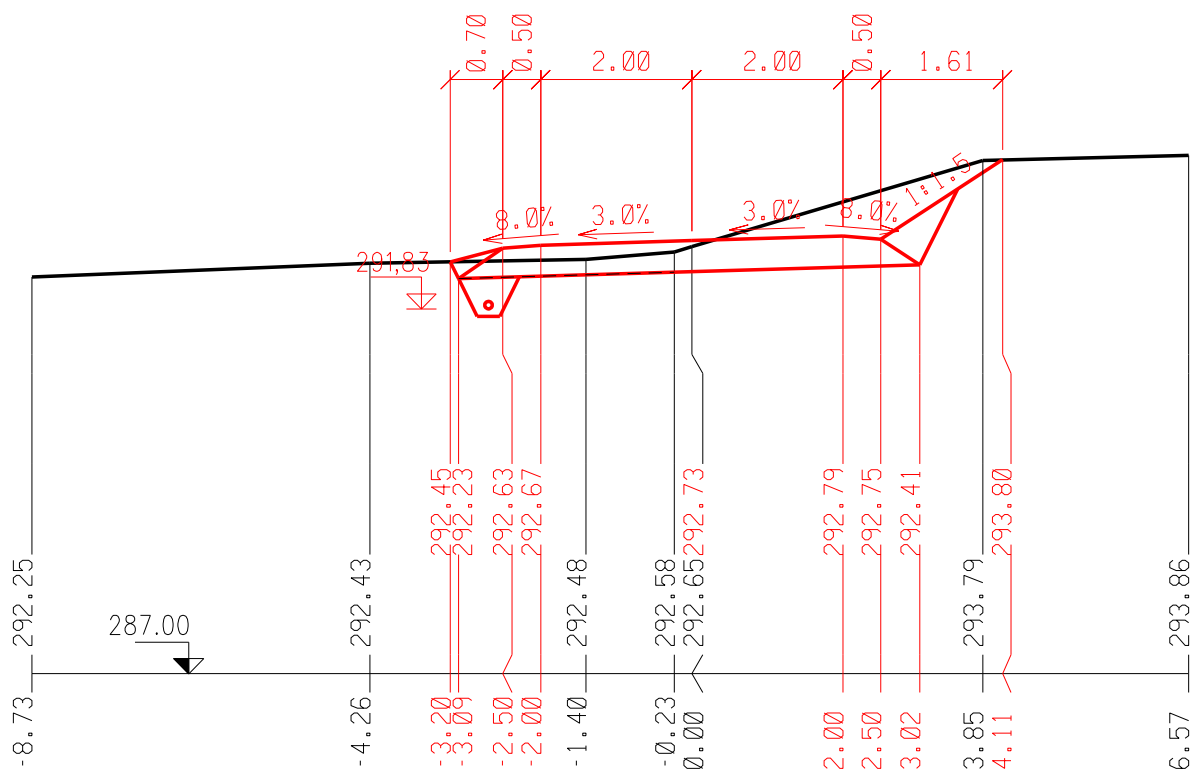


ŘEZ 10 KM 0.18902 1:100

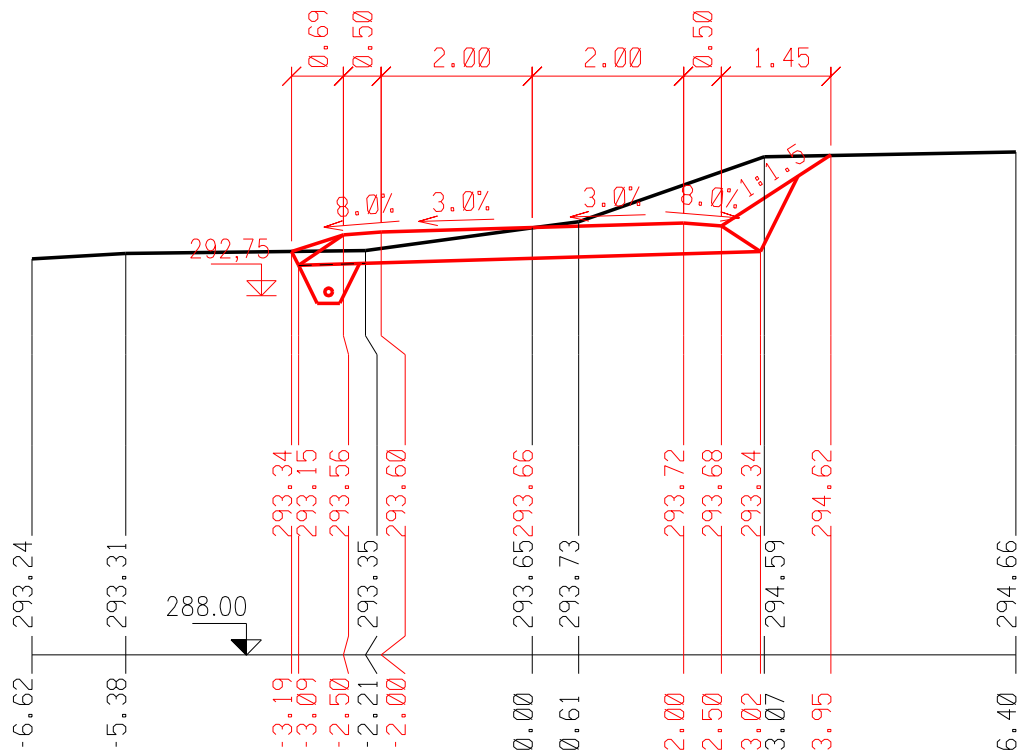


ŘEZ 11 KM 0.20781 1:100

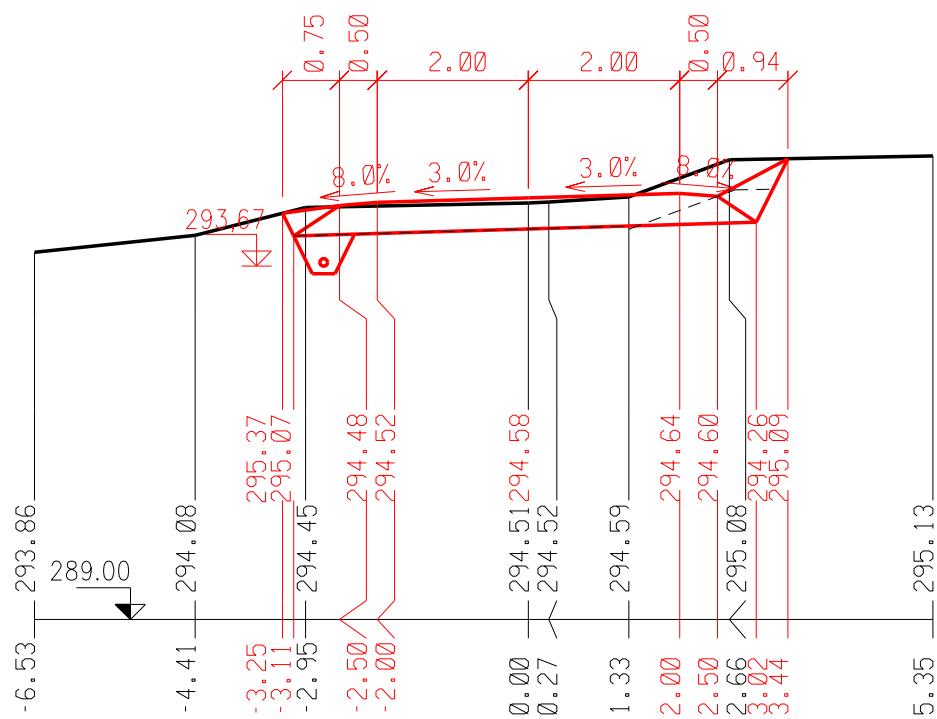


ŘEZ 12 KM 0.22944 1:100

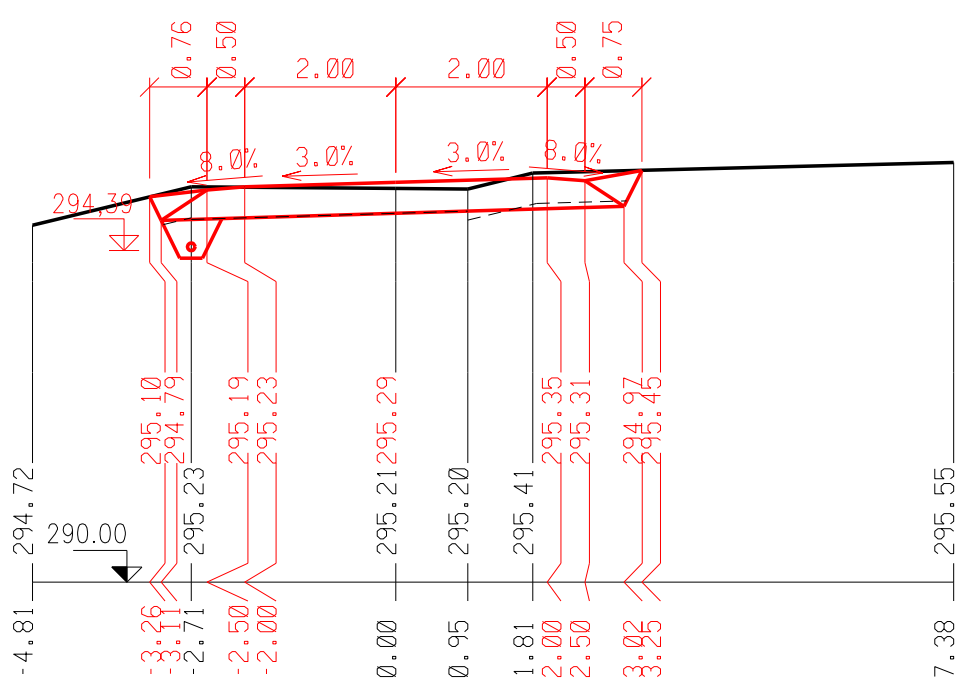


ŘEZ 13 KM 0.25765 1:100

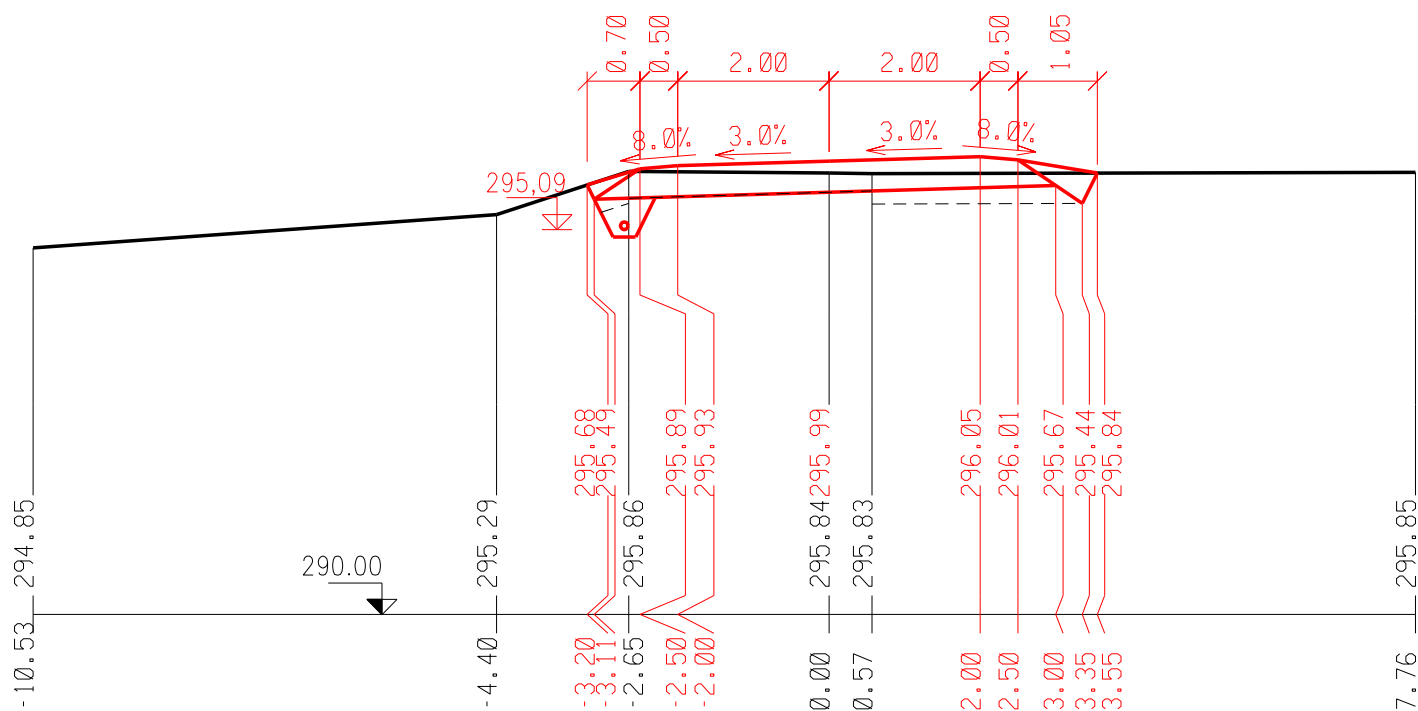


ŘEZ 14 KM 0.27213 1:100

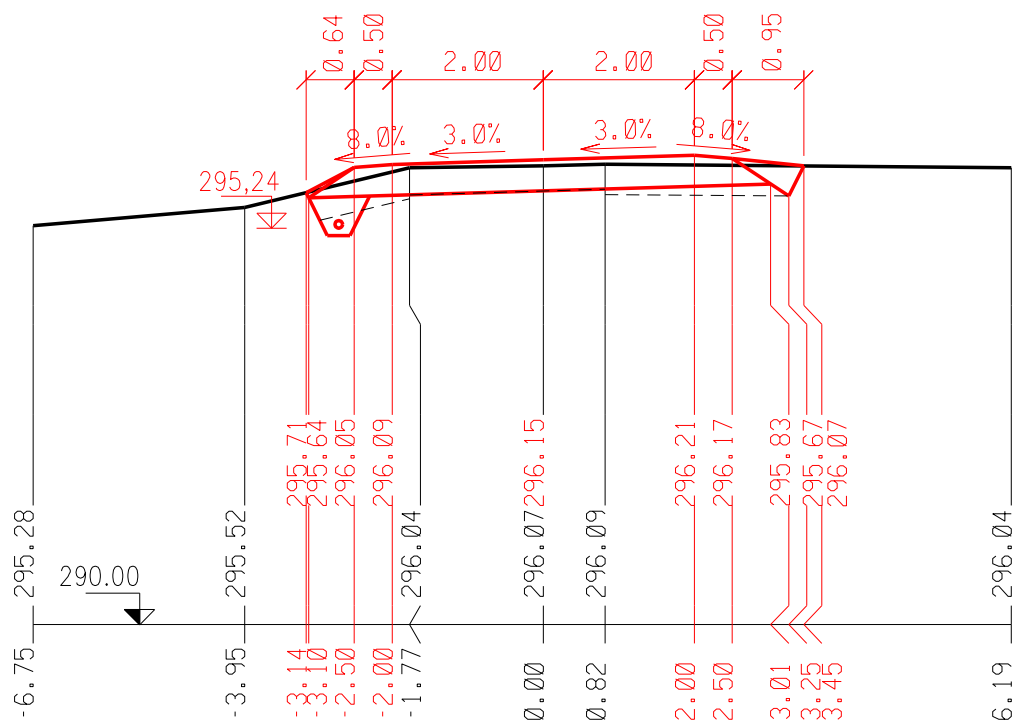


ŘEZ 15 KM 0.29274 1:100

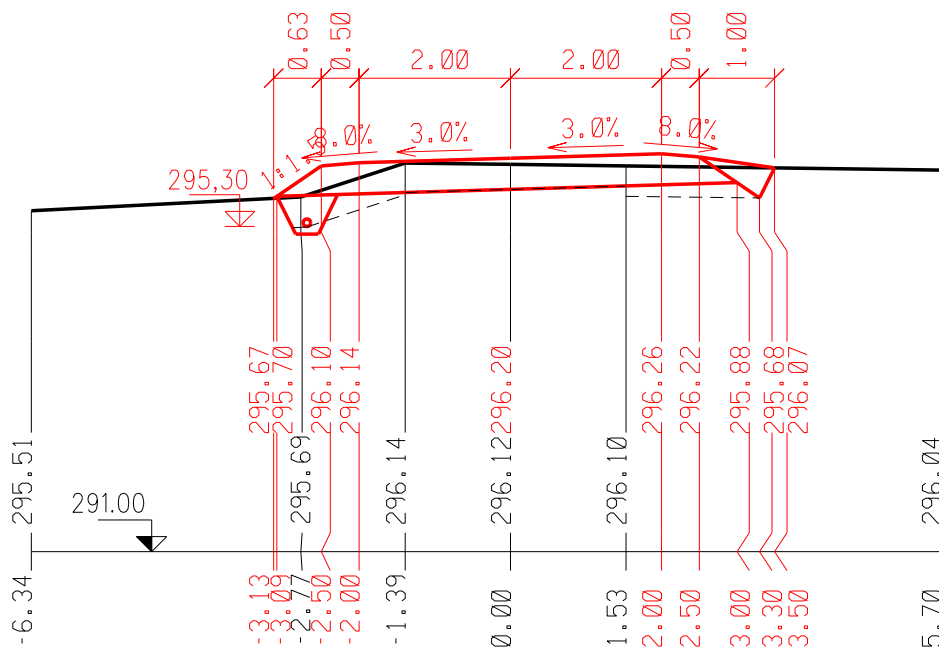


ŘEZ 16 KM 0.31440 1:100

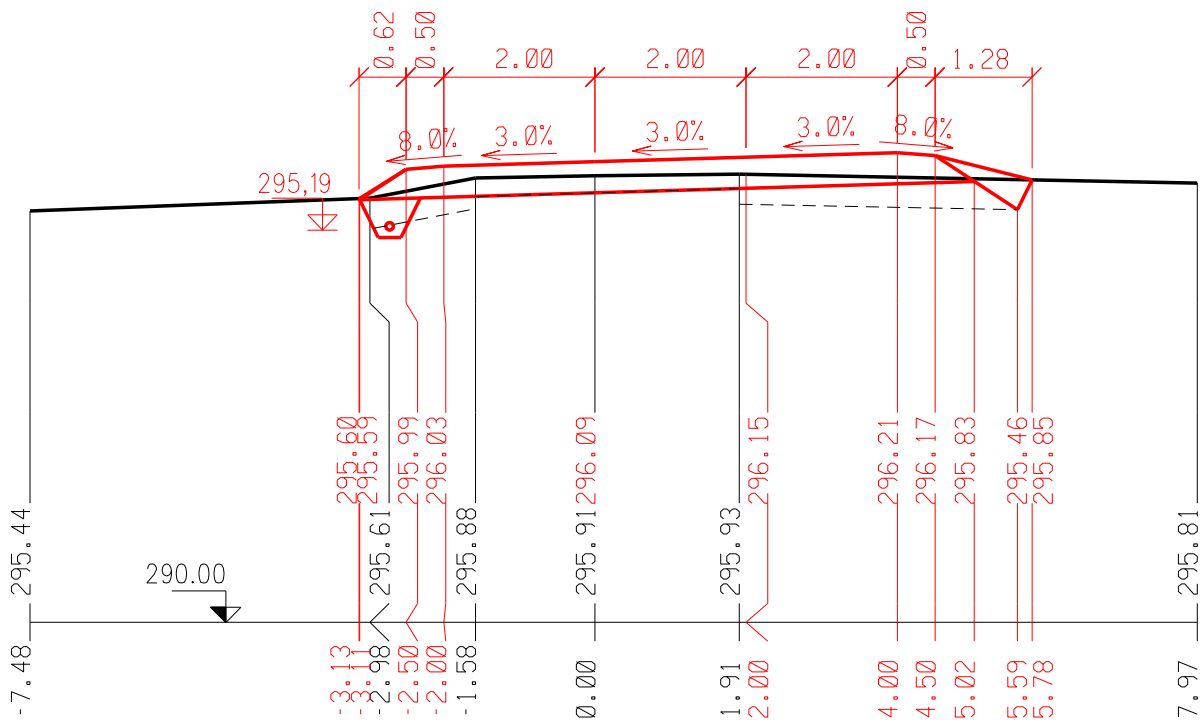


ŘEZ 17 KM 0.34175 1:100

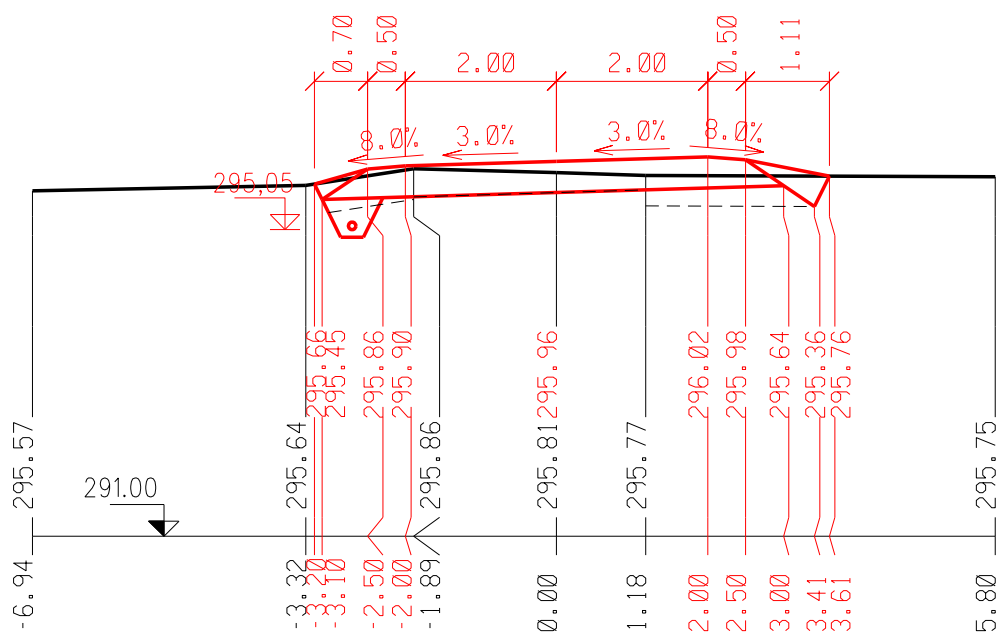


ŘEZ 18 KM 0.37287 1:100

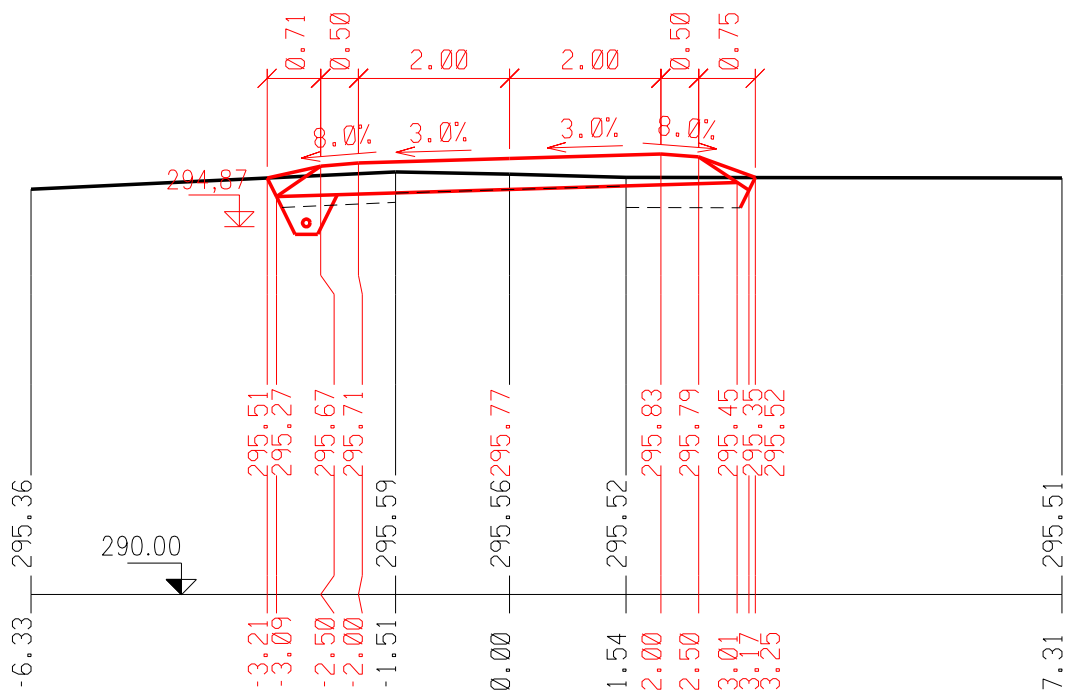


ŘEZ 19 KM 0.41037 1:100

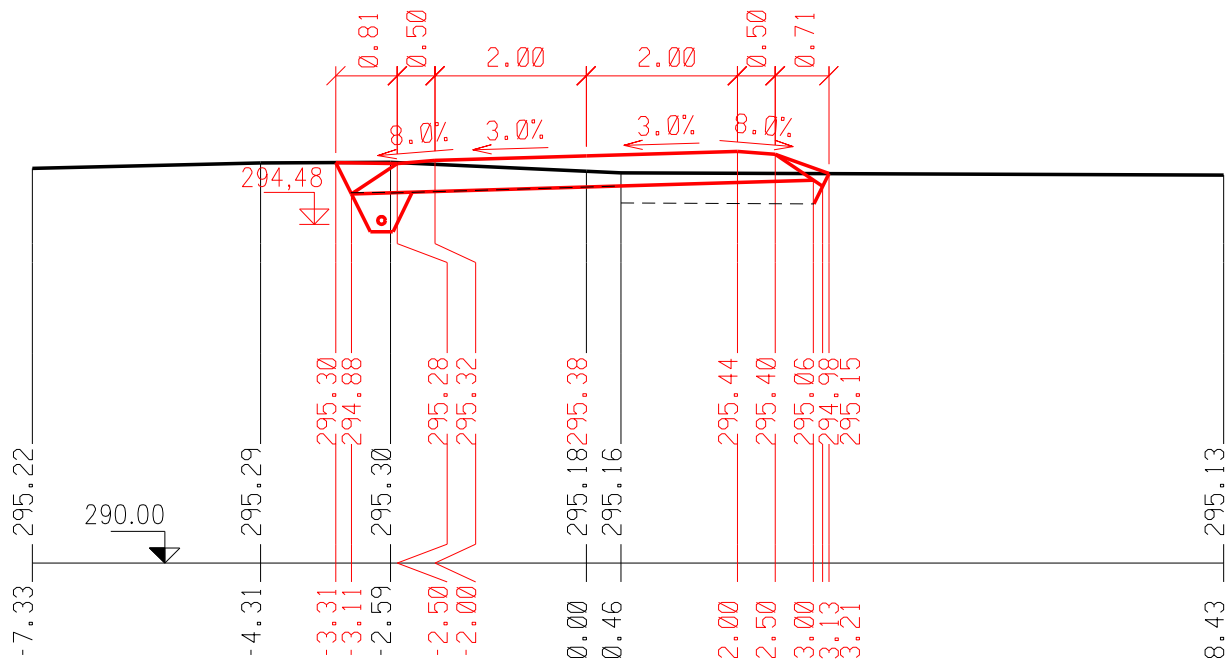


ŘEZ 20 KM 0.44827 1:100

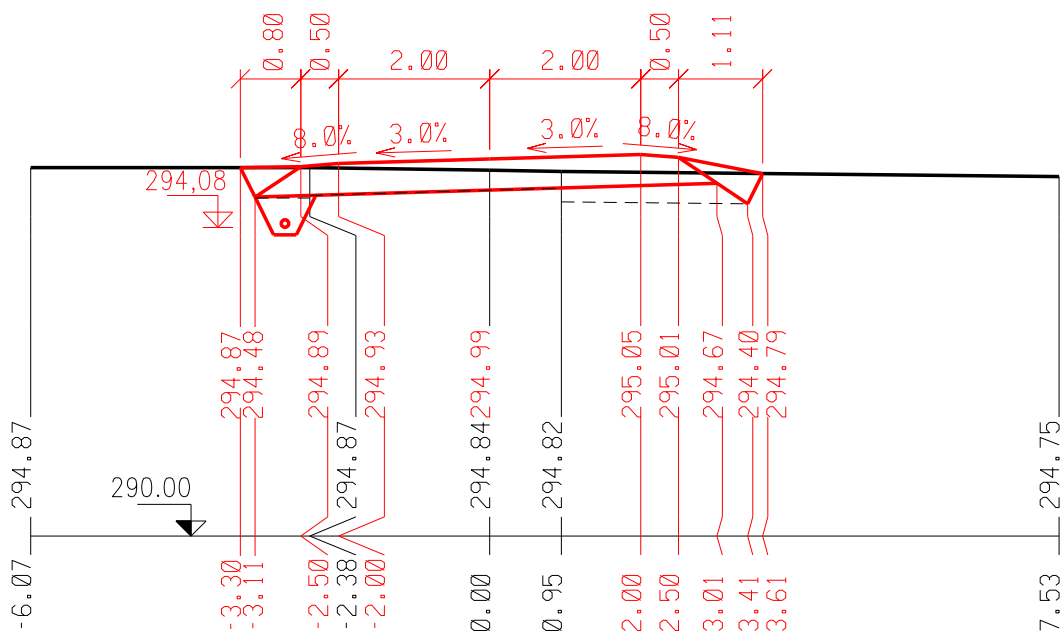

ŘEZ 21 KM 0.47080 1:100

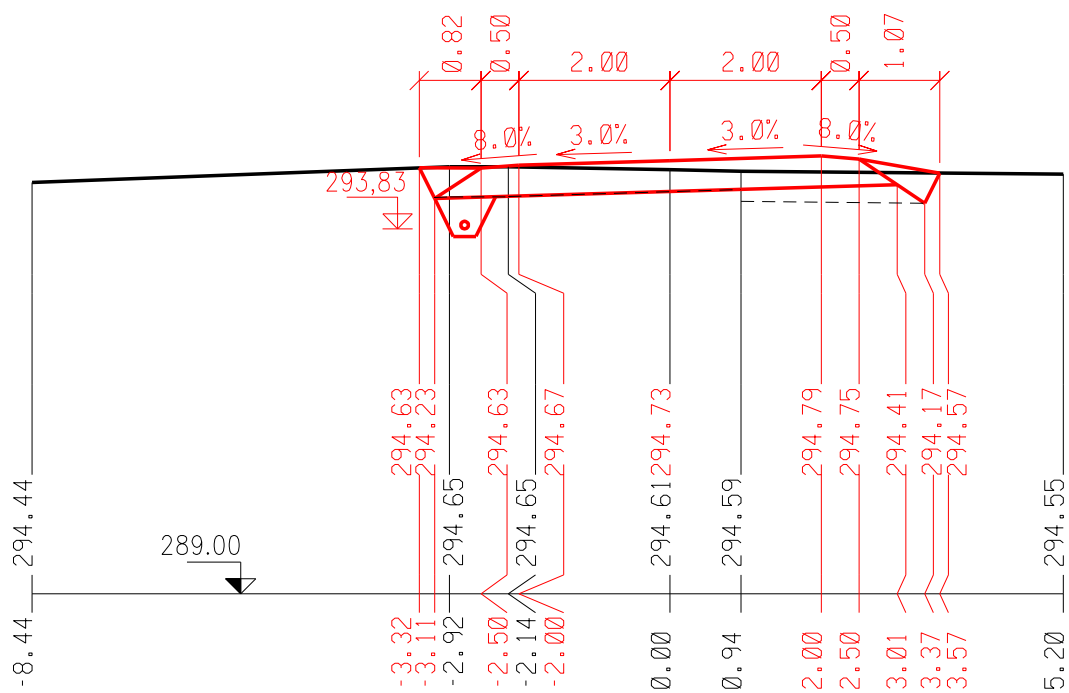

ŘEZ 22 KM 0.50280 1:100

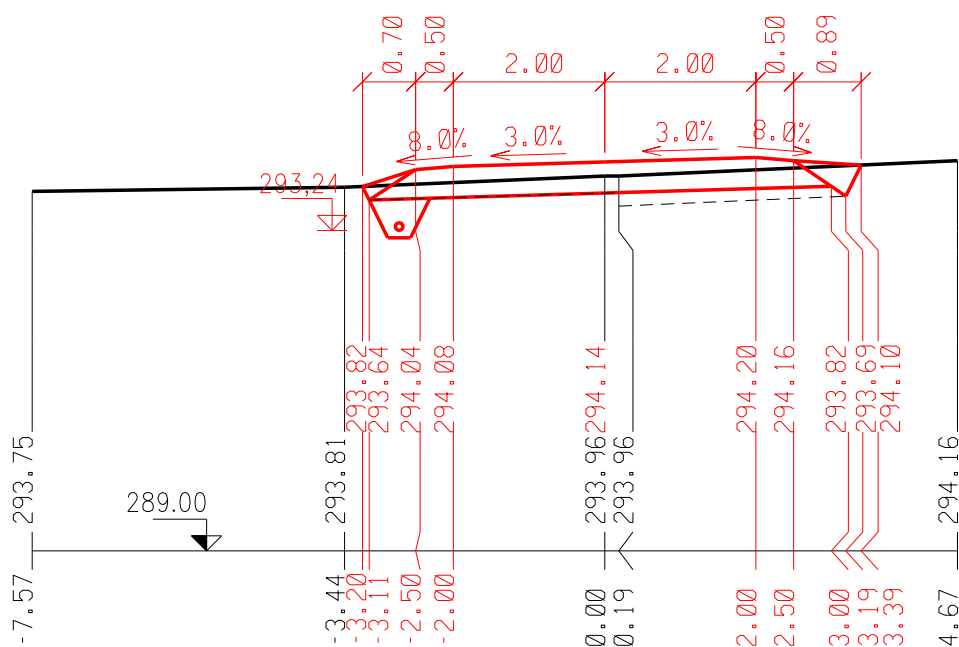

Technical drawing of a road cross-section showing the profile of the road surface and the existing ground. The drawing includes a centerline, a 2.88m wide road, and a 10.0% cross-slope. The existing ground is shown as a dashed line, and the proposed road surface is shown as a solid line. The drawing includes various dimensions and elevations.

Key dimensions and elevations:

- Horizontal dimensions: 2.37, 2.50, 2.50, 2.71
- Vertical dimensions: 2.37, 2.50, 2.50, 2.71
- Elevations: 292.66, 293.31, 293.06, 293.55, 293.35, 293.62, 293.70, 293.27, 293.62, 293.63, 293.66
- Grades: 10.0%, 3.0%, 3.0%, 3.0%, 2.4%
- Other values: -4.94, -4.87, -3.24, -2.50, -0.97, 0.00, 2.40, 2.50, 3.14, 3.67, 5.21, 8.67


The drawing shows a cross-section of a road with a total width of 10.00m. The road surface is sloped at 3.0% on both sides. The centerline elevation is 292.95. The road edges are at elevations of 292.86 and 292.58. The drawing also shows a drainage ditch on the left side with a bottom elevation of 288.00. The stationing is marked as 2+00.00 and 2+00.95. The drawing includes a detailed view of the road surface and drainage, showing the road width, slope, and elevation markers.

Technical drawing of a road cross-section. The drawing shows a road profile with a 3.0% slope. Key dimensions and elevations are labeled:


- Elevations (m):**
 - Left side: 292.25, 292.25, 291.95, 292.35, 292.39, 292.26, 292.31, 292.45, 292.38, 292.51, 292.47, 292.13, 291.97, 292.37.
 - Right side: 287.00, 292.34.
- Horizontal Distances (m):**
 - From left edge to first slope change: 0.75, 0.50.
 - Between slope changes: 2.00, 2.00.
 - From last slope change to right edge: 0.50, 0.97.
- Slopes:** 3.0% (indicated by arrows pointing left).
- Other Labels:** -4.49, -3.25, -3.10, -2.50, -2.00, -1.14, 0.00, 1.81, 2.00, 2.50, 3.02, 3.27, 3.47.

Technical drawing of a road cross-section showing a 10m wide road with 3% slopes and 8% side slopes. The drawing includes elevations for the road surface, existing ground, and proposed ground. Key elevations include 291.58 for the existing ground on the left, 291.60 for the proposed road surface on the left, and 291.67 for the existing ground on the right. The road width is 10.00m, with 2.00m on each side of the 6.00m central width. The side slopes are 8.0% and the road slopes are 3.0%.

ŘEZ 27 KM 0.64910 1:100

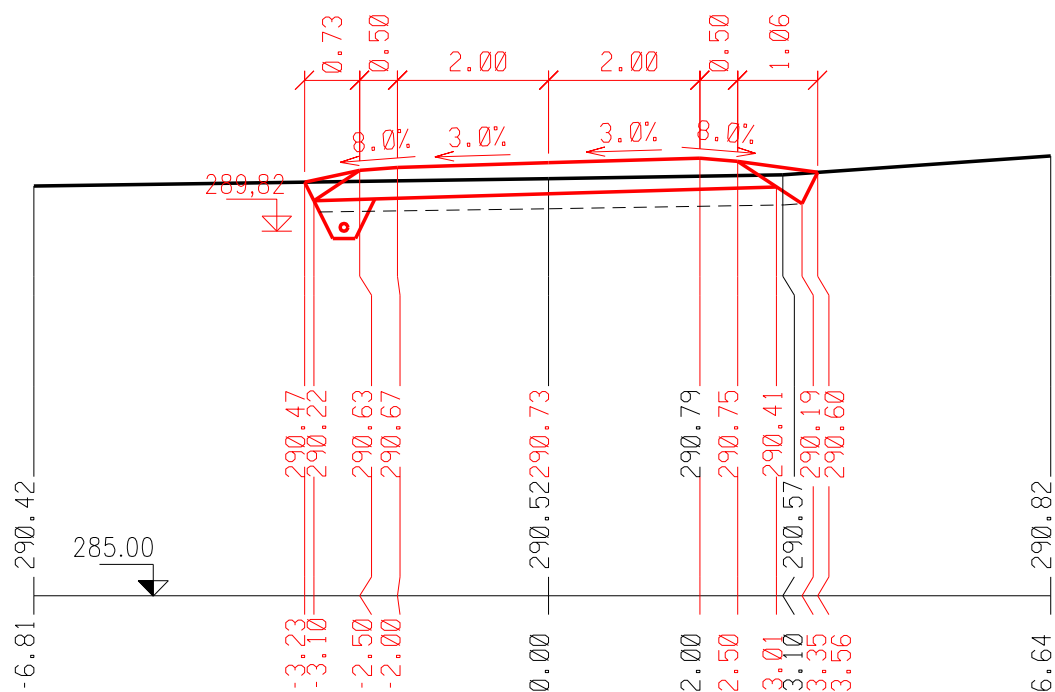

ŘEZ 28 KM 0.67531 1:100

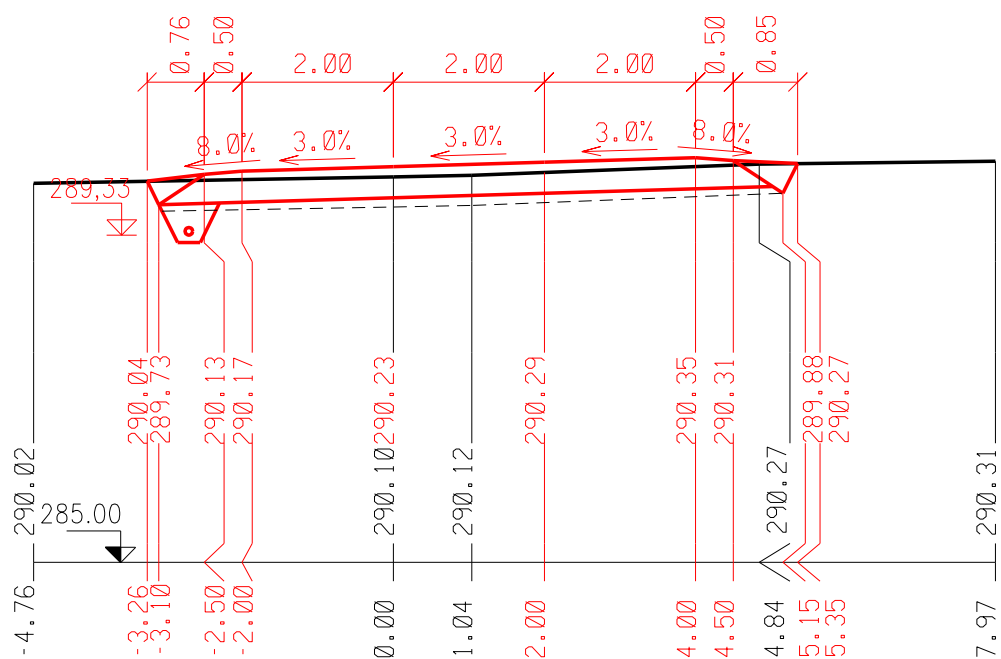

ŘEZ 29 KM 0.70460 1:100

