


|                    |                            |                |             |   |  |  |
|--------------------|----------------------------|----------------|-------------|---|--|--|
| AKCE               | POLNÍ CESTA VC4A,VC4B,VC4C |                |             | HYDROPROGRESS, s.r.o.<br>Sevastopolská 338 / 6<br>625 00 Brno |  |  |
| KAT.ÚZEMÍ          | DRACHOV                    | VED.PROJEKTANT | Ing. Výskot |   |  |  |
| OBEC               | TĚMICE                     | PROJEKTANT     | Ing. Výskot |   |  |  |
| INVESTOR           | STATNÍ POZEMKOVÝ ÚŘAD ČR   | STUPEŇ         | DSP/DPS     |   |  |  |
| VÝTVÝČOVACÍ VÝKRES |                            |                | FORMÁT      | 5*44  |  |  |
|                    |                            |                | DATUM       | 09/2021   |  |  |
|                    |                            |                | MĚŘÍTKO     | 1:1250  |  |  |
|                    |                            |                | Č.PRÍLOHY   |   |  |  |

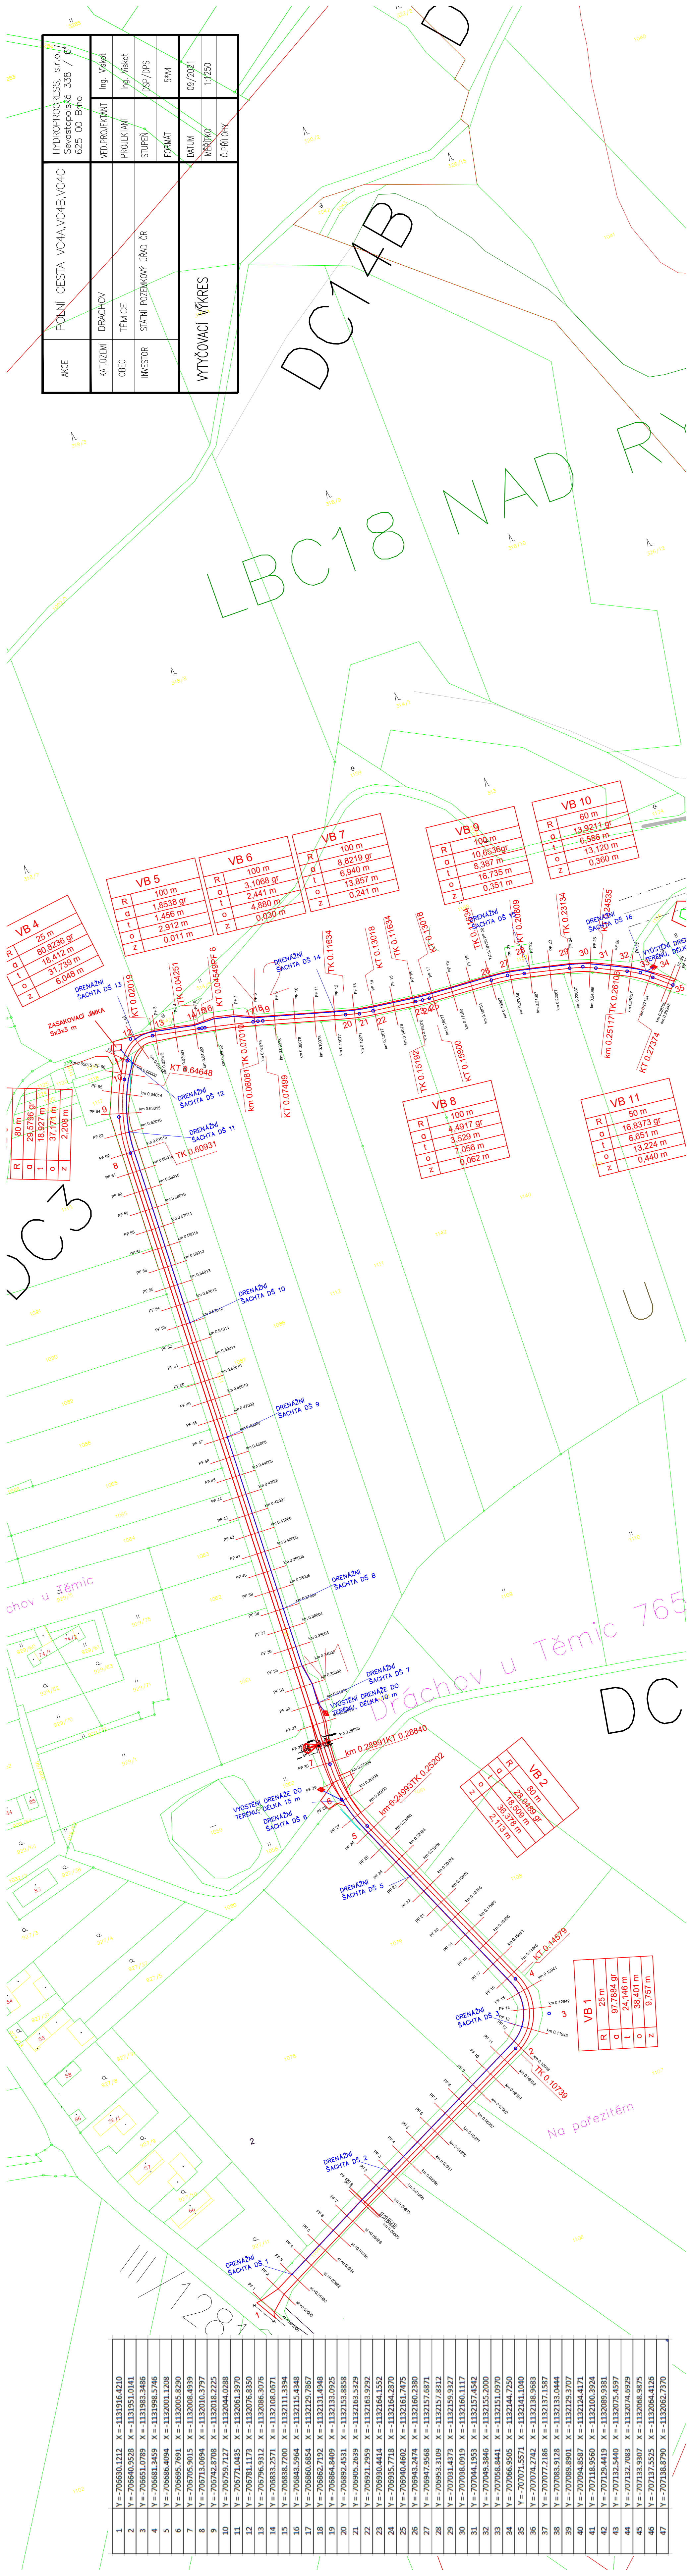

|    |                  |                   |
|----|------------------|-------------------|
| 1  | Y = -706630.1212 | X = -1131916.4210 |
| 2  | Y = -706640.9528 | X = -1131951.0141 |
| 3  | Y = -706651.0789 | X = -1131983.3486 |
| 4  | Y = -706681.3459 | X = -1131998.5746 |
| 5  | Y = -706686.4094 | X = -1132001.1208 |
| 6  | Y = -706695.7691 | X = -1132005.8290 |
| 7  | Y = -706705.9015 | X = -1132008.4939 |
| 8  | Y = -706715.0894 | X = -1132010.3797 |
| 9  | Y = -706742.8708 | X = -1132018.2225 |
| 10 | Y = -706759.7127 | X = -1132044.0288 |
| 11 | Y = -706771.0435 | X = -1132061.3970 |
| 12 | Y = -706781.1173 | X = -1132076.8350 |
| 13 | Y = -706796.9312 | X = -1132086.3076 |
| 14 | Y = -706833.2571 | X = -1132108.0671 |
| 15 | Y = -706838.7200 | X = -1132111.3394 |
| 16 | Y = -706843.5964 | X = -1132115.4348 |
| 17 | Y = -706860.6854 | X = -1132125.7867 |
| 18 | Y = -706862.7192 | X = -1132131.4948 |
| 19 | Y = -706864.8409 | X = -1132133.0925 |
| 20 | Y = -706892.4531 | X = -1132153.8858 |
| 21 | Y = -706905.2639 | X = -1132163.5229 |
| 22 | Y = -706921.2959 | X = -1132165.9292 |
| 23 | Y = -706930.4414 | X = -1132164.1552 |
| 24 | Y = -706935.7718 | X = -1132164.2570 |
| 25 | Y = -706940.4602 | X = -1132161.7475 |
| 26 | Y = -706943.2474 | X = -1132160.2380 |
| 27 | Y = -706947.9568 | X = -1132157.6871 |
| 28 | Y = -706953.3109 | X = -1132157.8312 |
| 29 | Y = -707031.4373 | X = -1132159.9327 |
| 30 | Y = -707038.0919 | X = -1132160.1117 |
| 31 | Y = -707044.1953 | X = -1132157.4542 |
| 32 | Y = -707049.3846 | X = -1132155.2000 |
| 33 | Y = -707058.8441 | X = -1132151.0970 |
| 34 | Y = -707066.9505 | X = -1132144.7250 |
| 35 | Y = -707071.5571 | X = -1132141.1040 |
| 36 | Y = -707074.2742 | X = -1132138.9683 |
| 37 | Y = -707077.2186 | X = -1132137.1587 |
| 38 | Y = -707083.9128 | X = -1132135.0444 |
| 39 | Y = -707089.8901 | X = -1132129.3707 |
| 40 | Y = -707094.8587 | X = -1132124.4171 |
| 41 | Y = -707118.9560 | X = -1132100.3924 |
| 42 | Y = -707129.4419 | X = -1132089.9381 |
| 43 | Y = -707132.5440 | X = -1132075.4597 |
| 44 | Y = -707132.7083 | X = -1132074.6929 |
| 45 | Y = -707133.9307 | X = -1132068.9875 |
| 46 | Y = -707137.5525 | X = -1132064.4126 |
| 47 | Y = -707138.8790 | X = -1132062.7370 |