




Řez 320 m

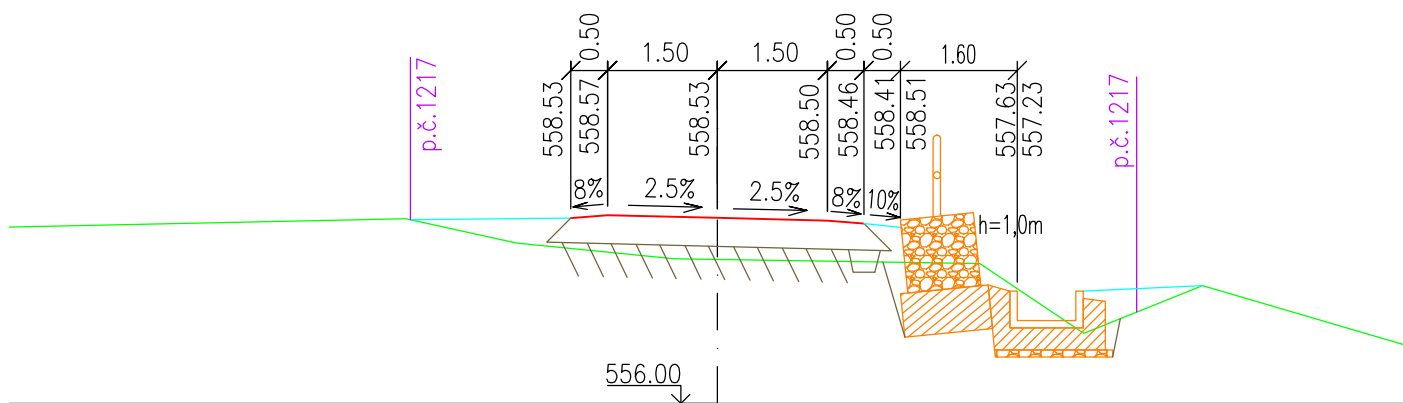

Řez 330 m

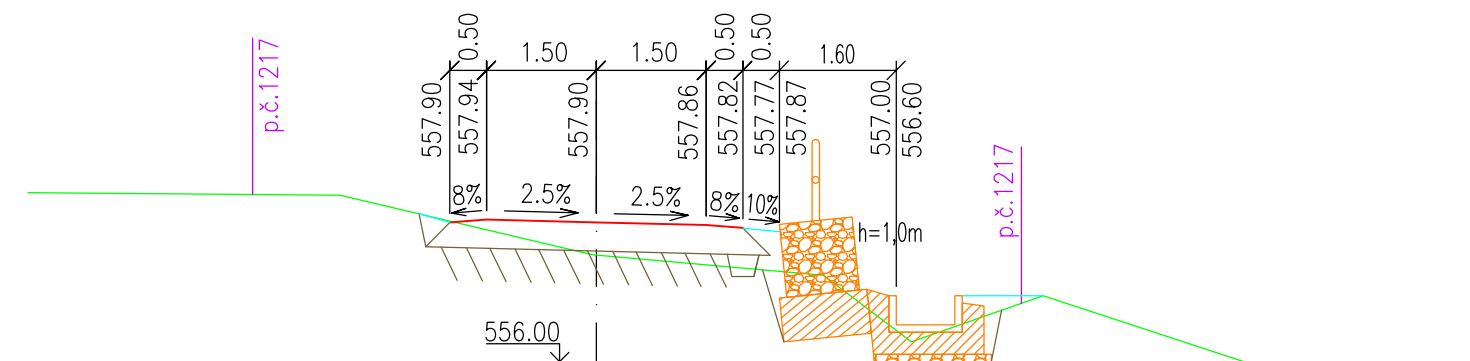

Řez 340 m

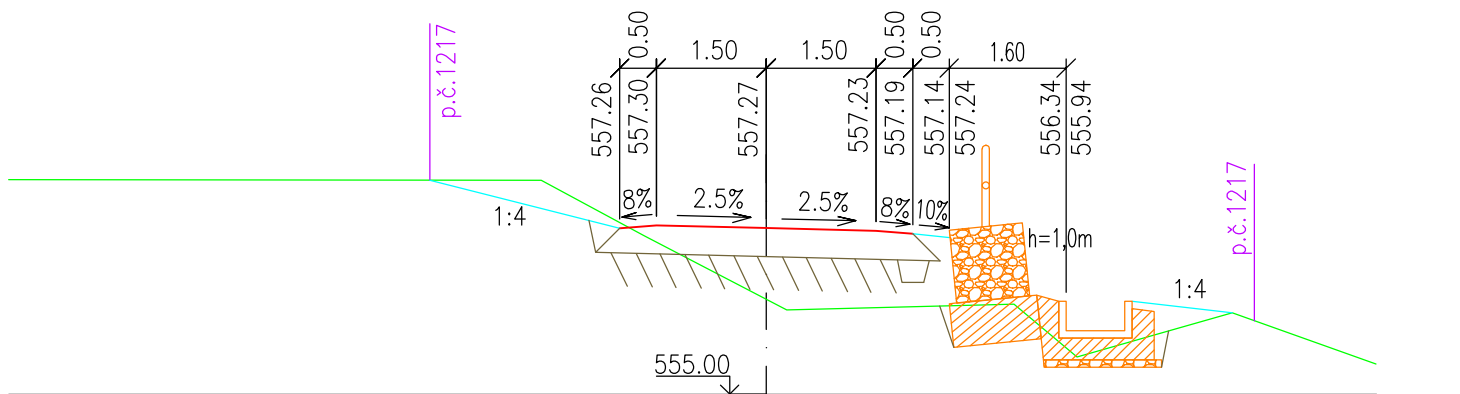

Řez 349,50 m

