




Řez 20 m

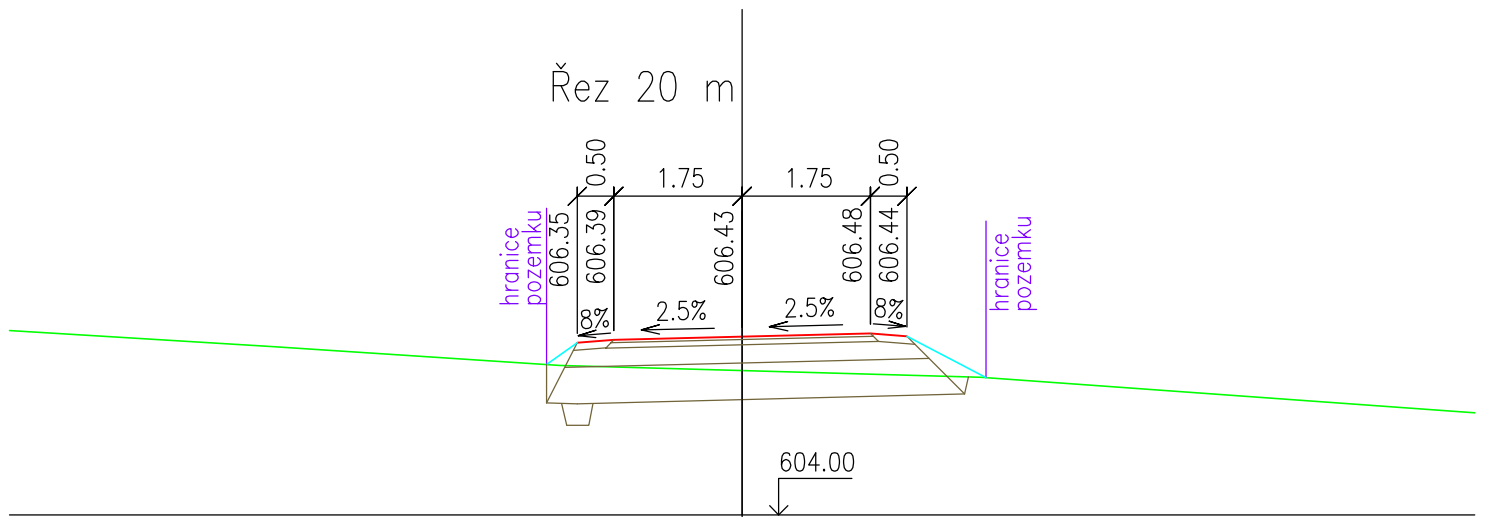

Řez 40 m

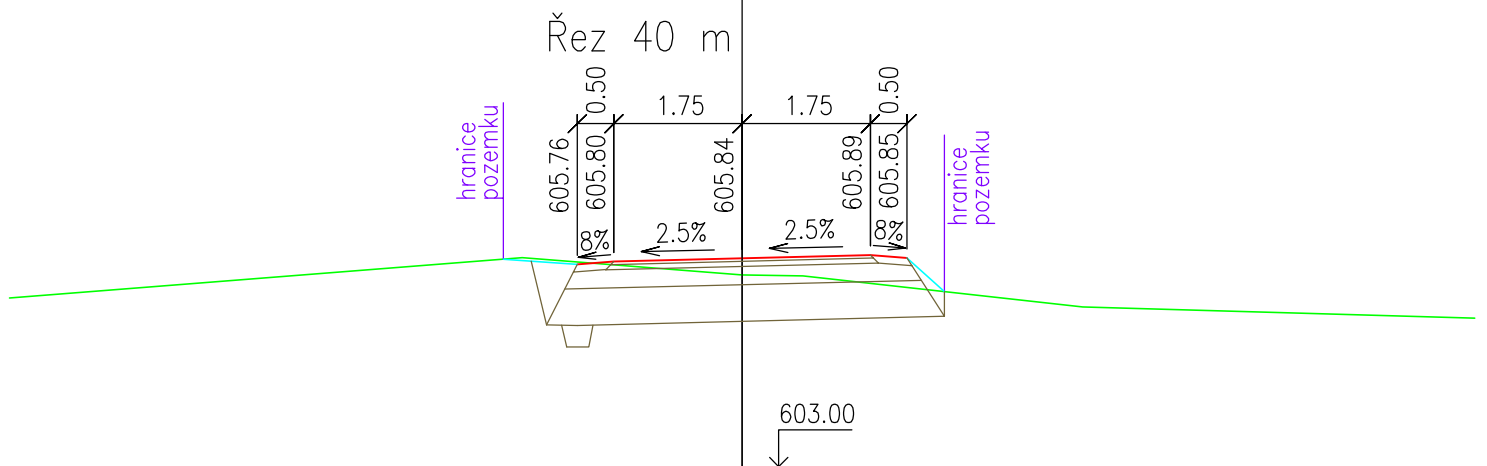

Řez 60 m

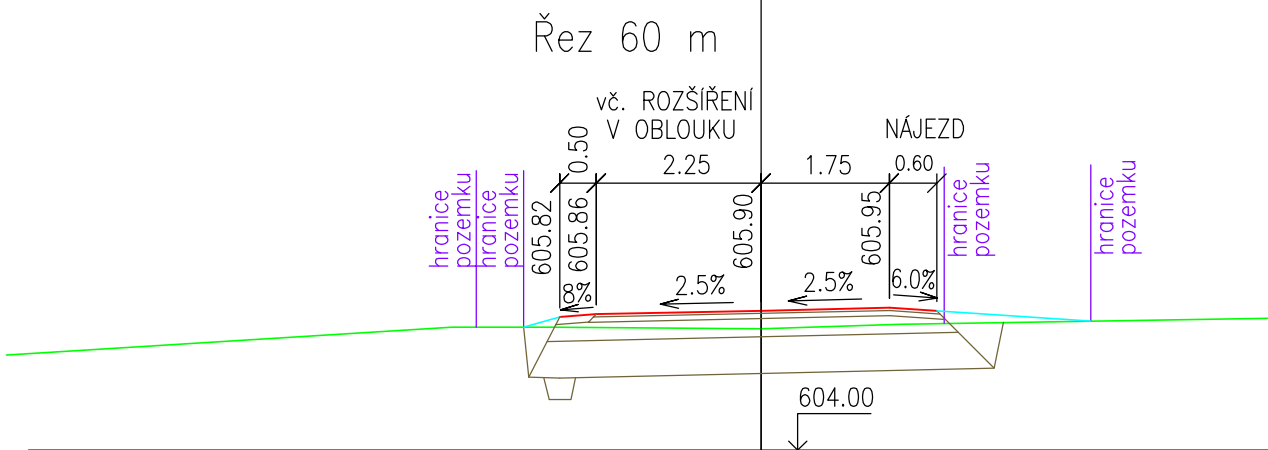

Řez 80 m

