




Řez 260 m

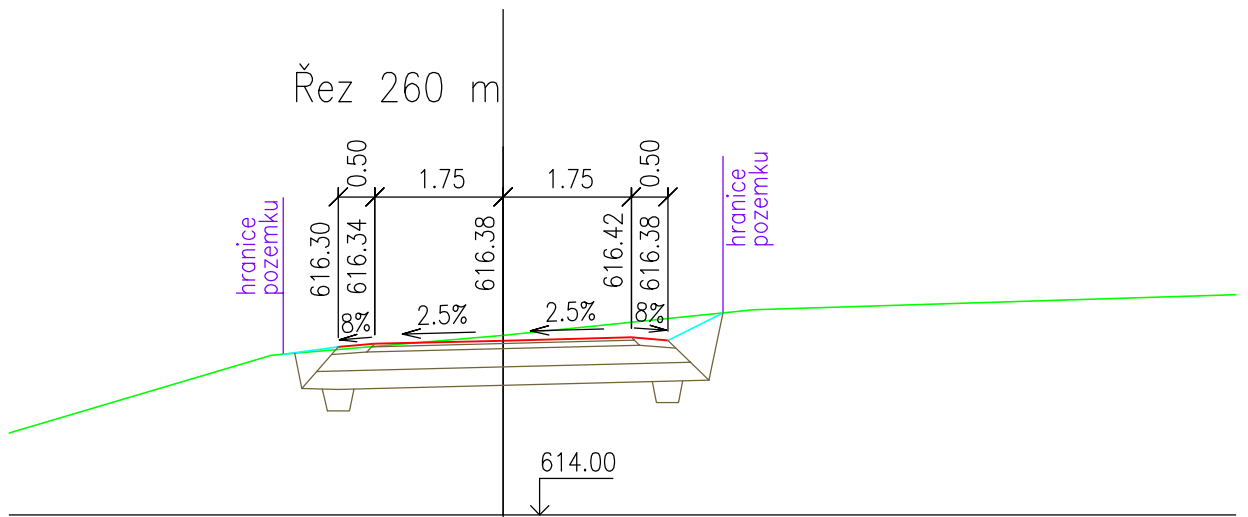

Řez 280 m

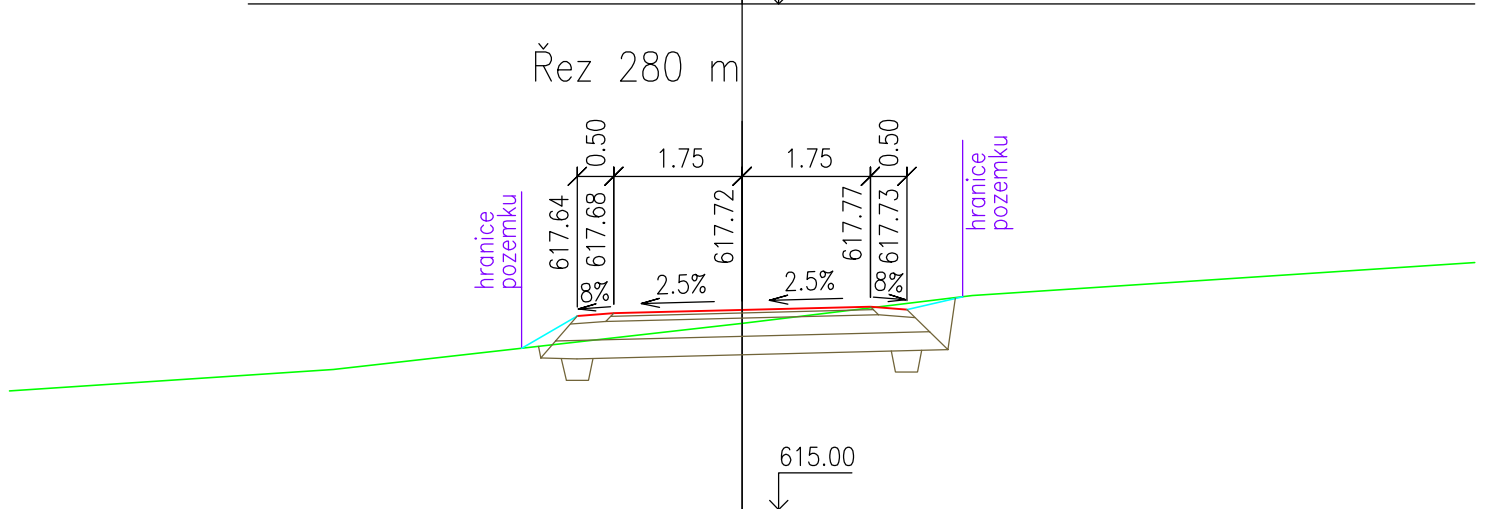

Řez 300 m

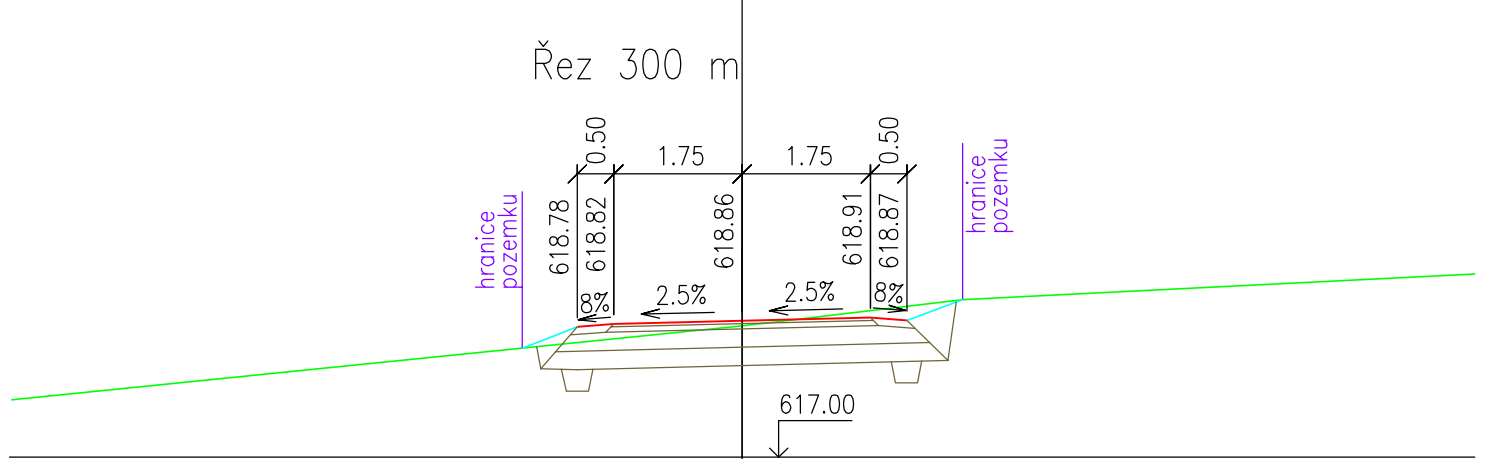

Řez 320 m

