








PŘÍČNÉ ŘEZY - PŘÍKOP OP1 + PRŮLEH PEO1

M 1:100


LEGENDA TYPŮ, ČAR

	TEREŇ
	NOVÝ NÁVRH
	HLADINA Q20
	HLADINA Q50
	HLADINA Q100
	HRANICE PARCEL


ŘEZ 5 km 0.04547 1:100

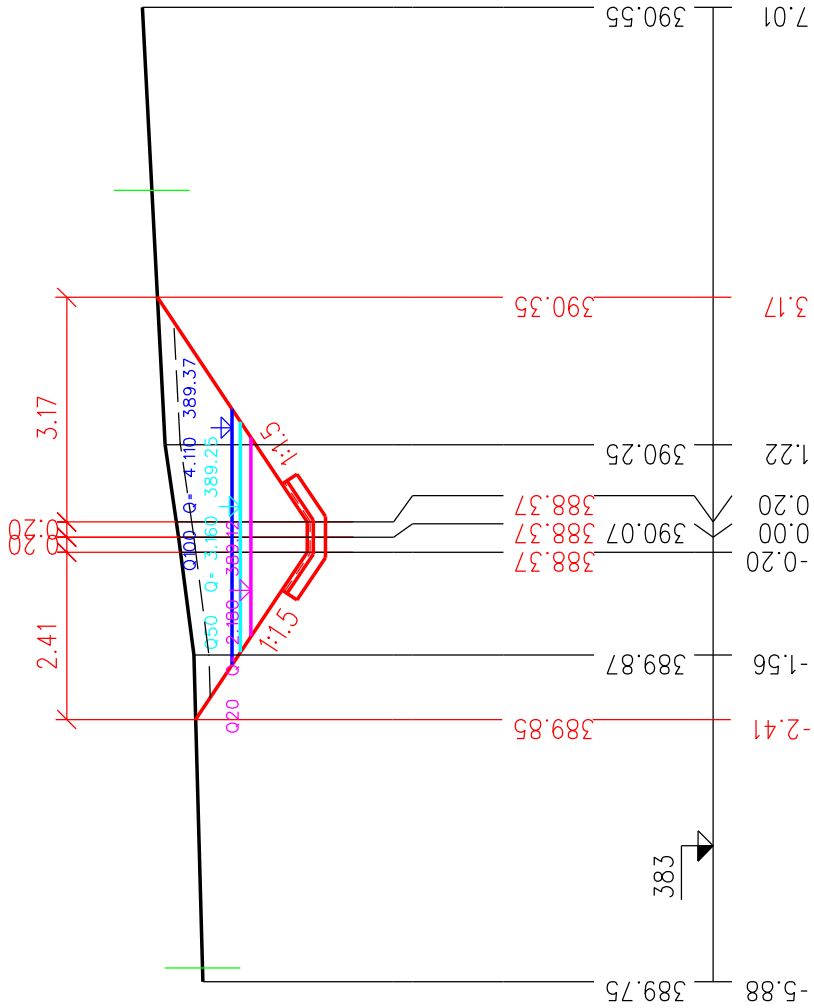


ŘEZ 7 km 0.08805 1:100

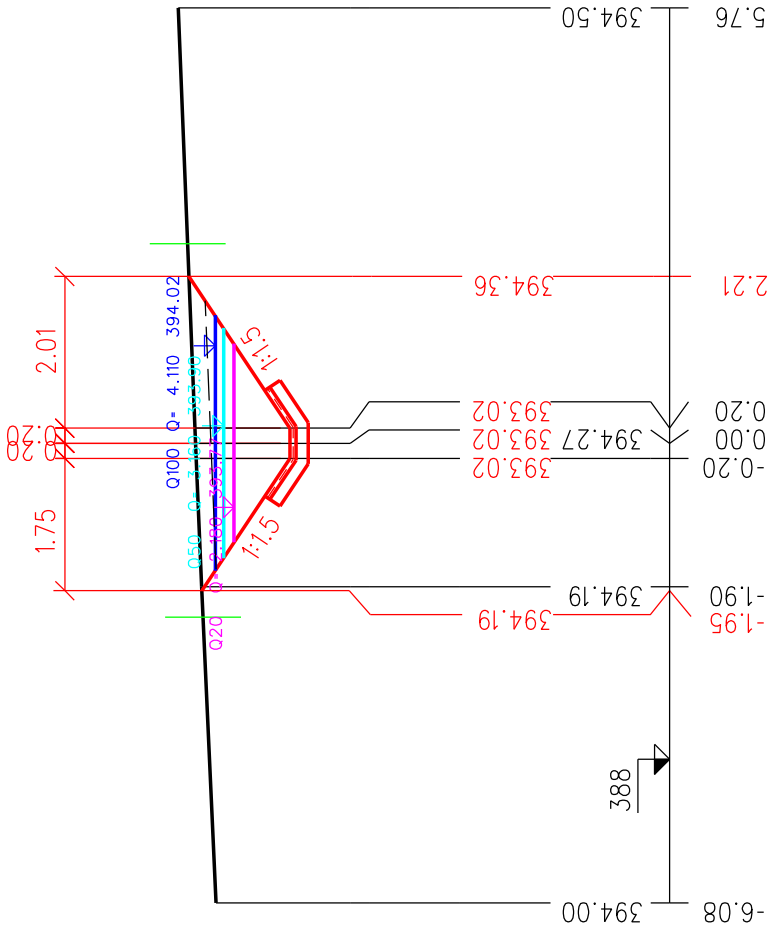


ŘEZ 8 km 0.09949 1:100

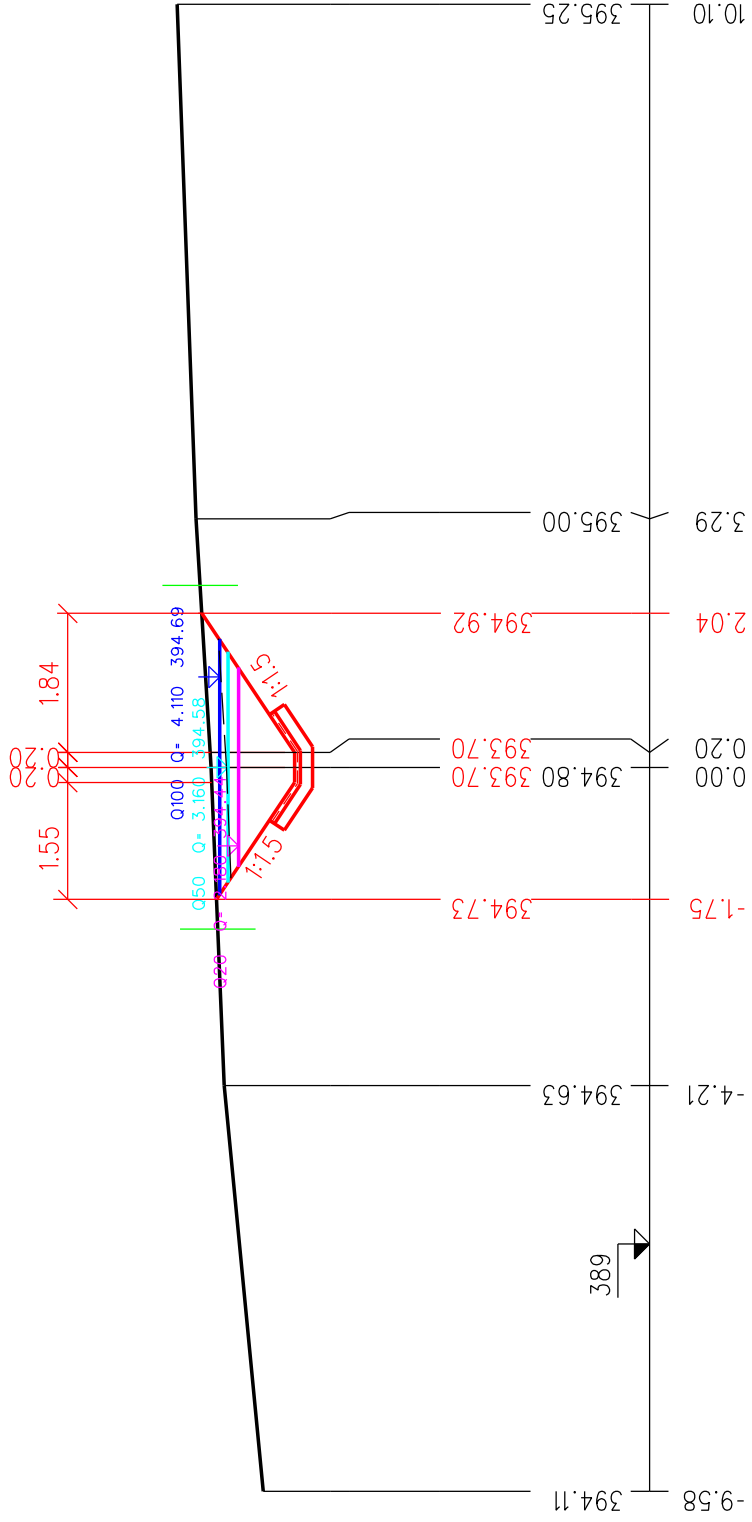


ŘEZ 6 km 0.06393 1:100

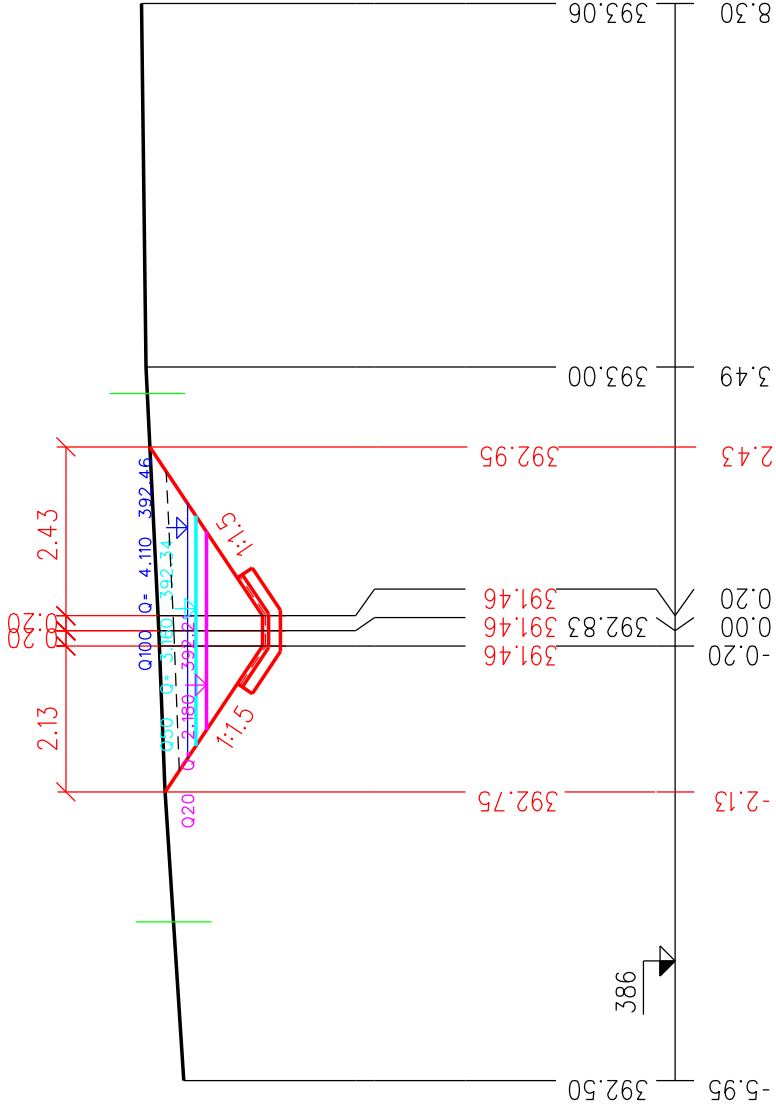


ŘEZ 12 km 0.16854 1:100

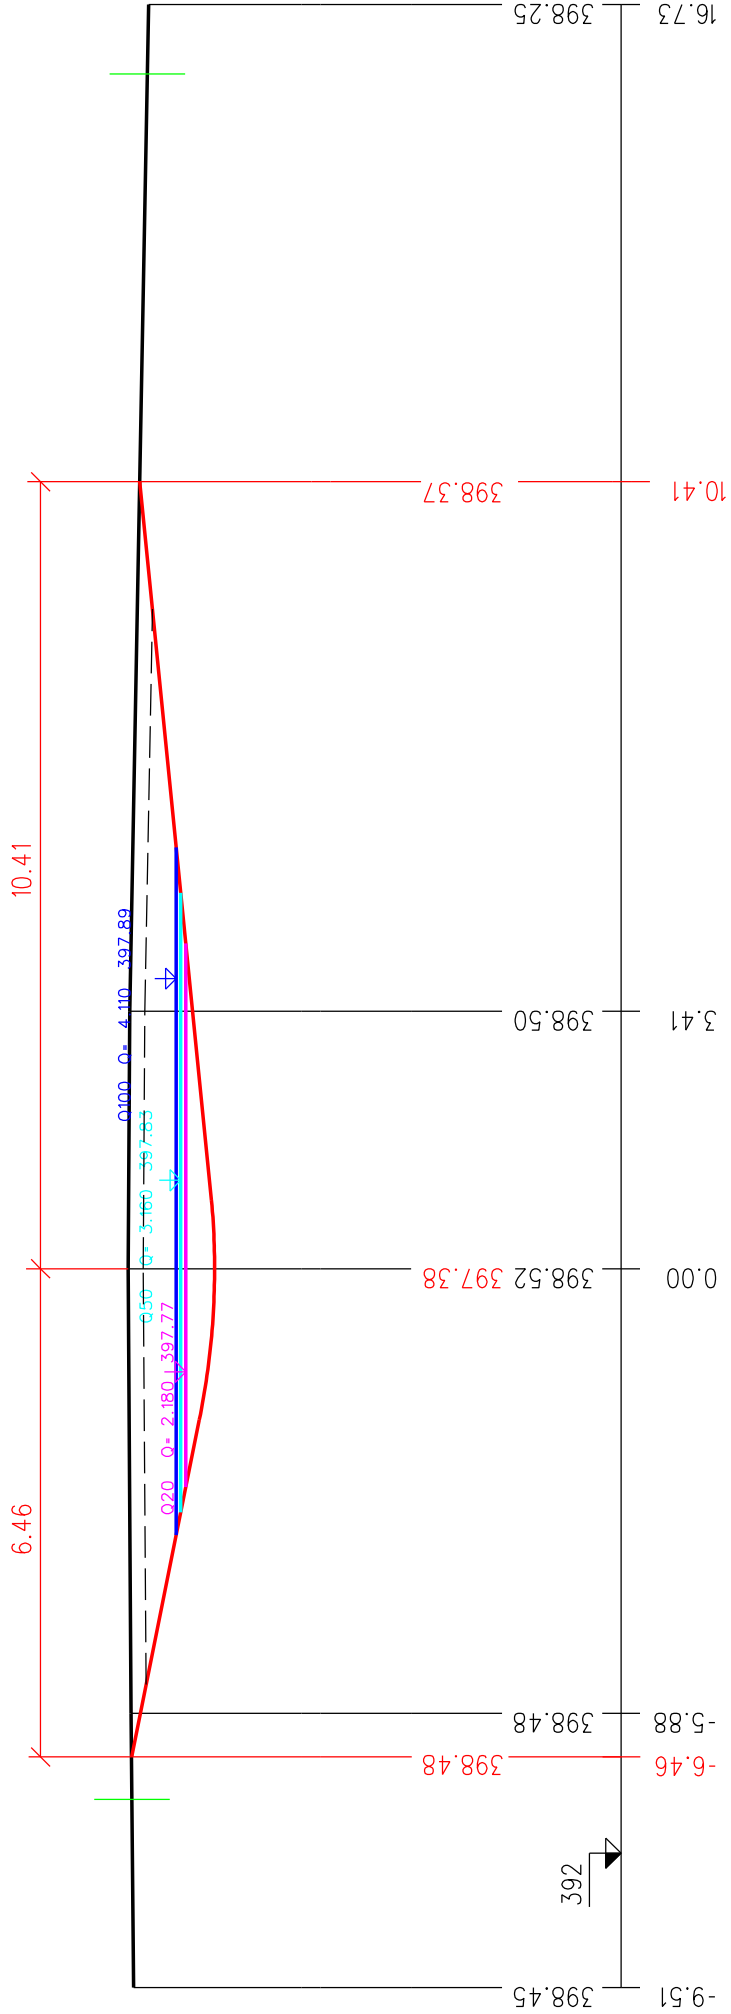


ŘEZ 13 km 0.19199 1:100

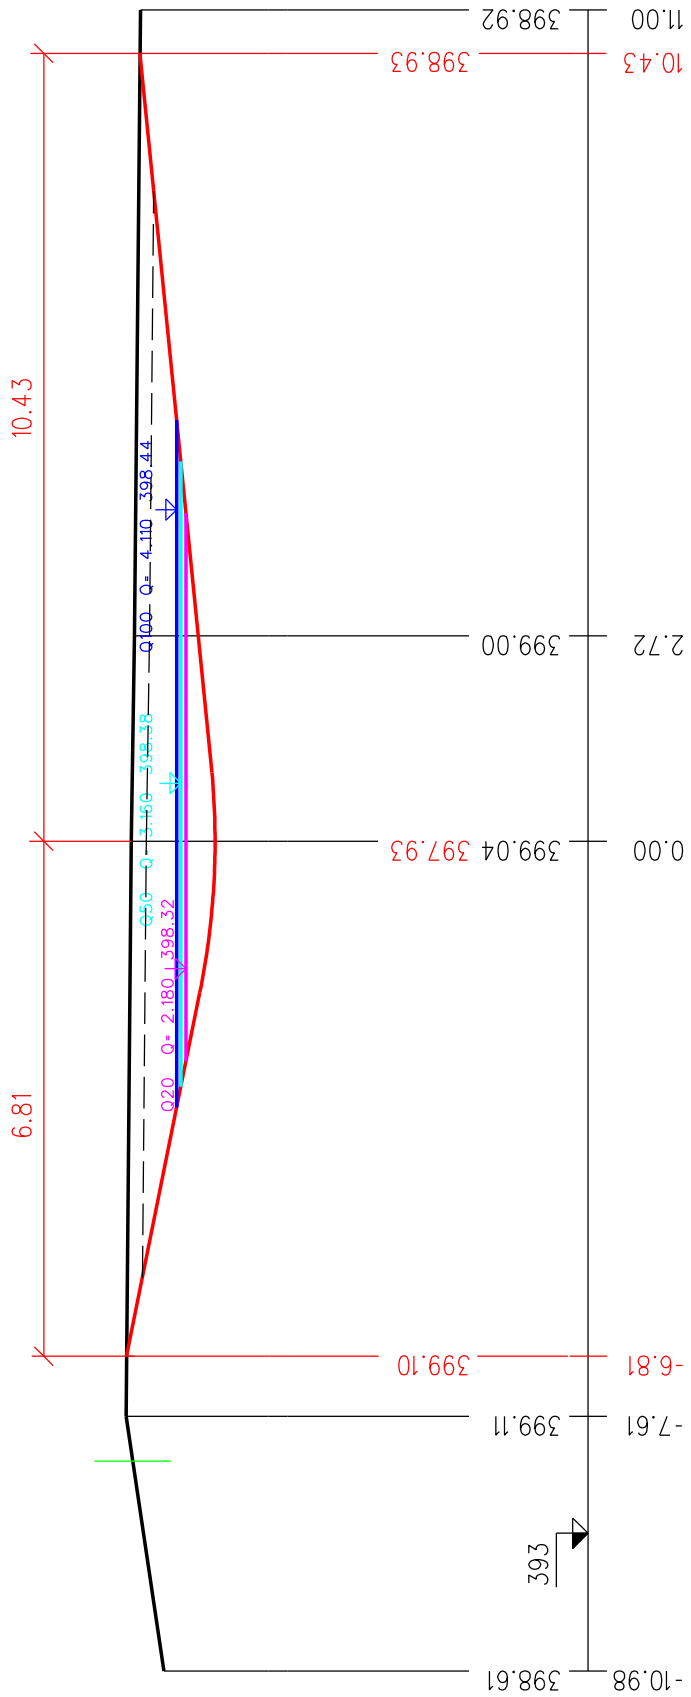


ŘEZ 26 km 0.49177 1:100

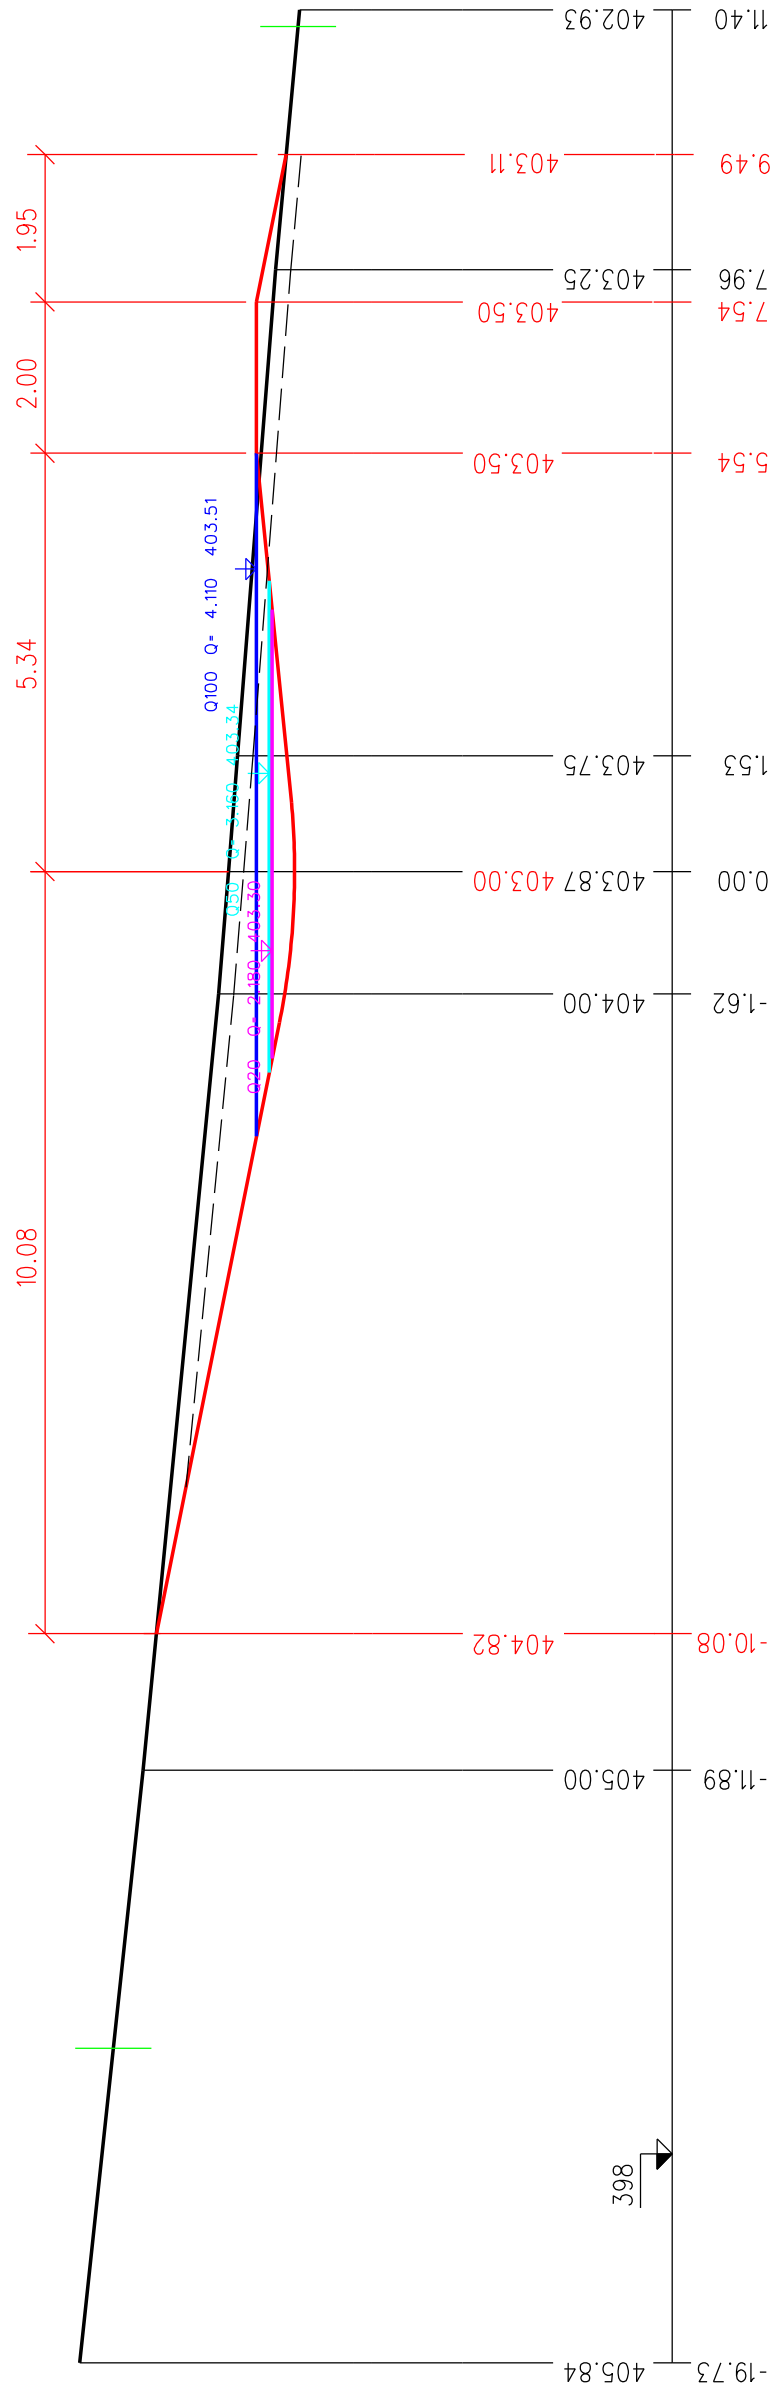


ŘEZ 27 km 0.51339 1:100

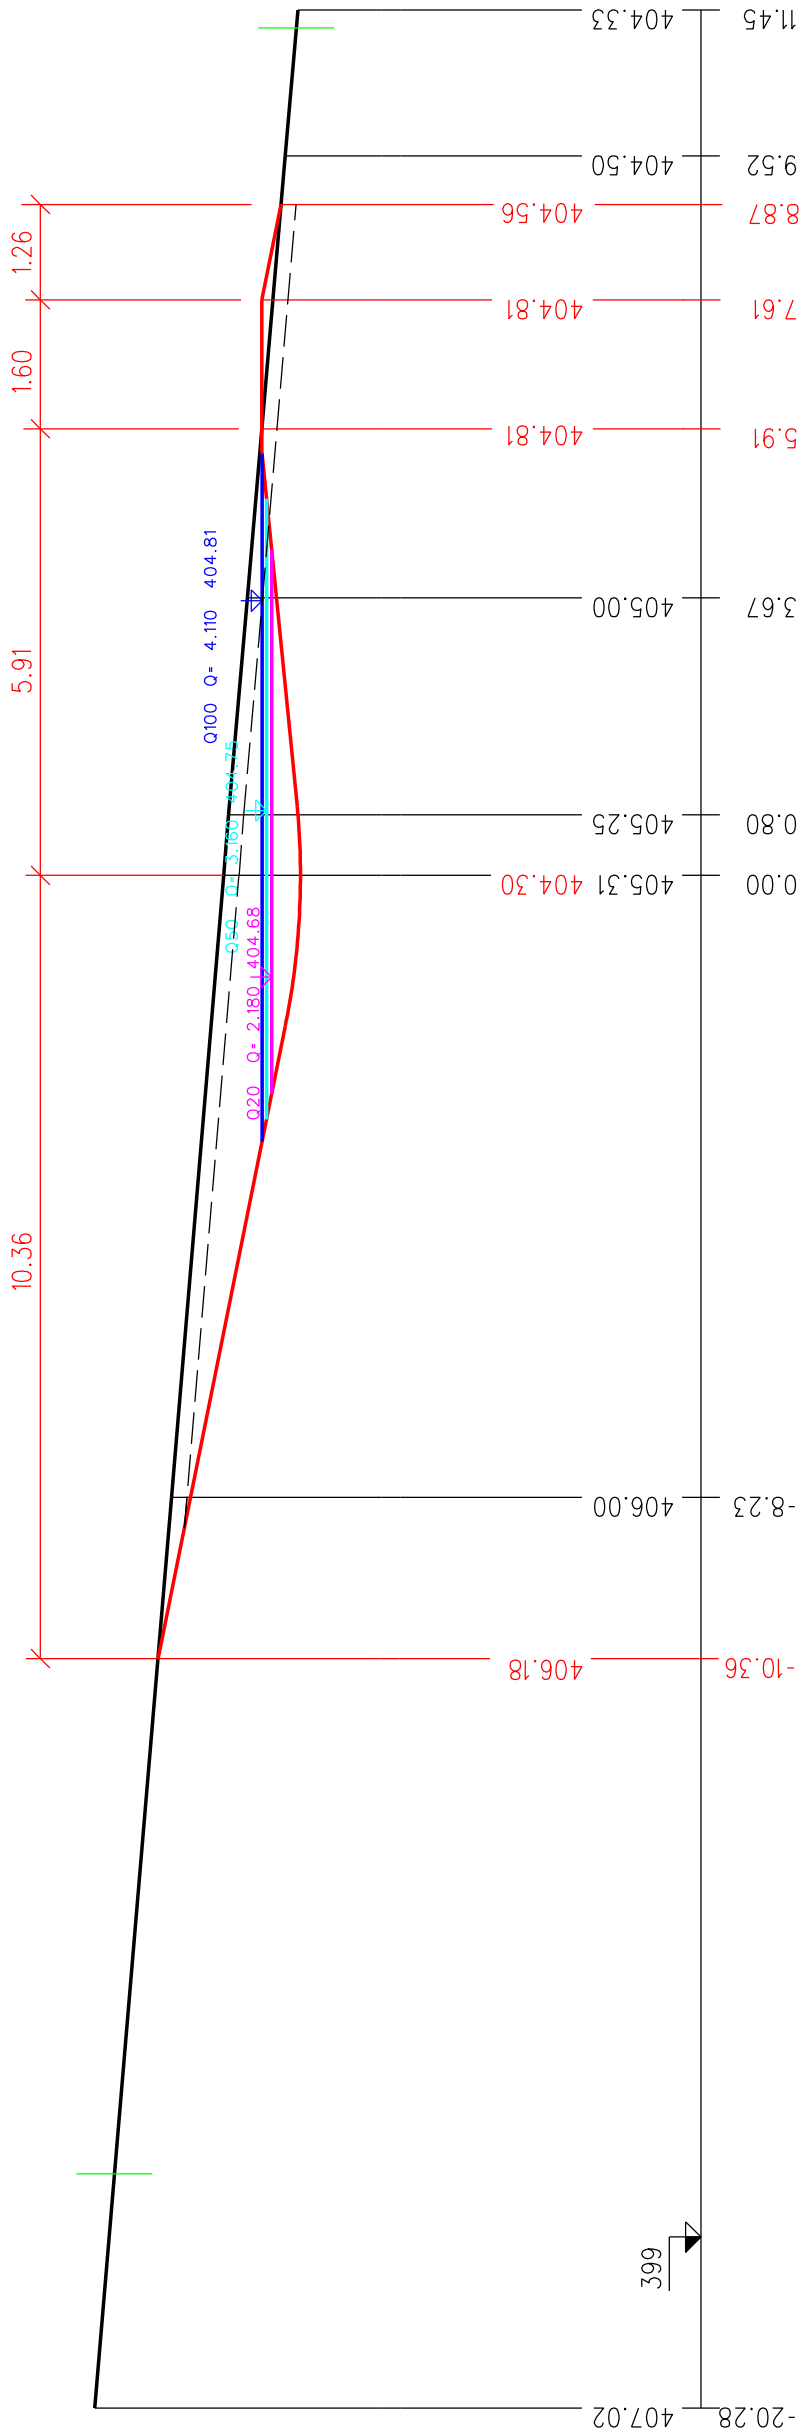


ŘEZ 28 km 0.53901 1:100

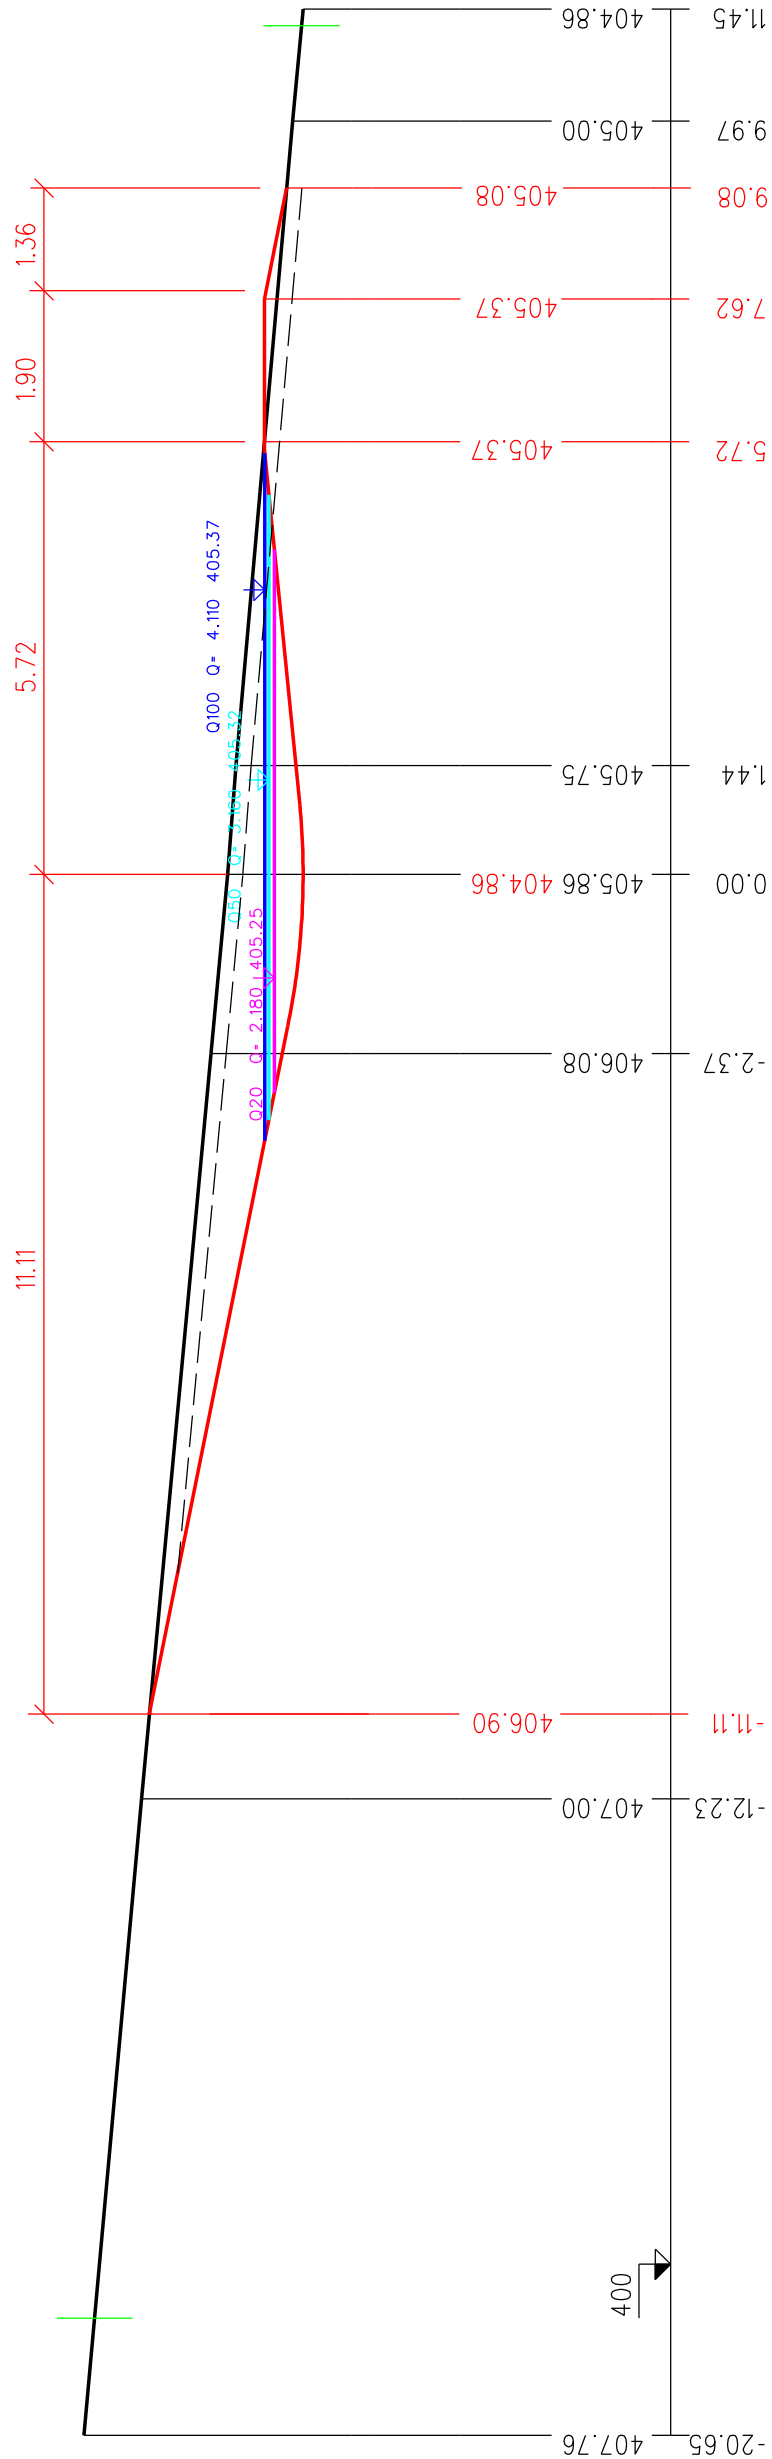


ŘEZ 29 km 0.57146 1:100

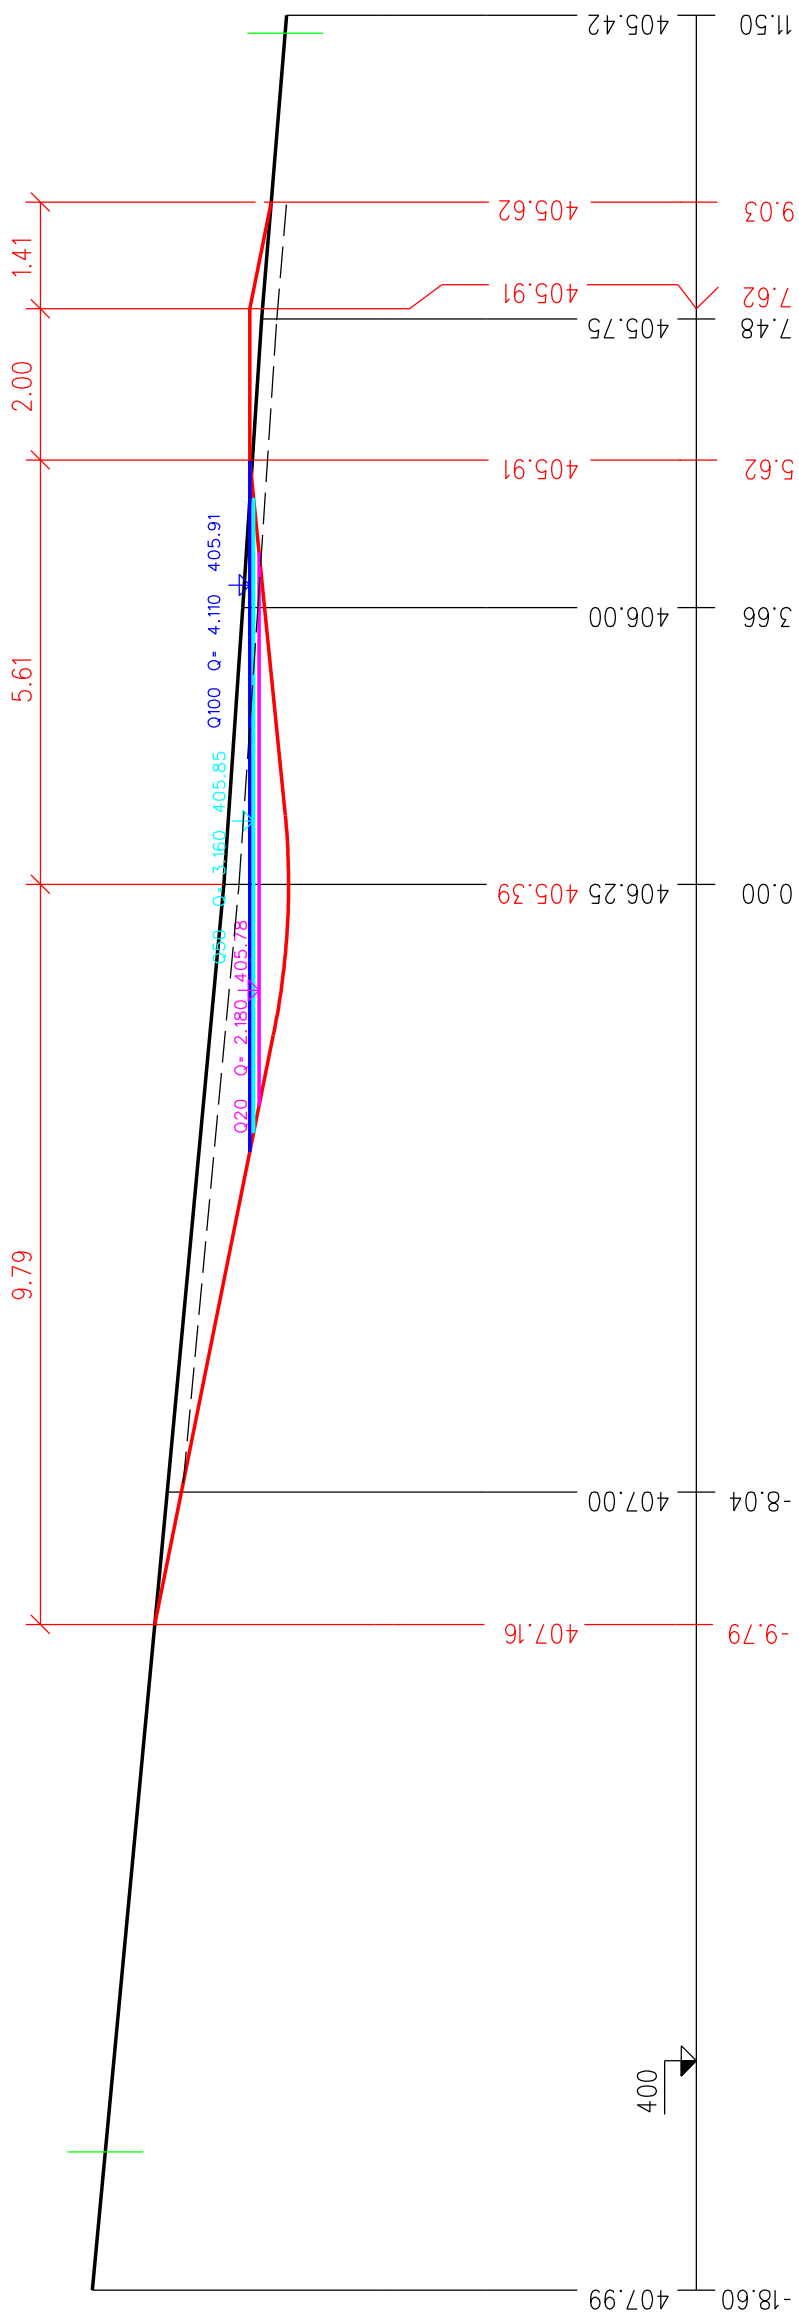


ŘEZ 32 km 0.65111 1:100

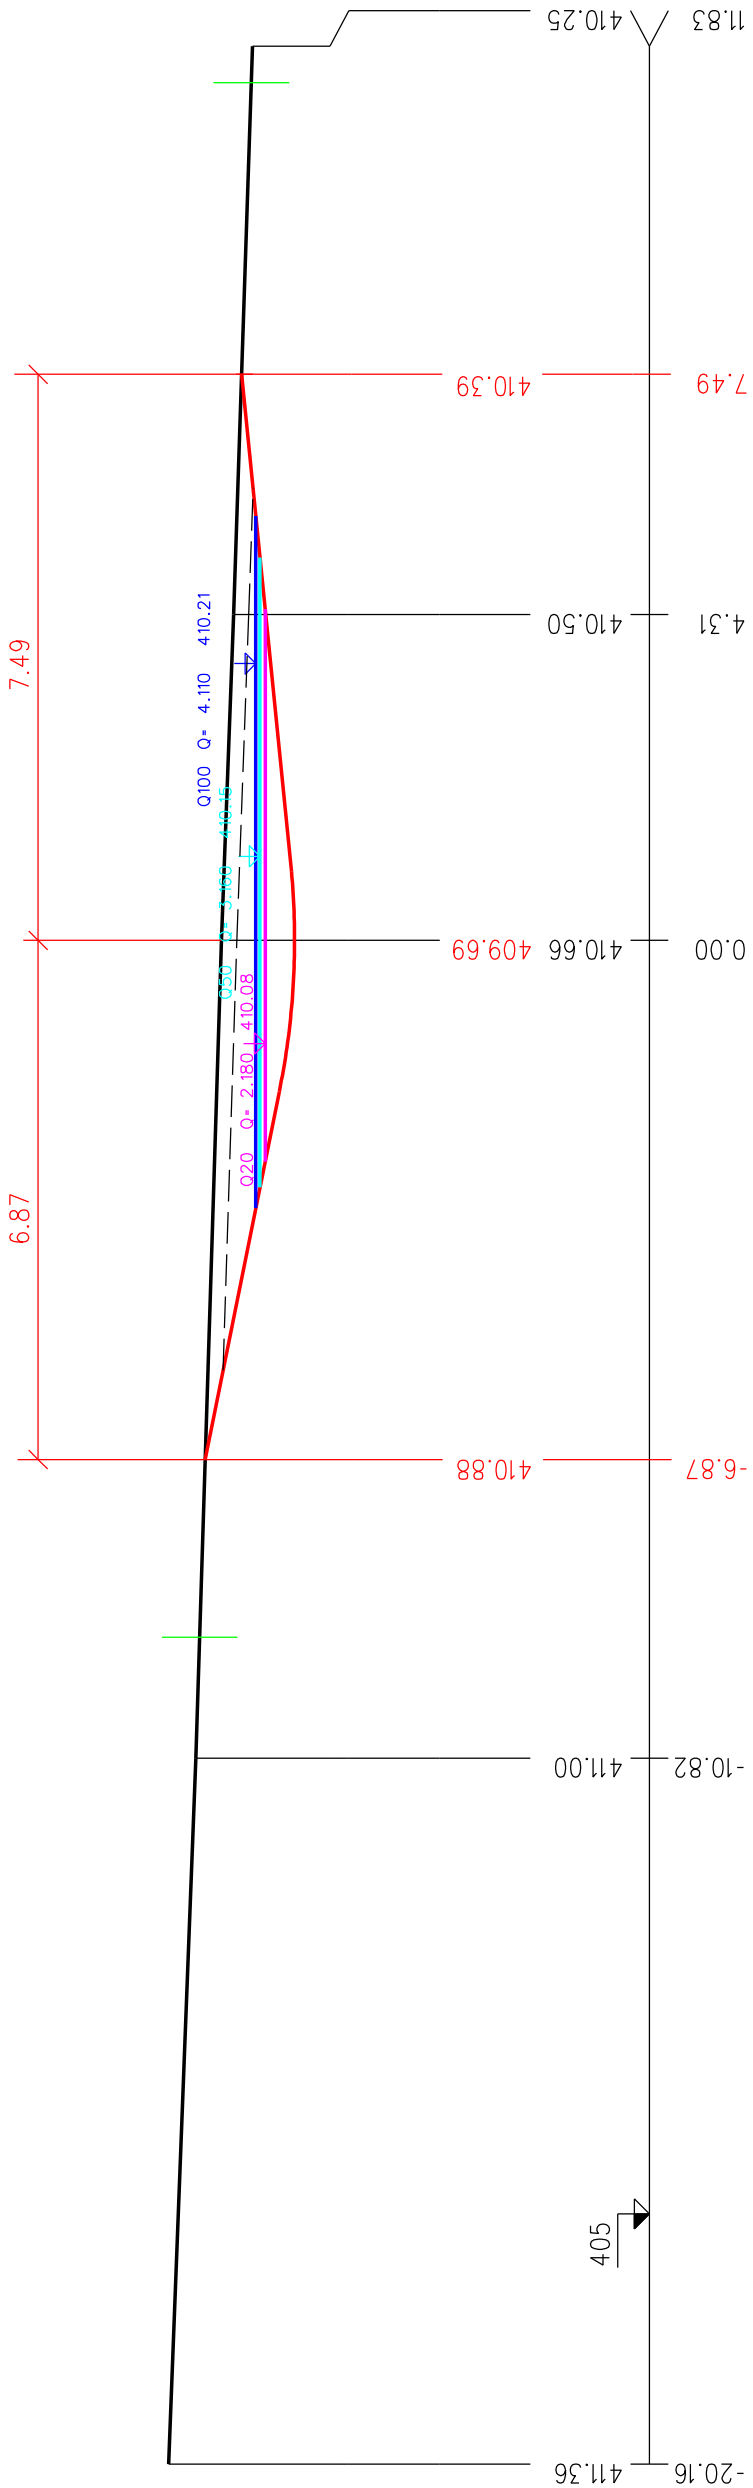


ŘEZ 33 km 0.67596 1:100

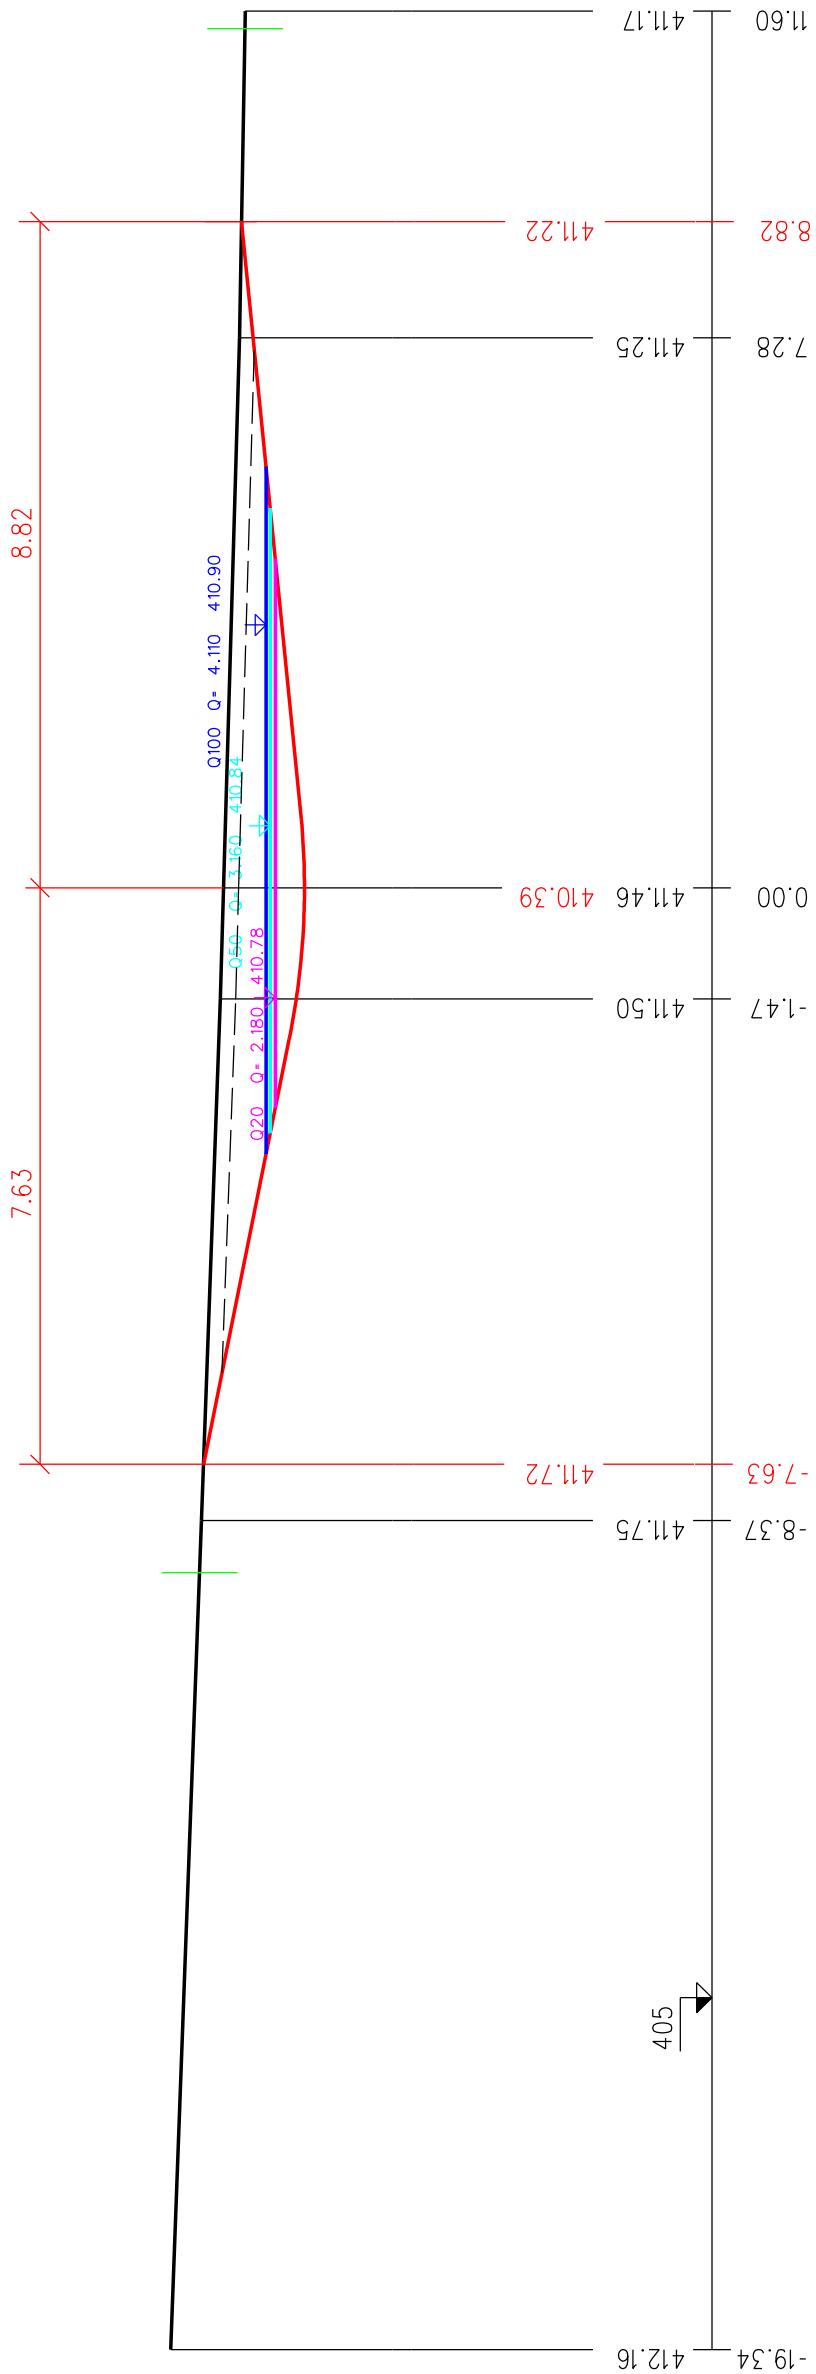

ŘEZ 34 km 0.70095 1:100

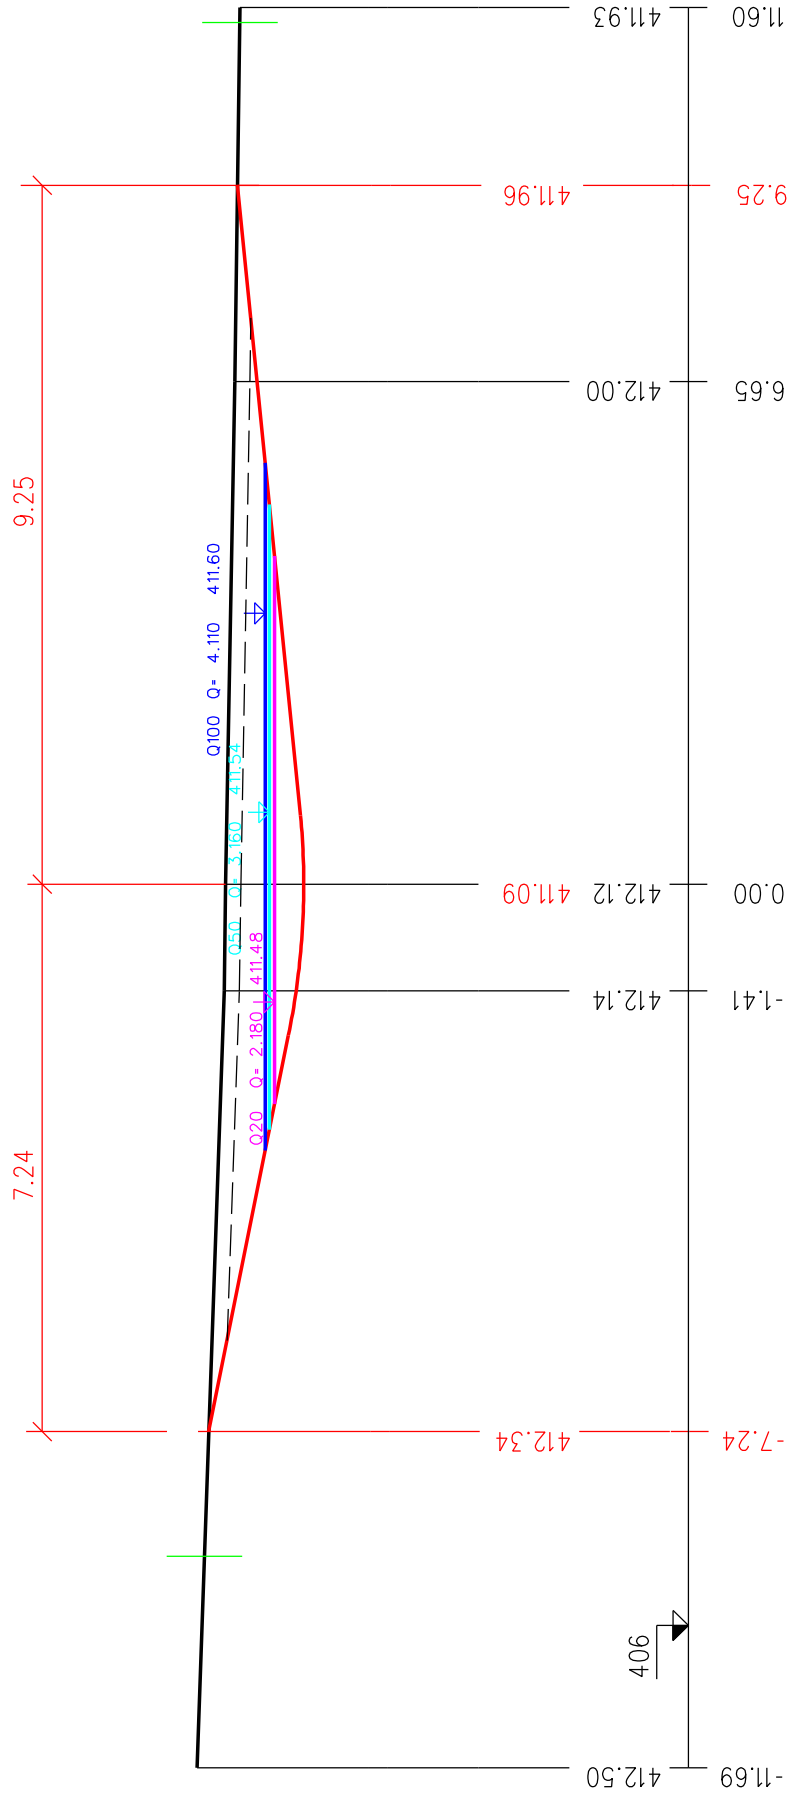

ŘEZ 35 km 0.72610 1:100

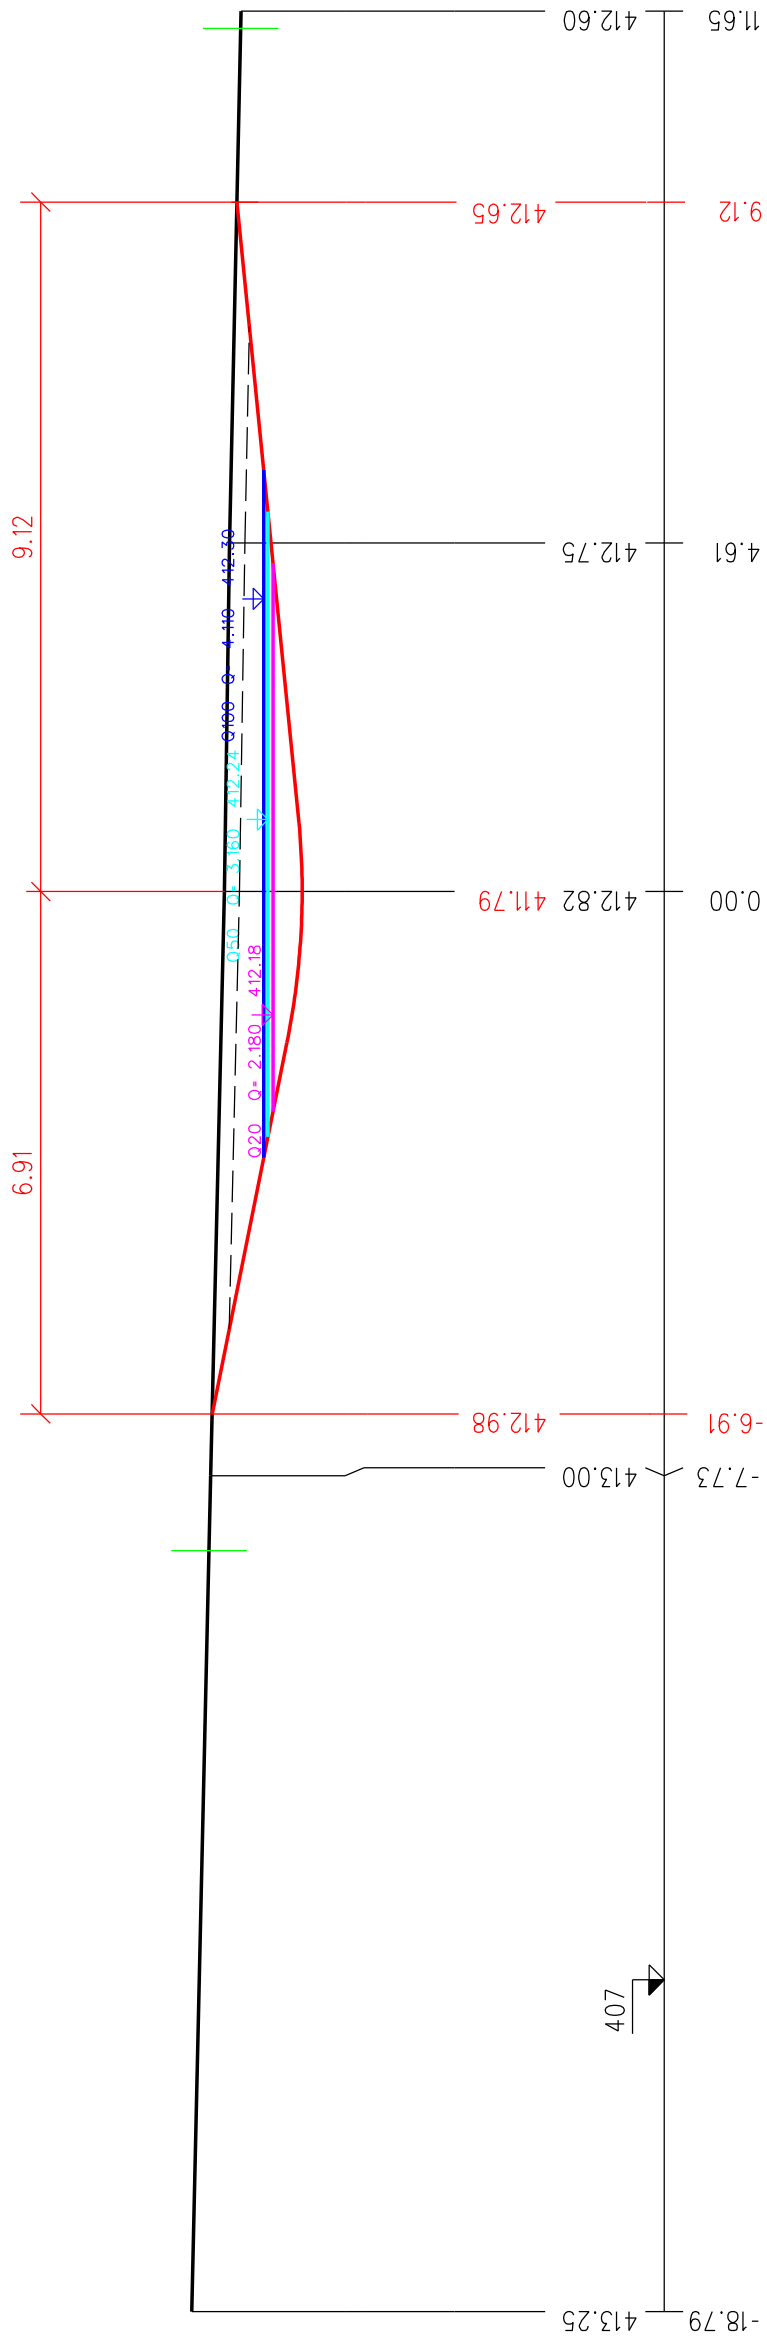

ŘEZ 38 km 0.79766 1:100

