




Příčné řezy cesty C39 - 1.-14. ŘEZ 1 KM 0.04000 1:100

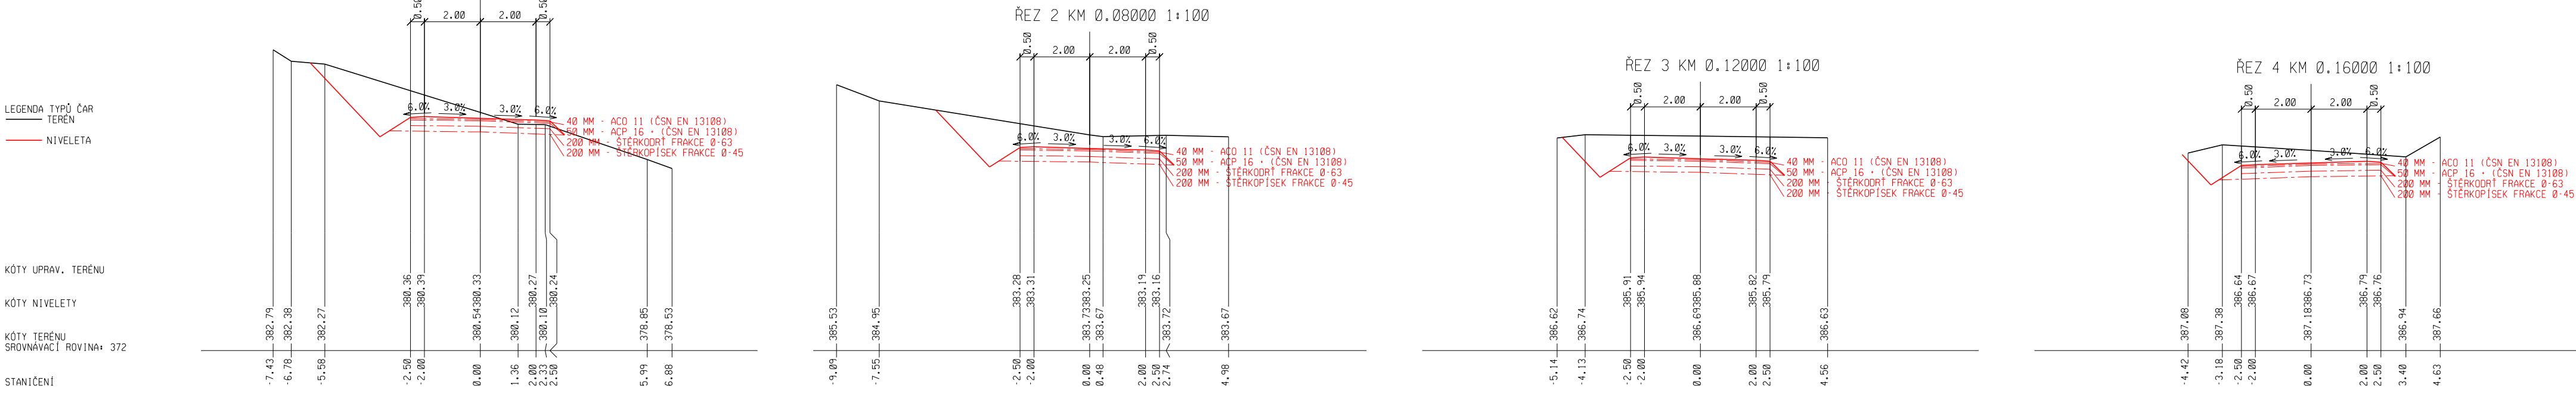


ŘEZ 2 KM 0.08000 1:100

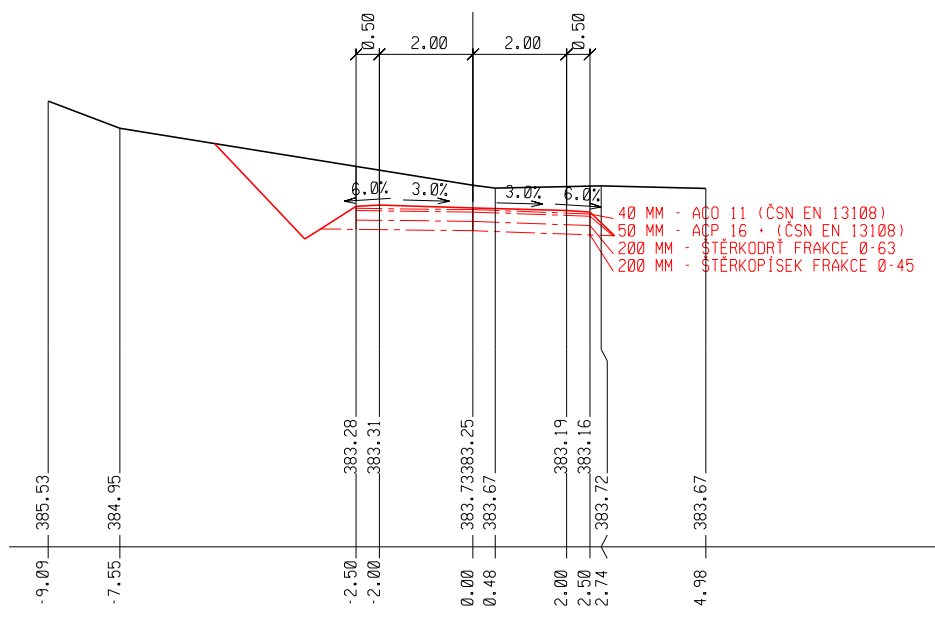


ŘEZ 3 KM 0.12000 1:100

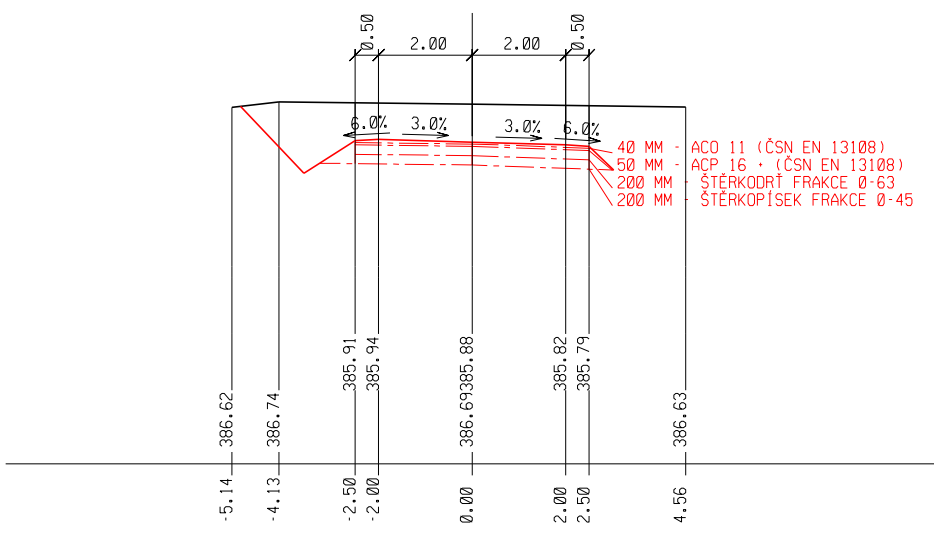


ŘEZ 4 KM 0.16000 1:100

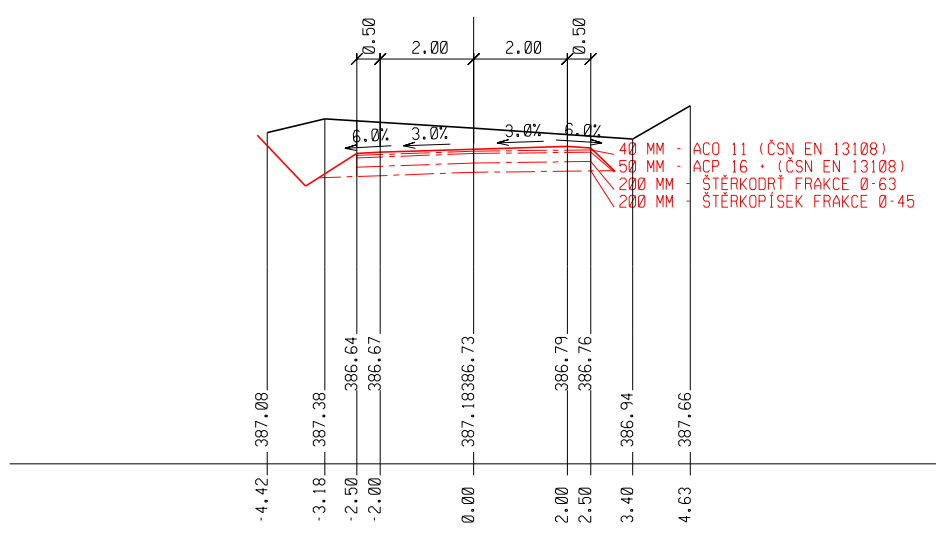


ŘEZ 5 KM 0.20000 1:100

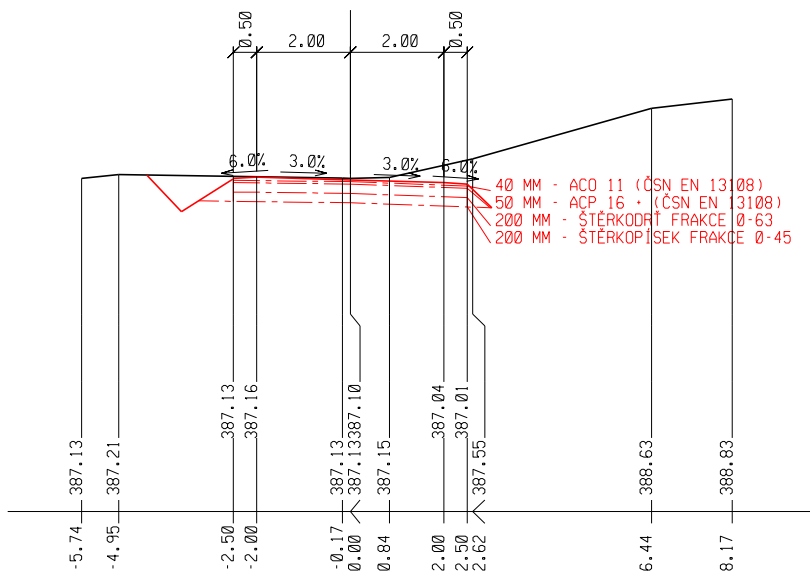


ŘEZ 6 KM 0.24000 1:100

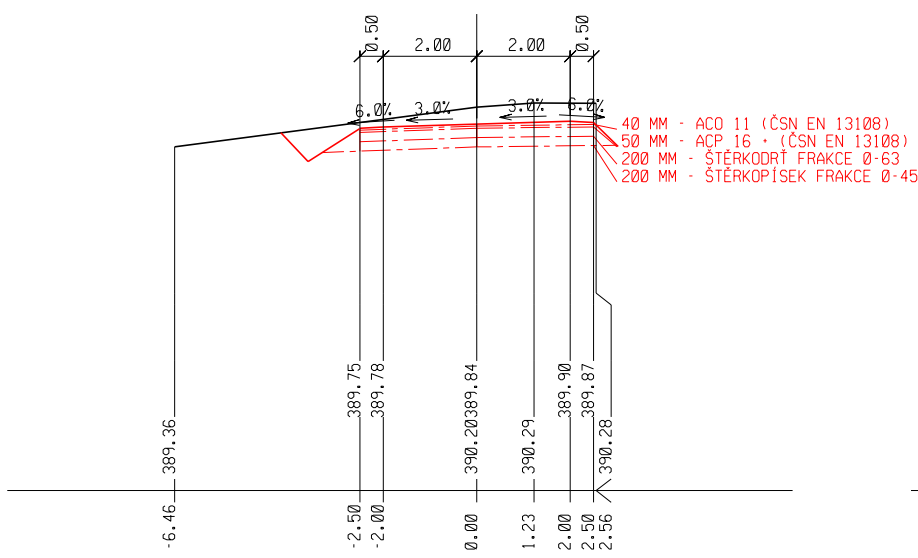


ŘEZ 7 KM 0.28000 1:100

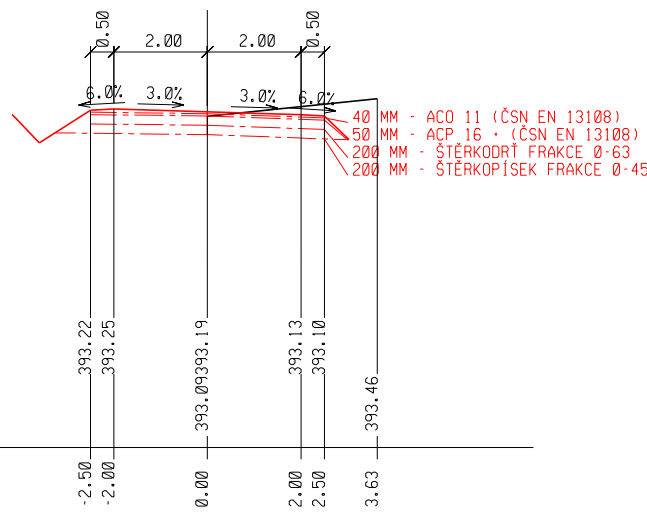


ŘEZ 8 KM 0.32000 1:100

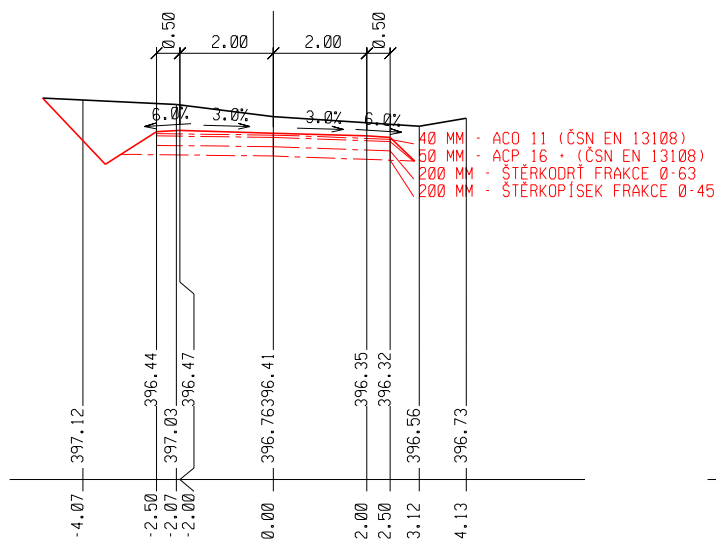


ŘEZ 9 KM 0.36000 1:100

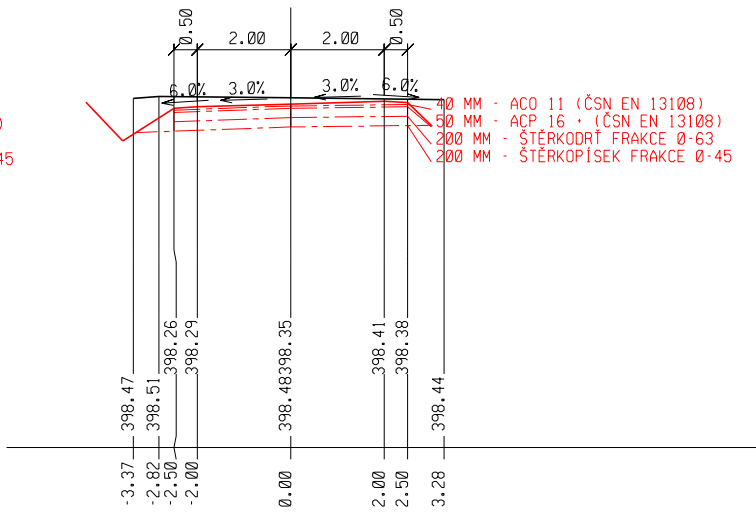


ŘEZ 10 KM 0.40000 1:100

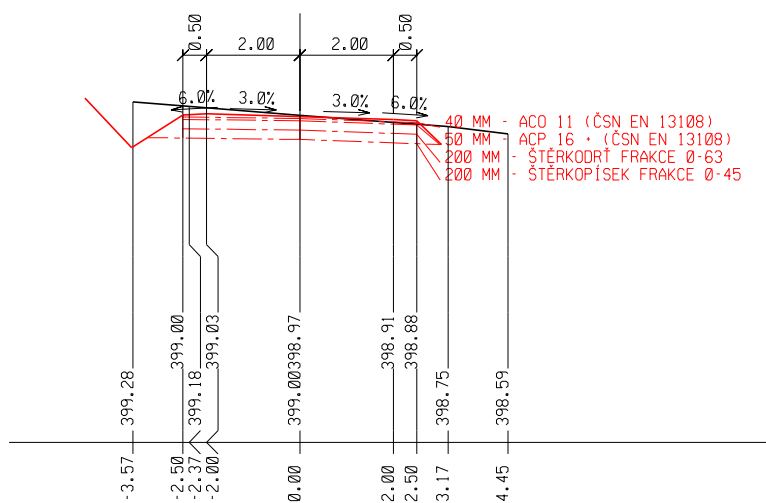


ŘEZ 11 KM 0.44000 1:100

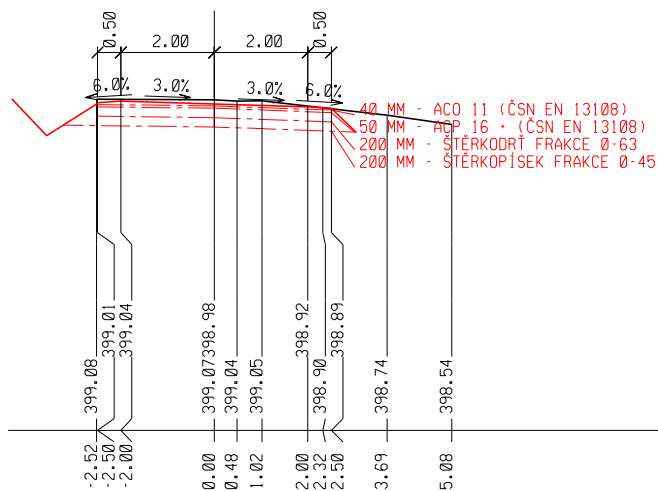


ŘEZ 12 KM 0.48000 1:100

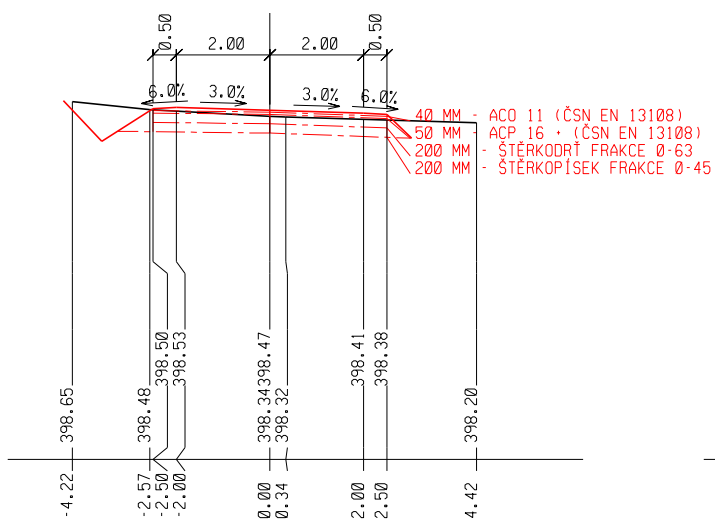

ŘEZ 13 KM 0.52000 1:100

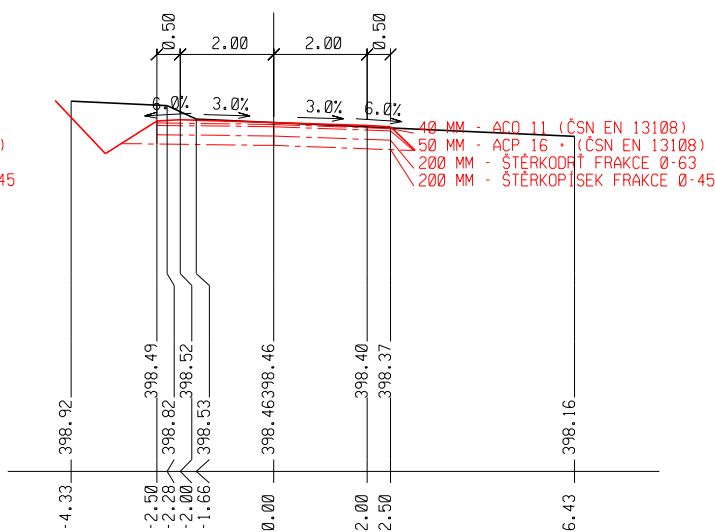

ŘEZ 14 KM 0.56000 1:100

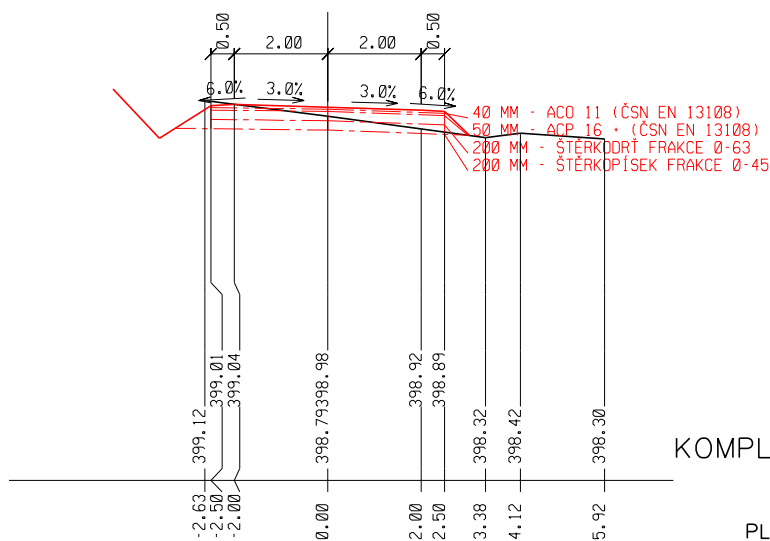

KOMPLEXNÍ POZEMKOVÁ ÚPRAVA
v k.ú. VYSKEŘ
a v části k.ú. Kacanovy
PLÁN SPOLEČNÝCH ZAŘÍZENÍ
NÁVRH PLÁNU SPOLEČNÝCH ZAŘÍZENÍ

M 1:100