


PŘÍČNÉ ŘEZY ZÁTOPOU - POLDR č.2

MĚŘÍTKO 1:250/100

LEGENDA TYPŮ, ČAR


 


TERÉN





NOVÝ NÁVRH


PŘÍČNÝ ŘEZ 1,2

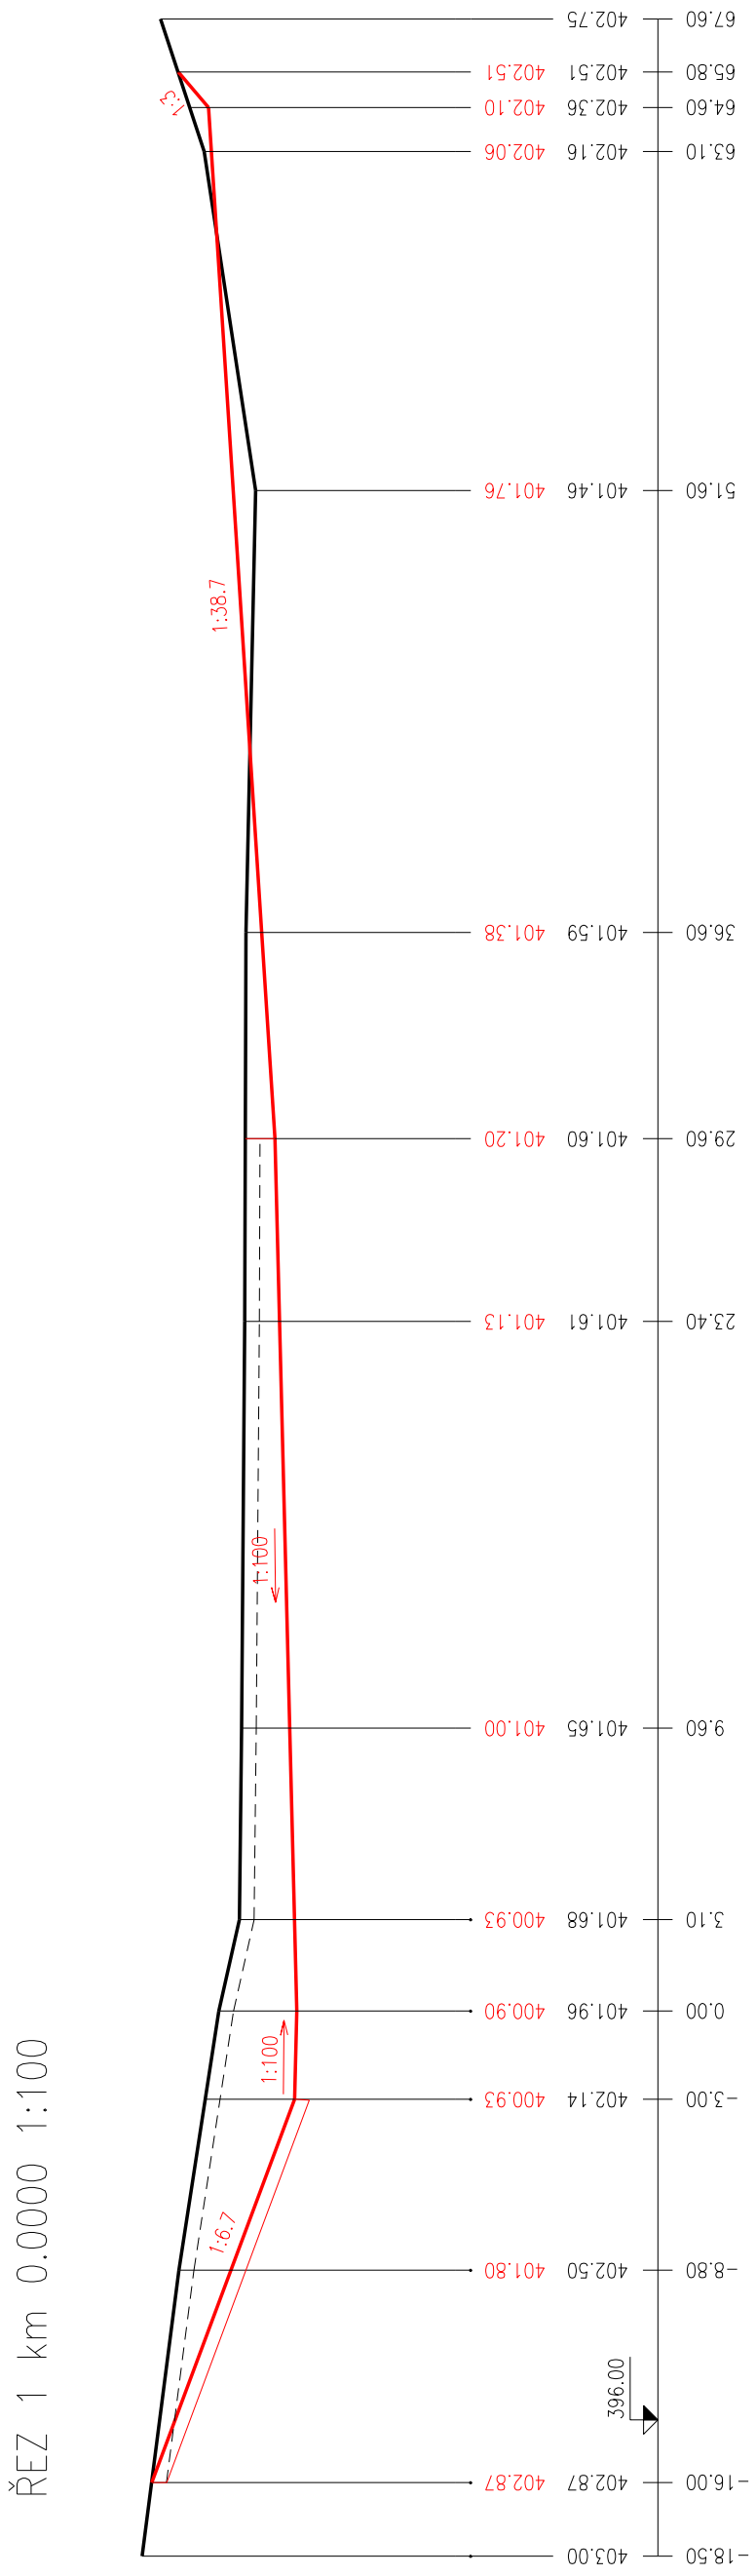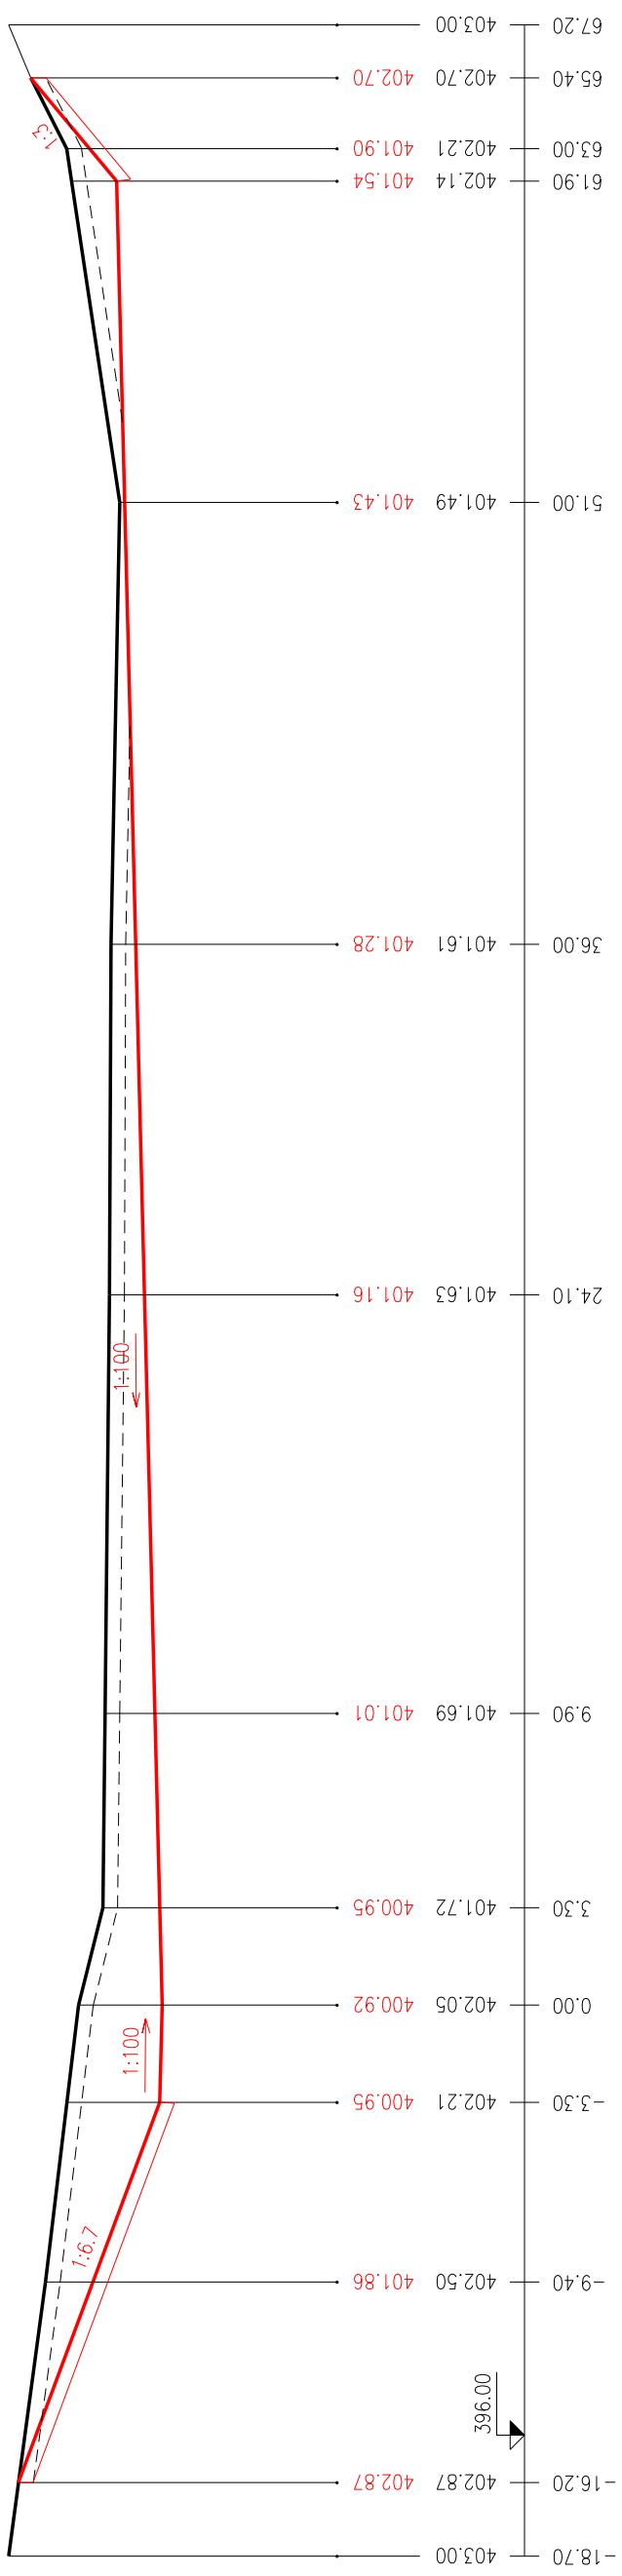


PRÍČNÝ ŘEZ 3,4

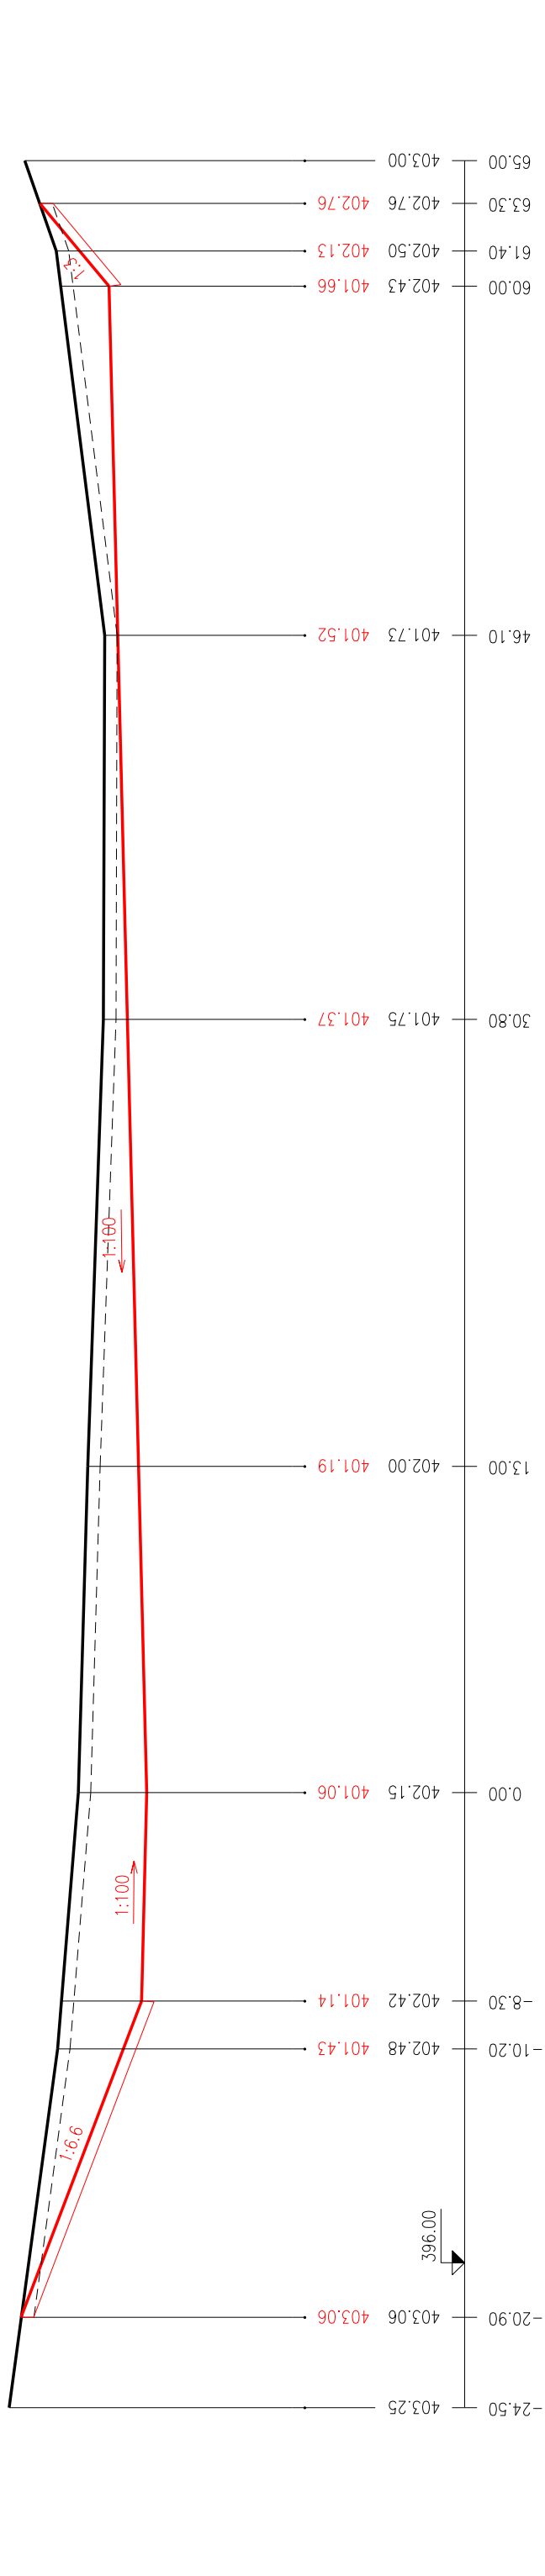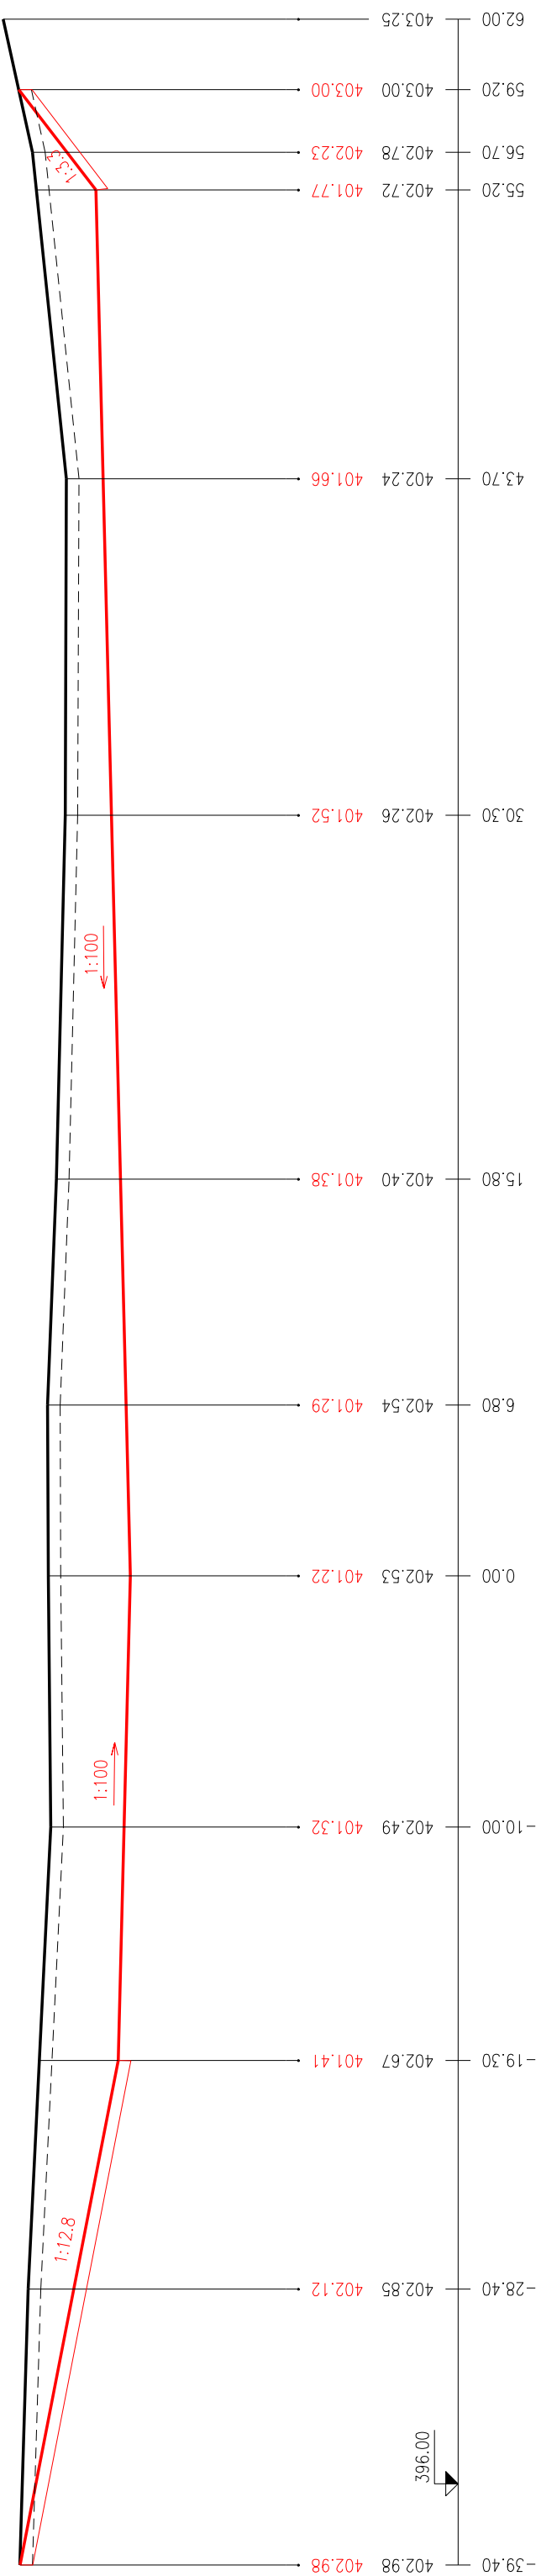


PRÍČNÝ REZ 5,6

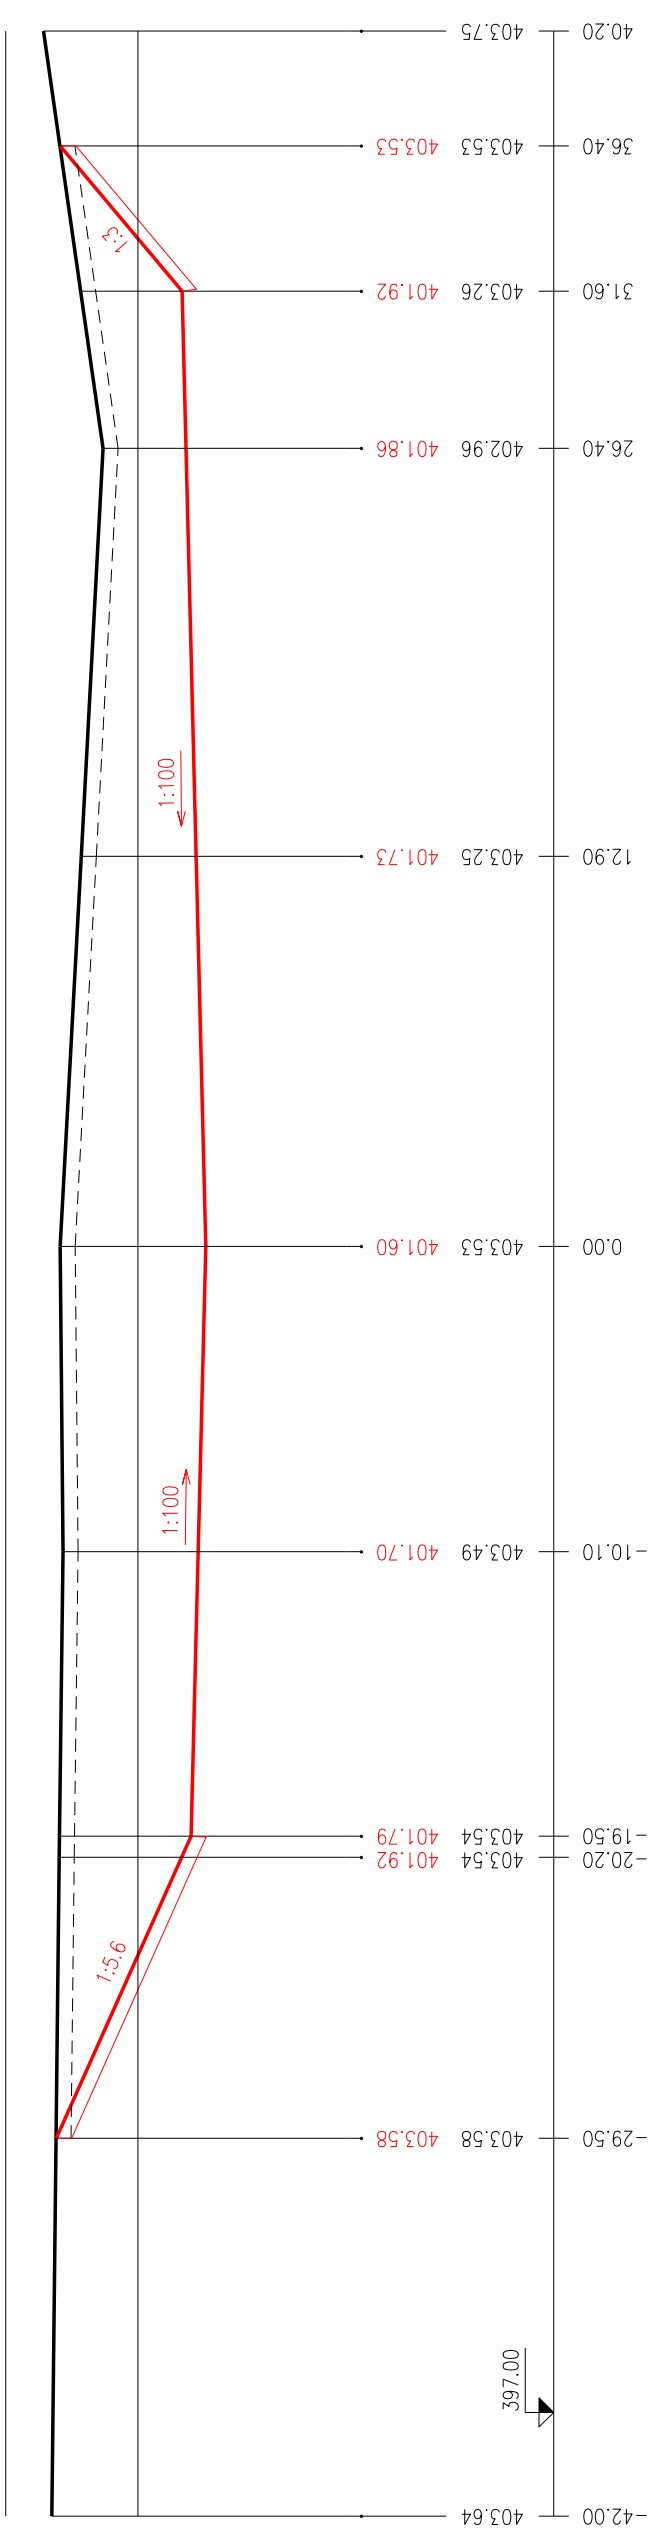


ŘEZ 6 km 0.0700 1:100

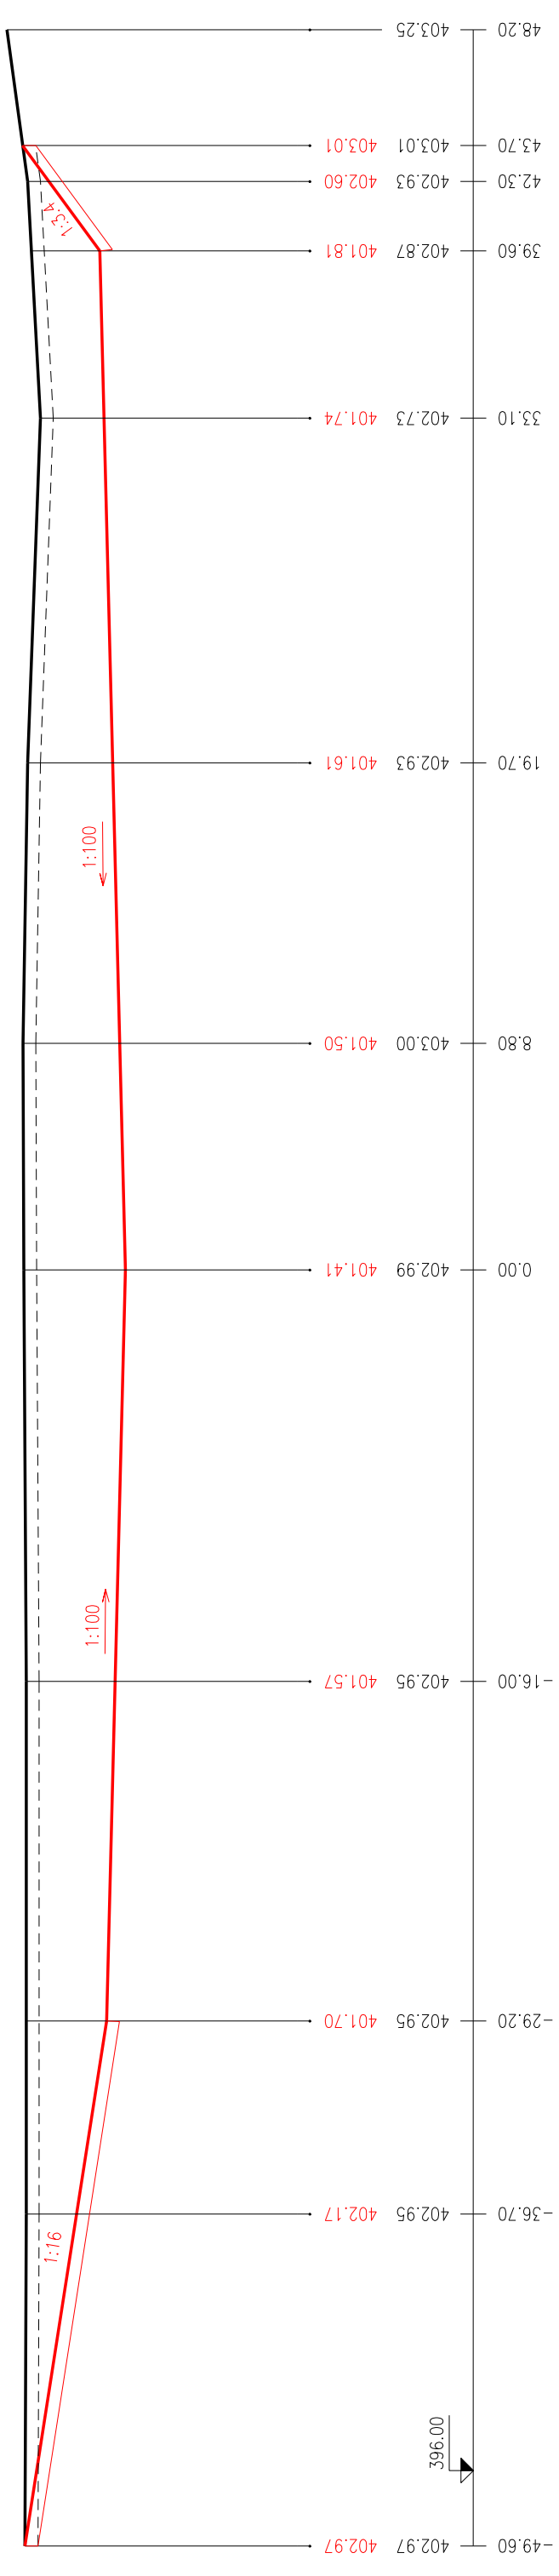

ŘEZ 5 km 0.05 10 1:100

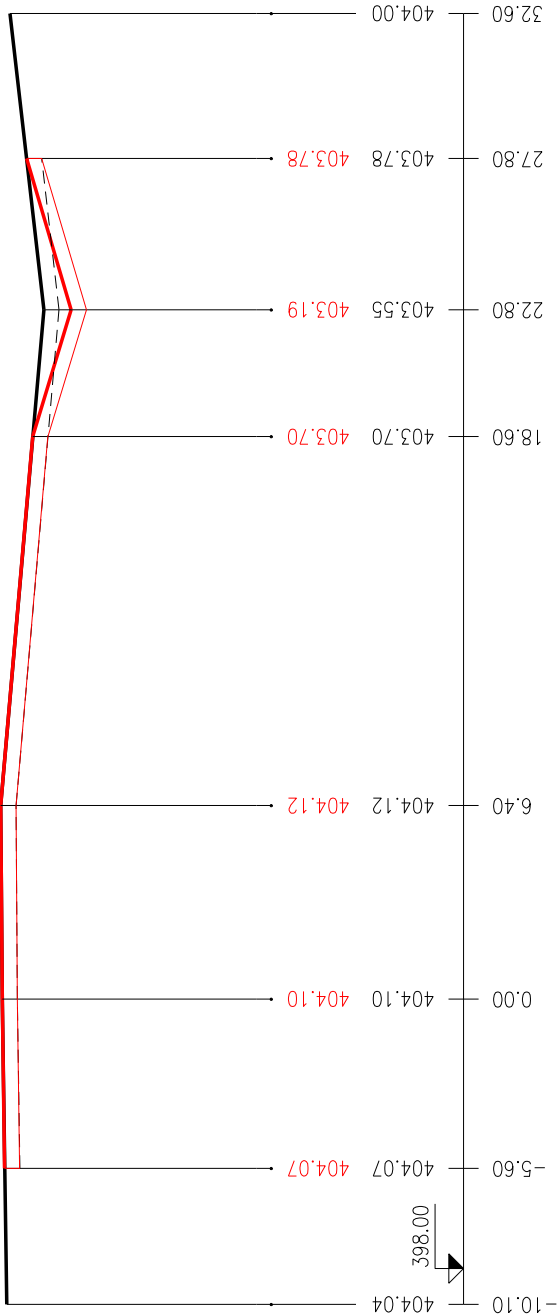

ŘEZ 8 km 0.0872 1:100

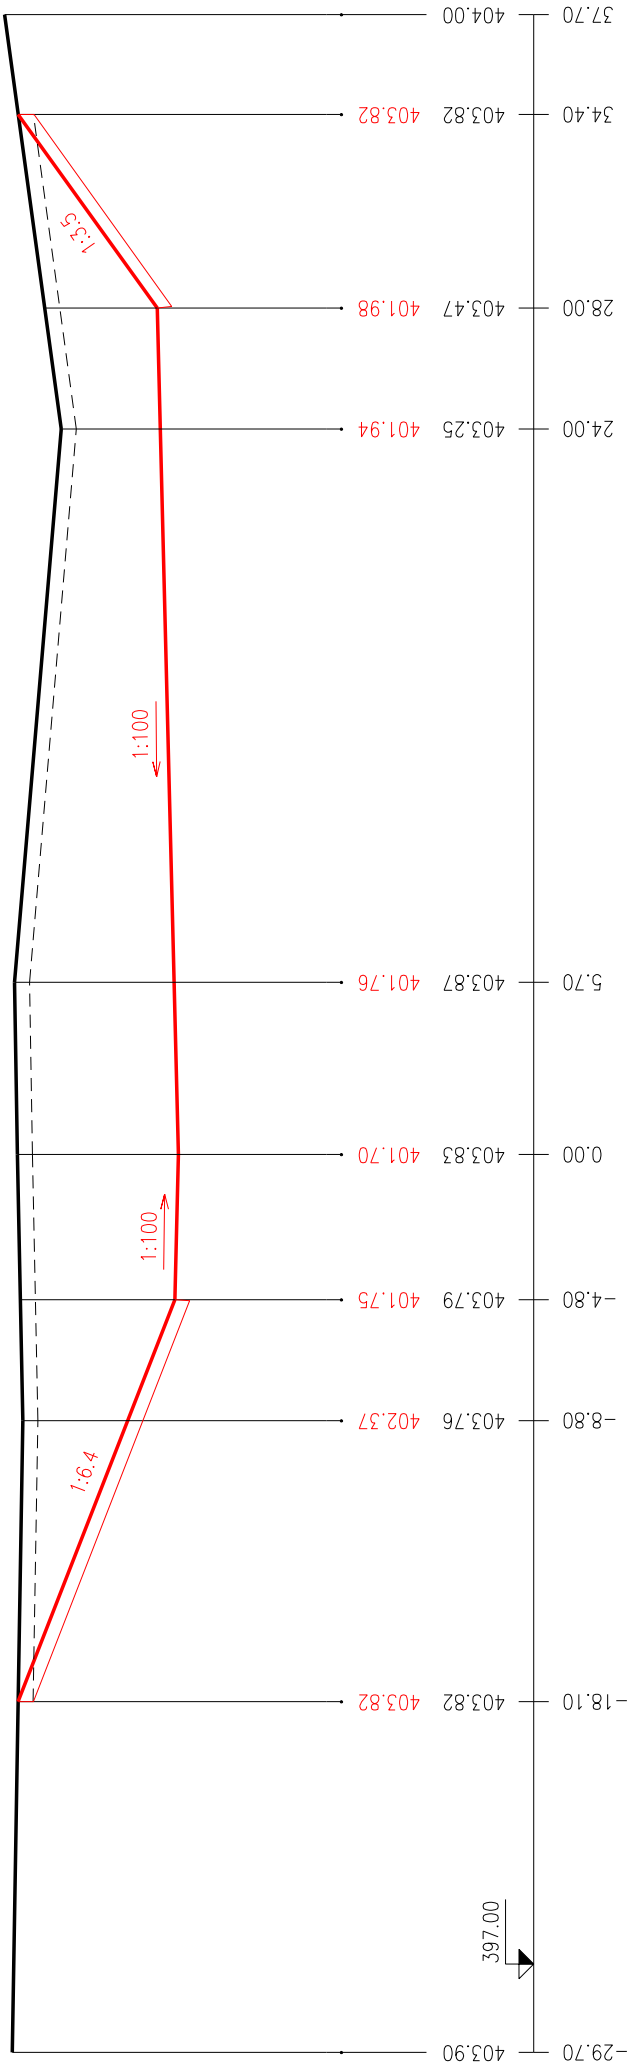

ŘEZ 7 km 0.0800 1:100