

PŘÍČNÉ ŘEZY ZÁTOPOU - POLDR č.3



MĚŘÍTKO 1:200/100



LEGENDA TYPŮ, ČAR


———— TERÉN

———— NOVÝ NÁVRH


PŘÍČNÝ ŘEZ 1,2

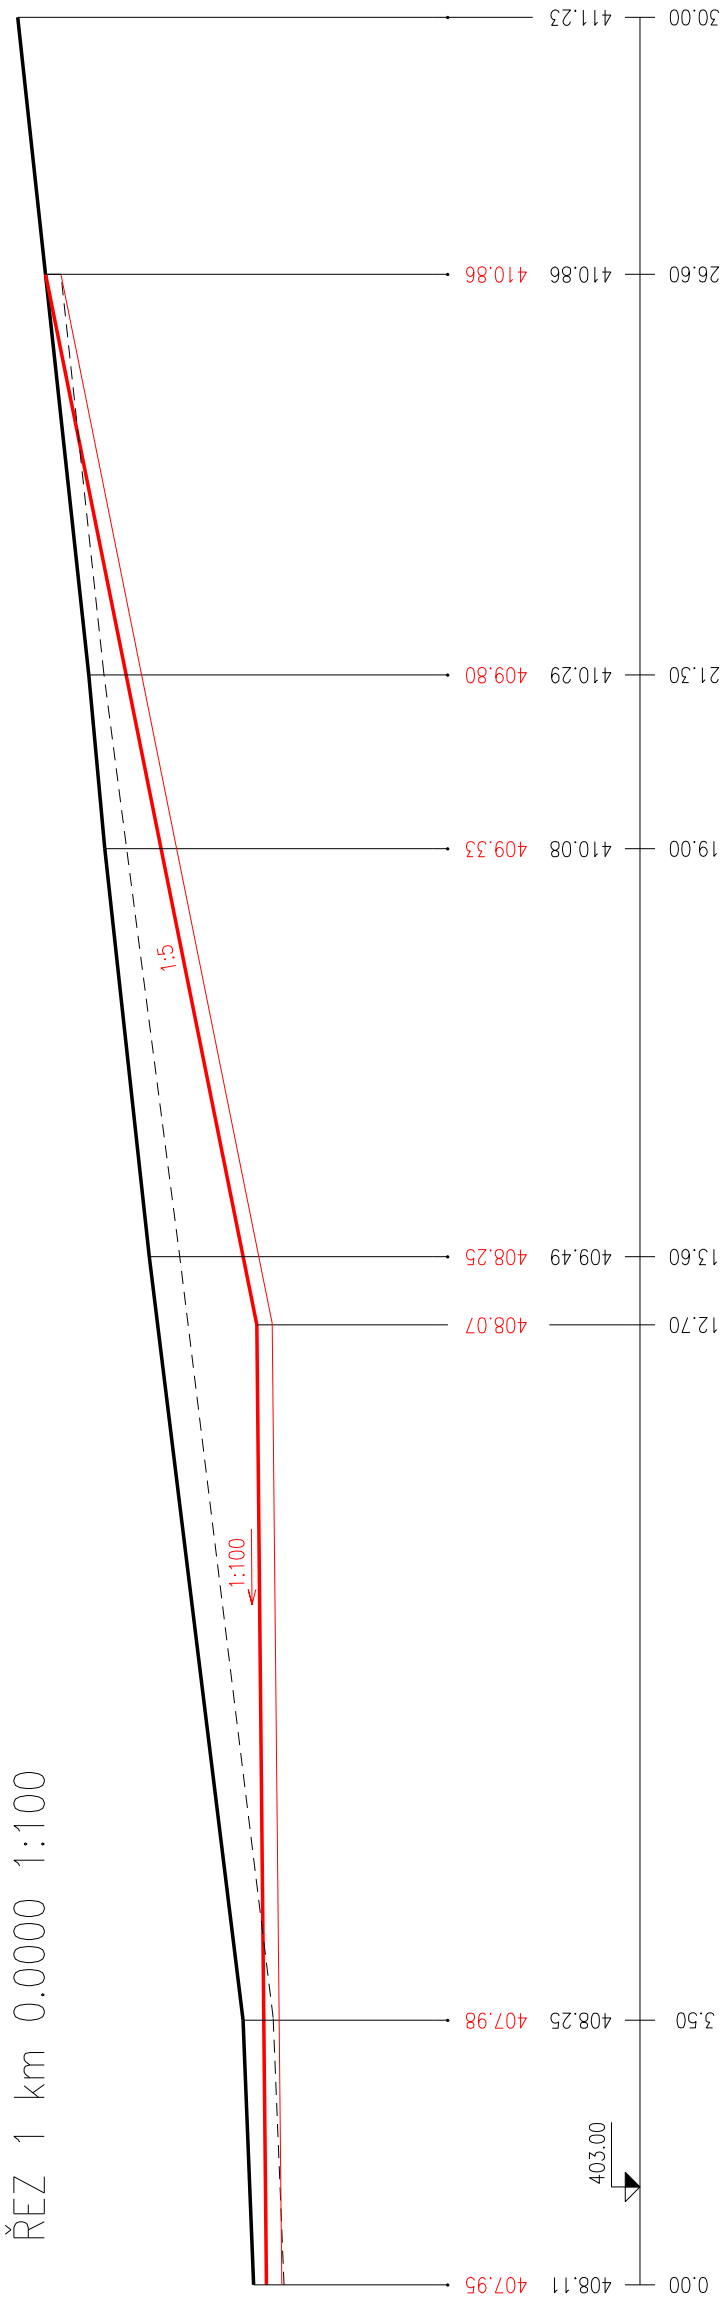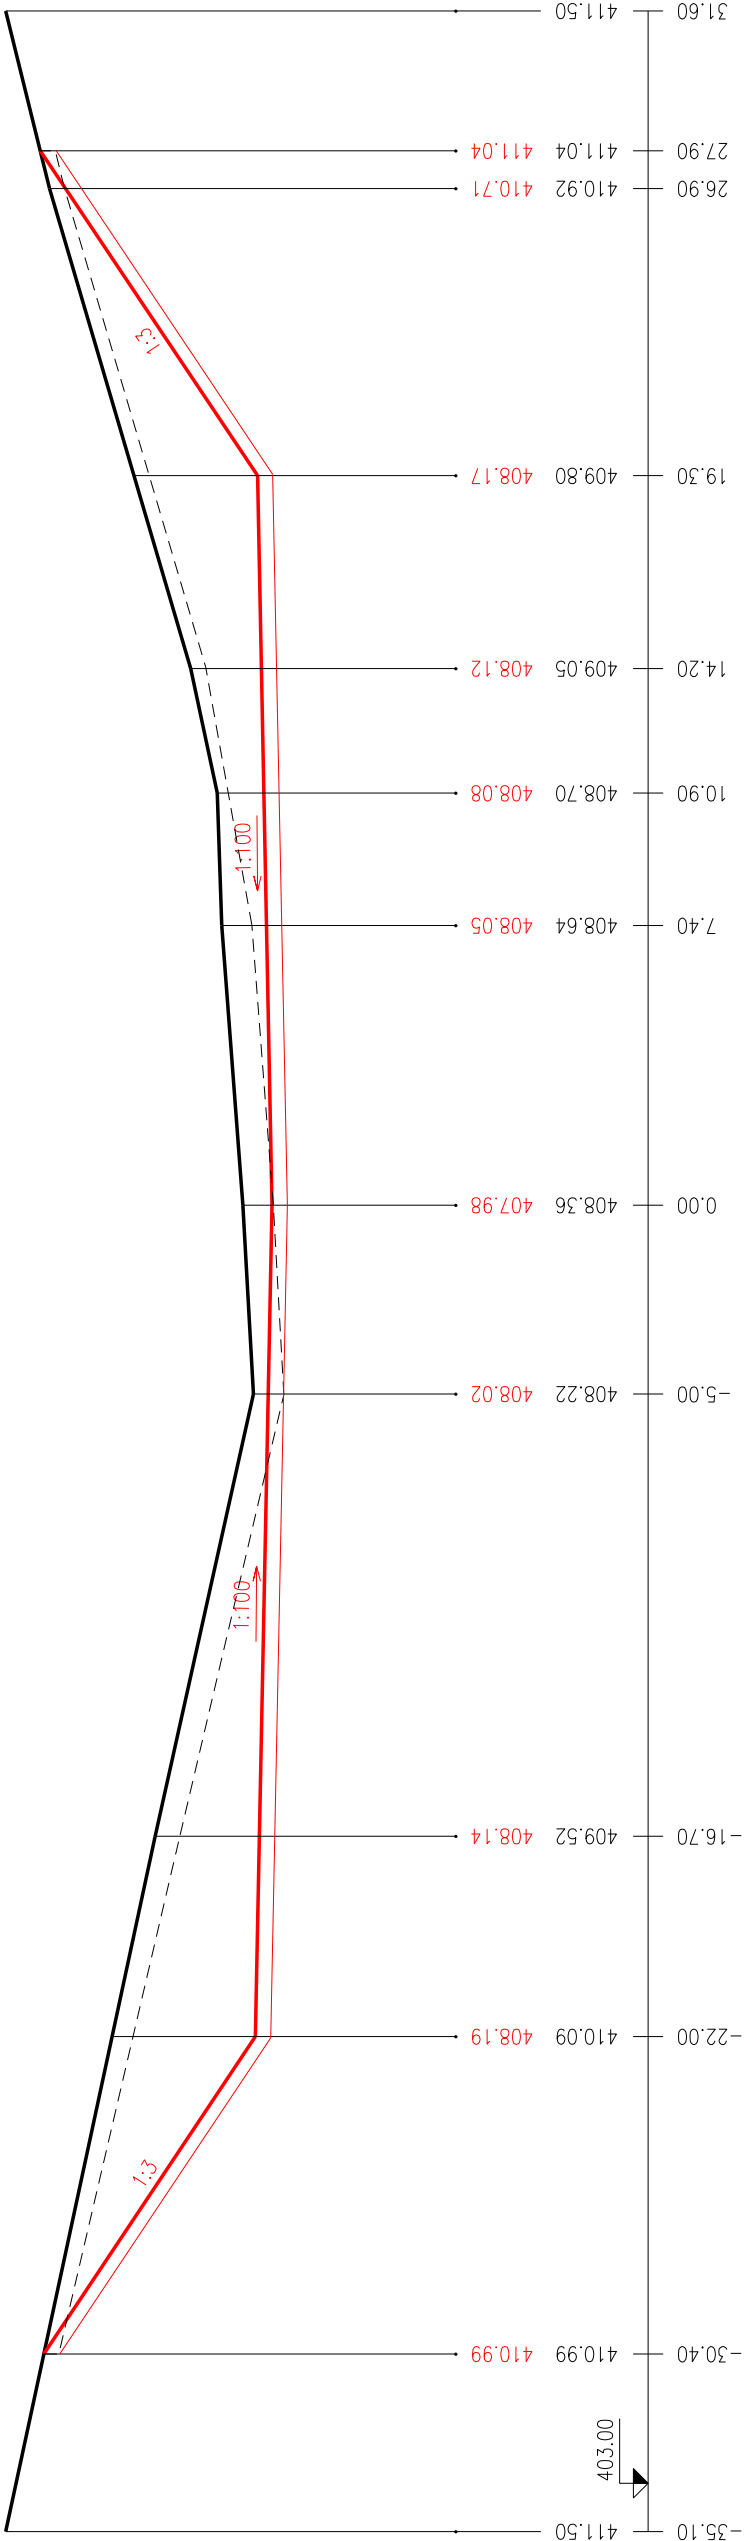

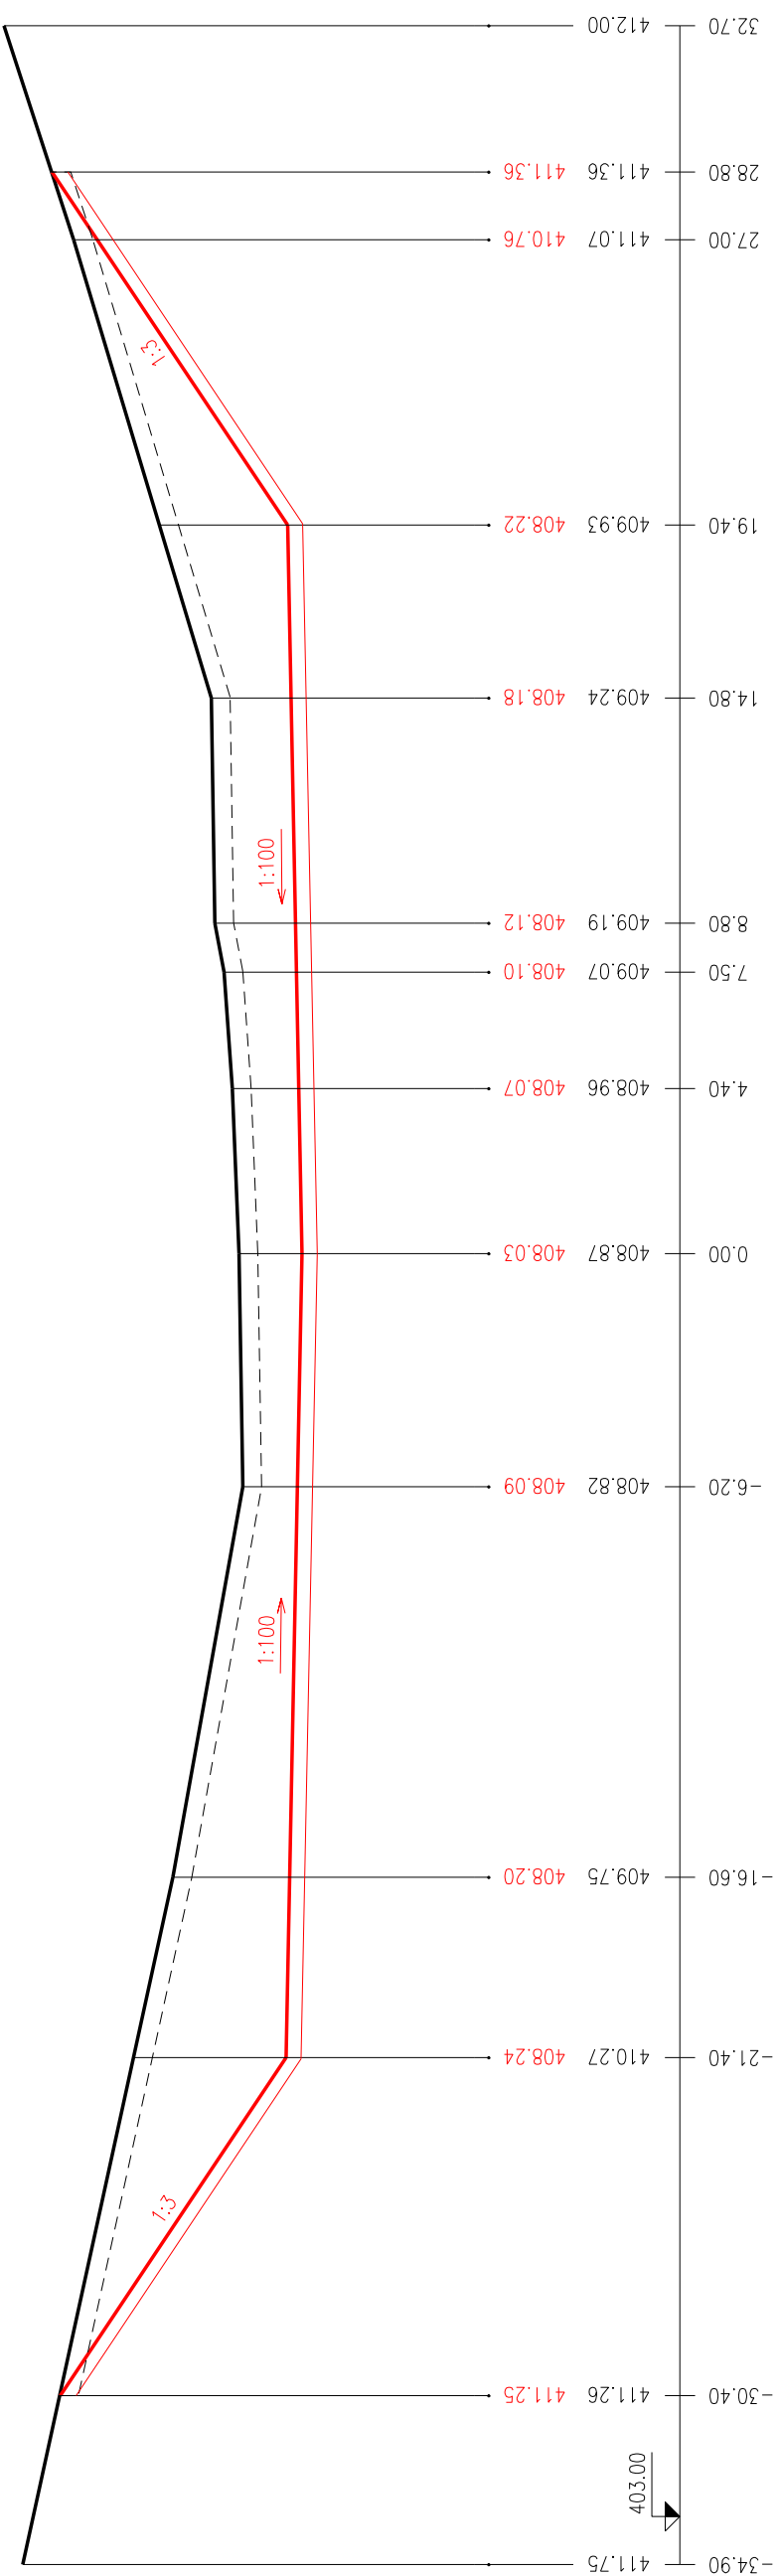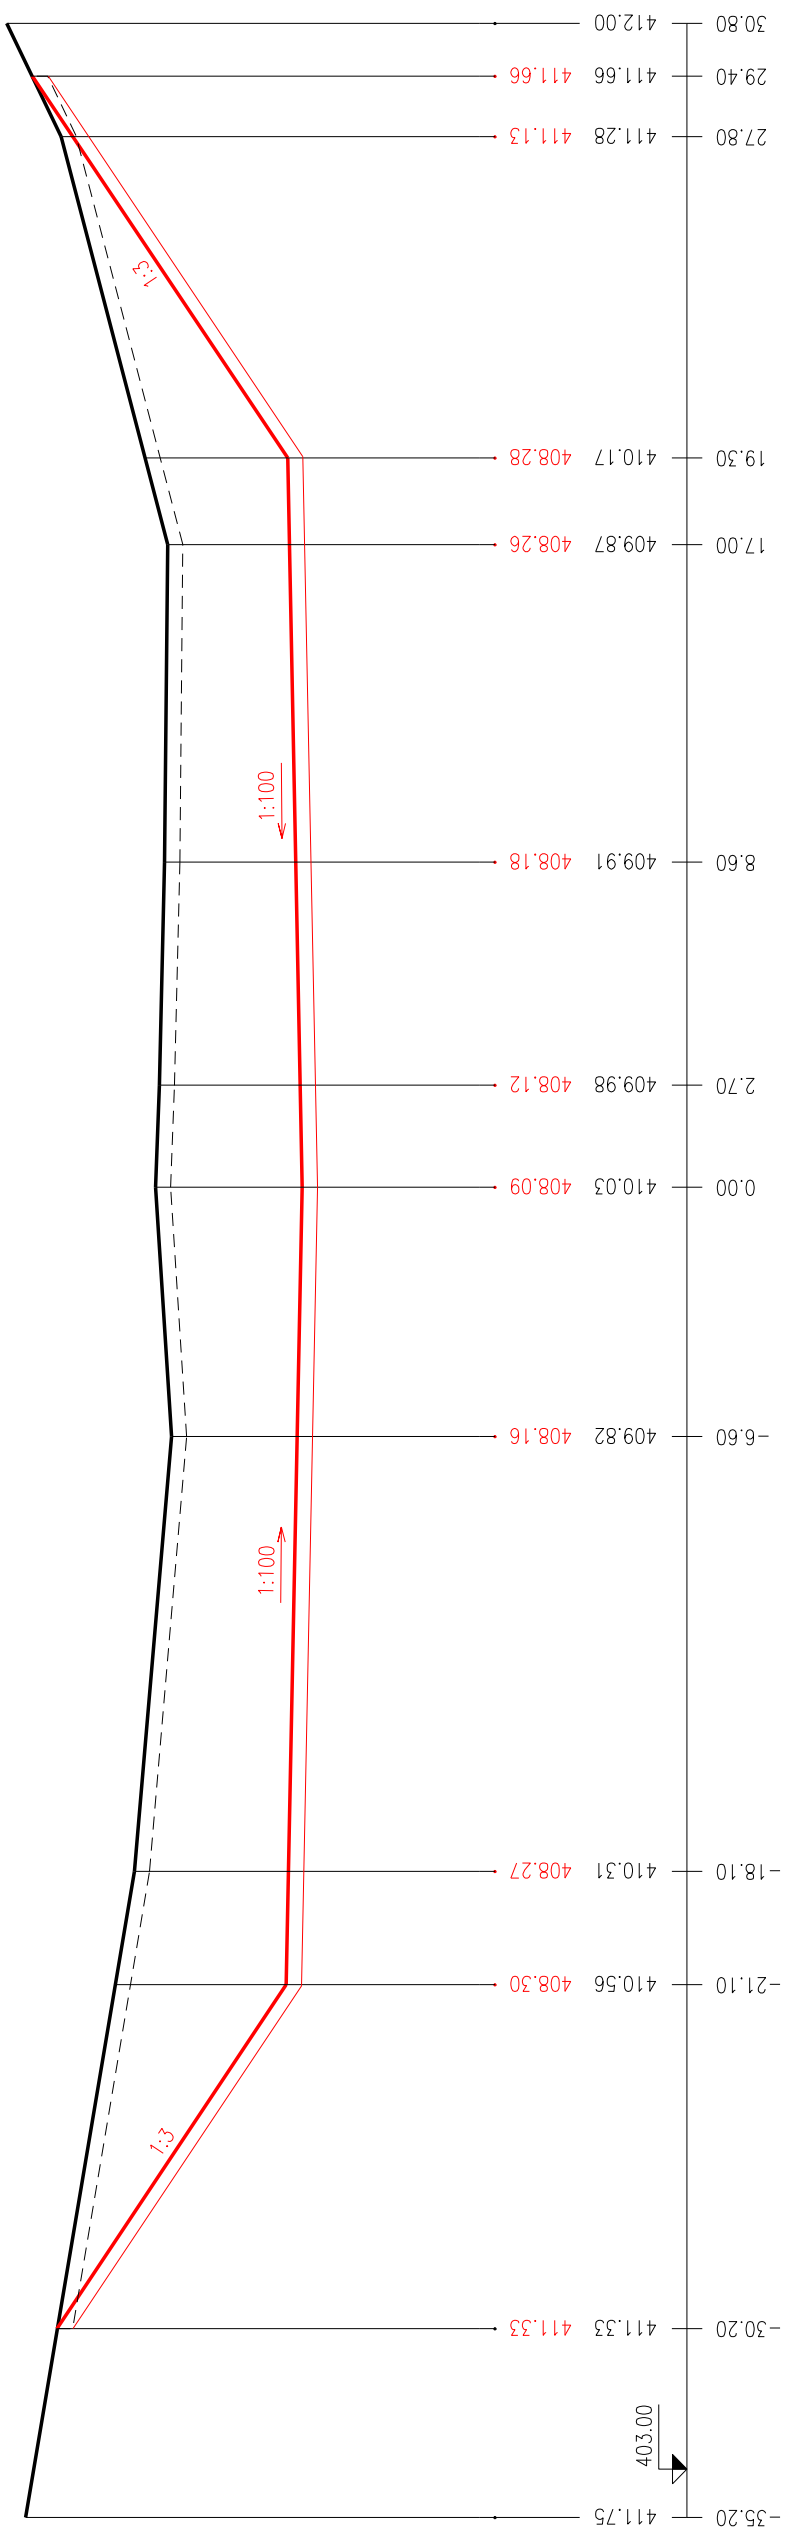

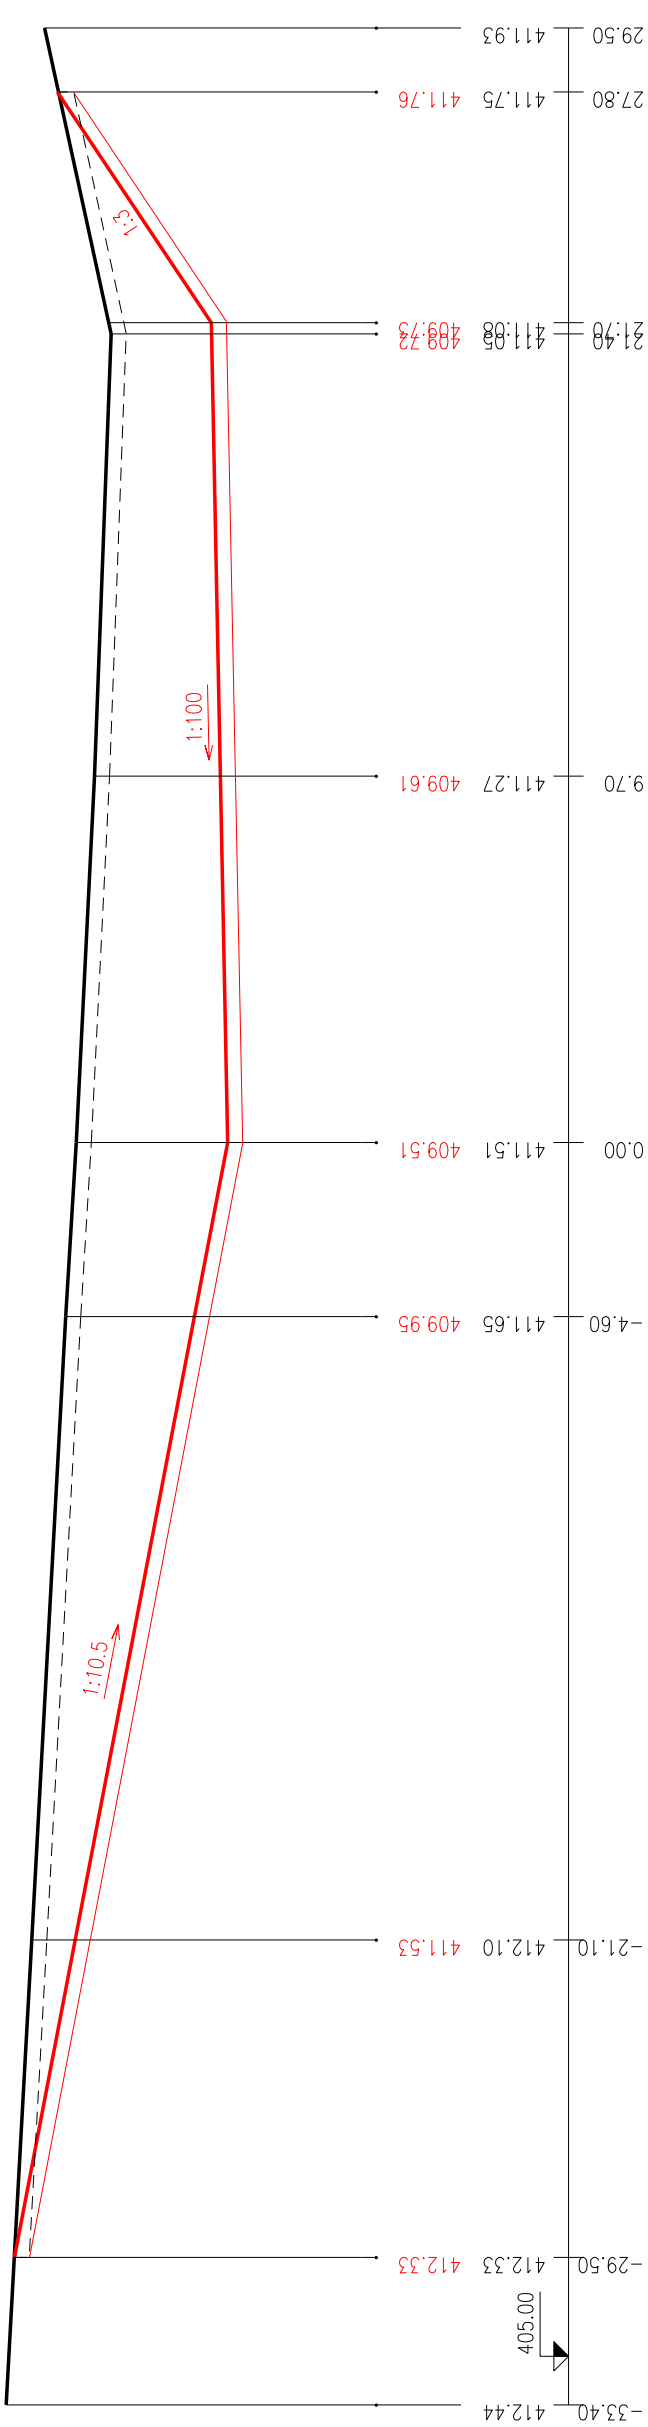

ŘEZ 6 km 0.0459 1:200/100

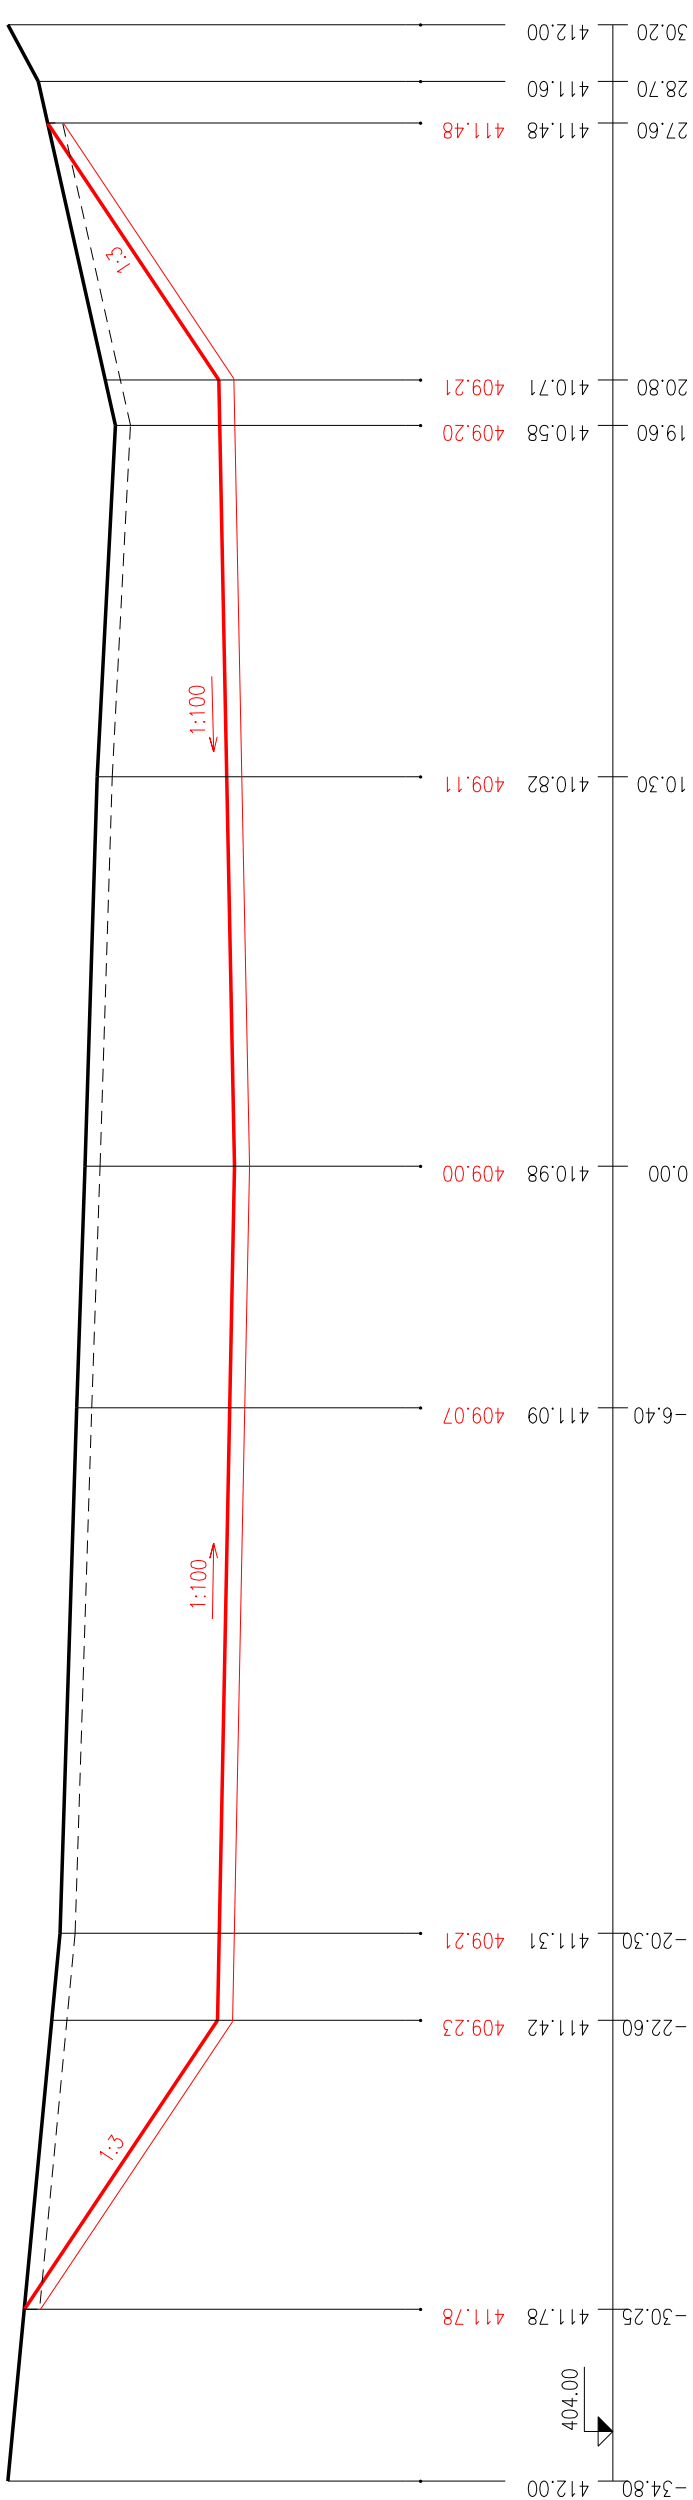

ŘEZ 5 km 0.0398 1:200/100

PŘÍČNÝ ŘEZ 7,8

