



Příčné řezy polní cesty HC 6
M 1 : 100


1 - KM 0.01569

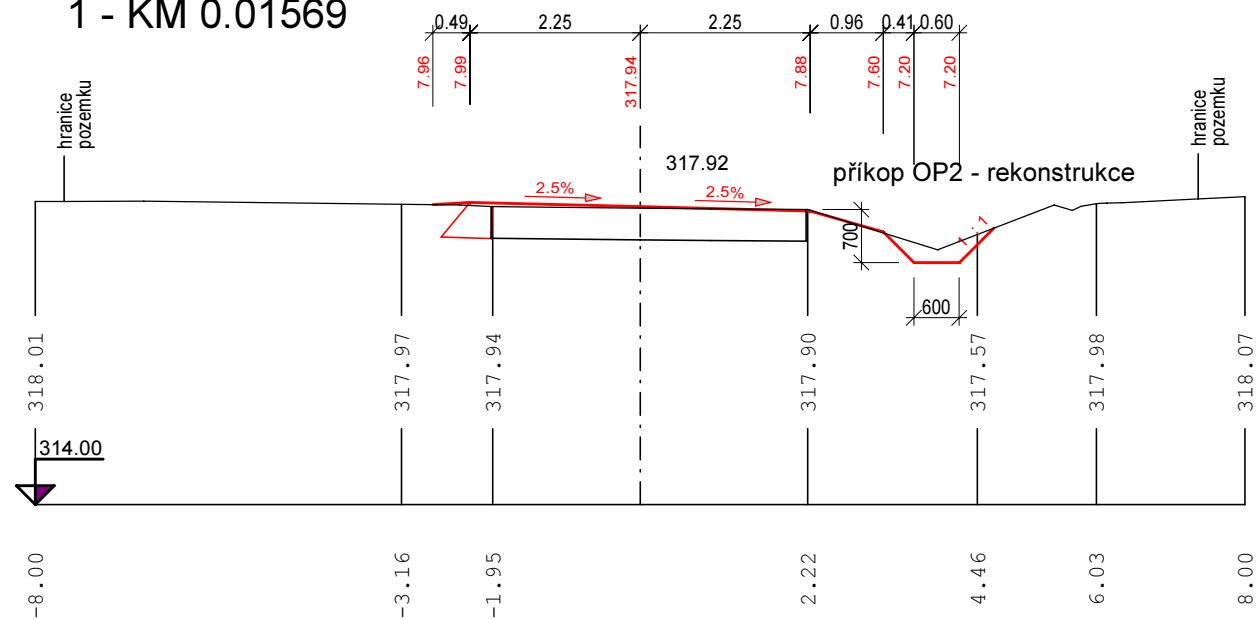


2 - KM 0.09232

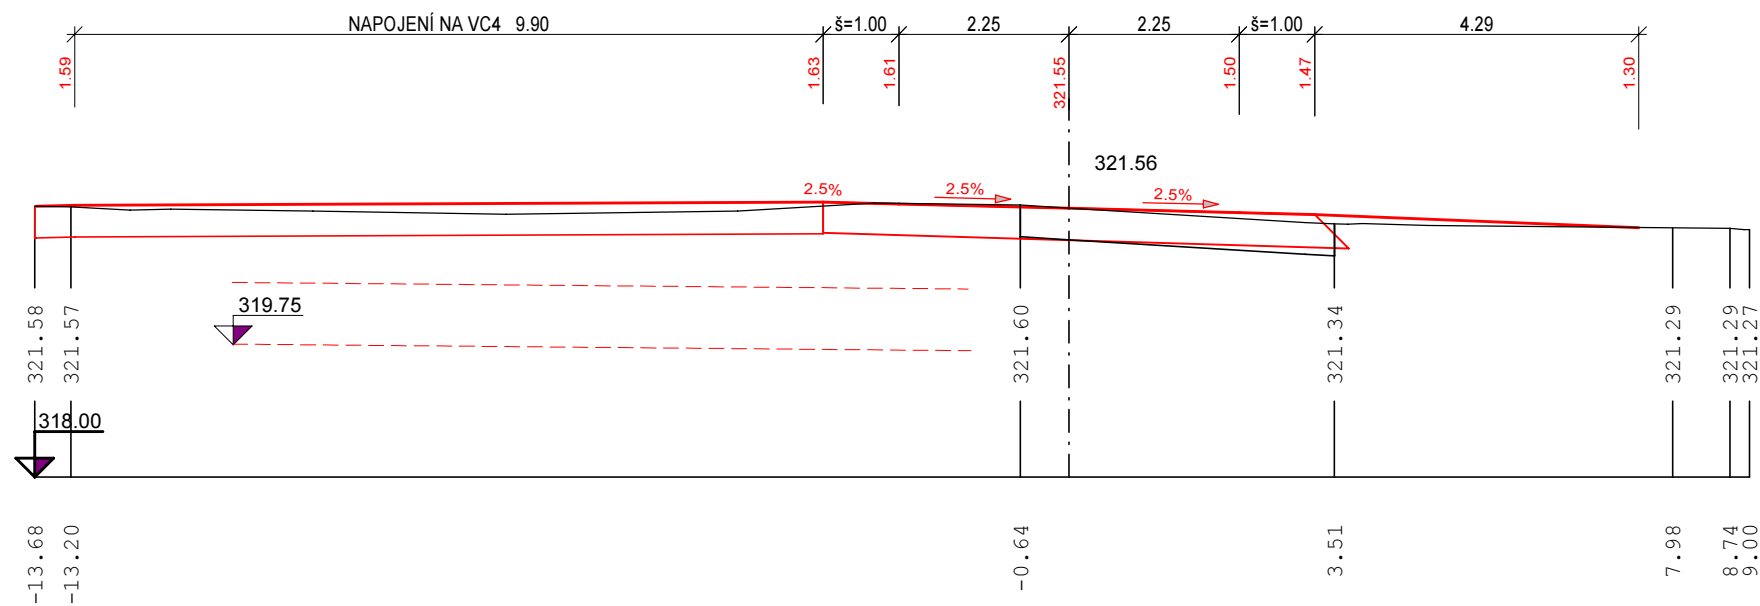

3 - KM 0.17978

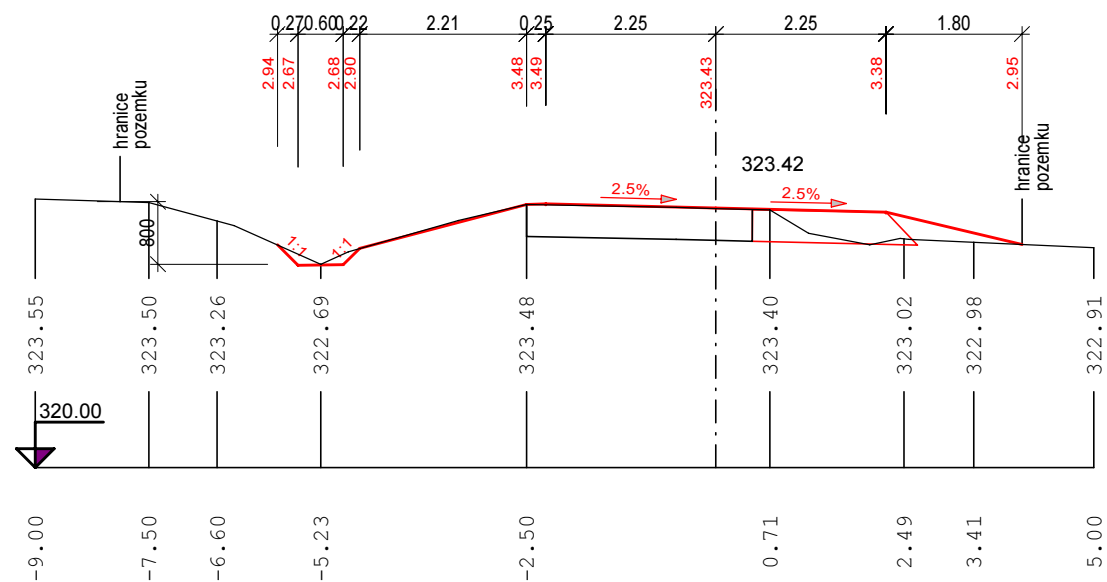


4 - KM 0.25106

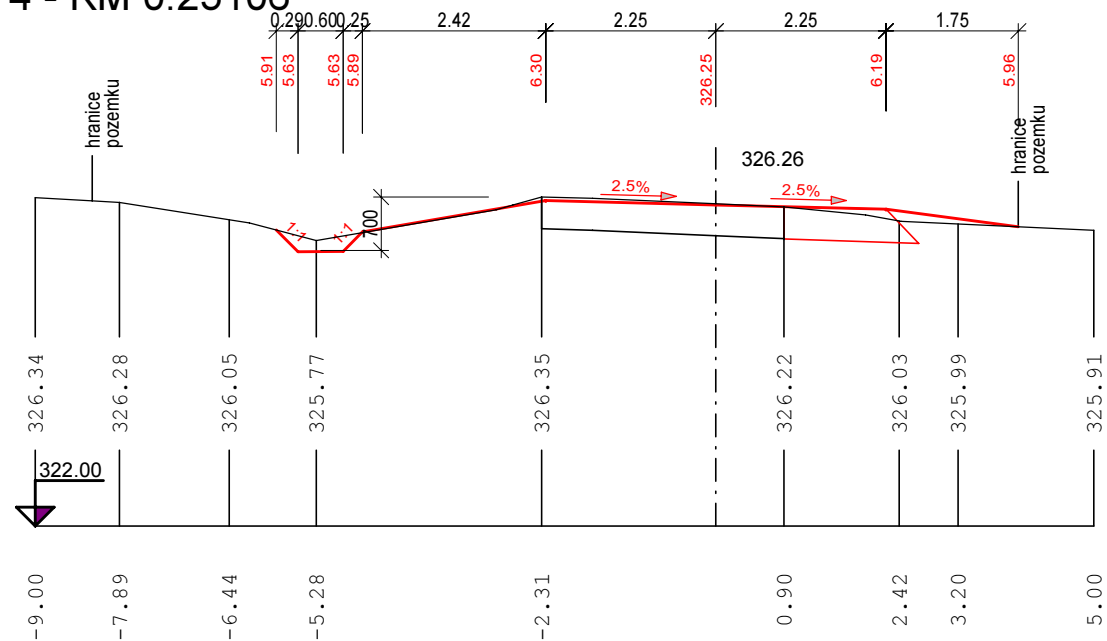

Technical drawing of a road cross-section showing a 2.5% longitudinal slope. The drawing includes a black profile line, a red slope line, and various elevation and distance markers. Key features include a starting elevation of 326.00, a peak elevation of 330.26, and a final elevation of 329.59. Distances are marked along the top and bottom of the profile. A red line indicates a 700m segment with a 2.5% slope.

| Distance (m) | Elevation (m) |
|--------------|---------------|
| 0.00 | 326.00 |
| 0.48 | 330.26 |
| 0.60 | 330.20 |
| 0.54 | 329.85 |
| 2.03 | 329.51 |
| 2.25 | 329.85 |
| 2.25 | 329.74 |
| 1.75 | 329.72 |
| 5.00 | 329.59 |

7 - KM 0.55195

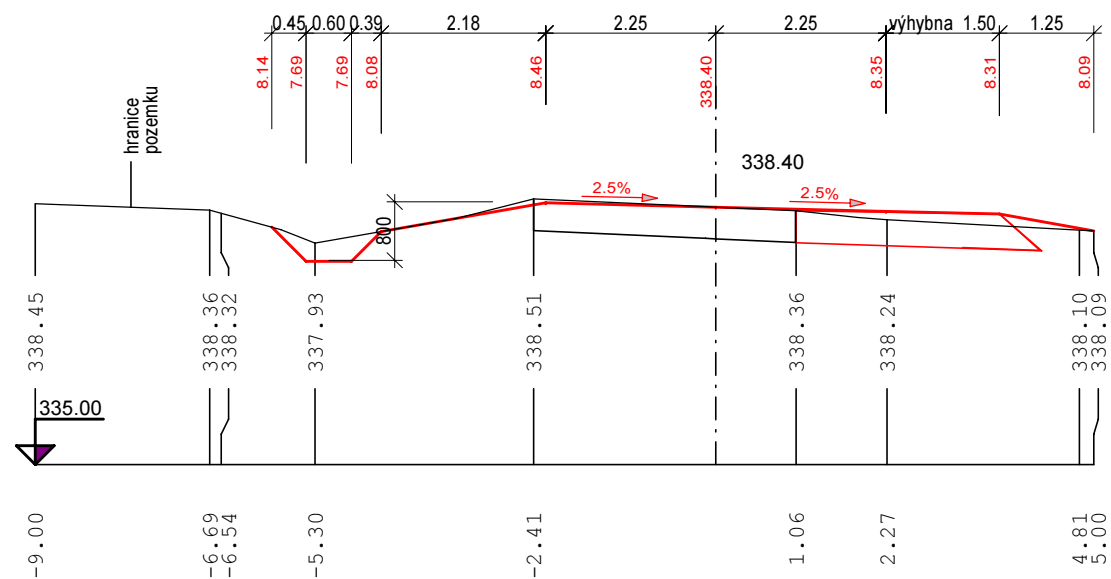

8 - KM 0.66106

