


LEGENDA:

- STÁVAJÍCÍ STAV
— VRSTEVNICE, TERÉNNÍ HRANY
— KATASTRÁLNÍ MAPA
— NOVÝ STAV
— SVODNÉ ŽLÁBKY

- stávající sítě

- | ZATRAVNĚNÍ | ASFALTOVÁ VOZOVKA | KRAJNICE |
|---|---|---|
|  |  |  |

STÁVAJÍCÍ STROMY

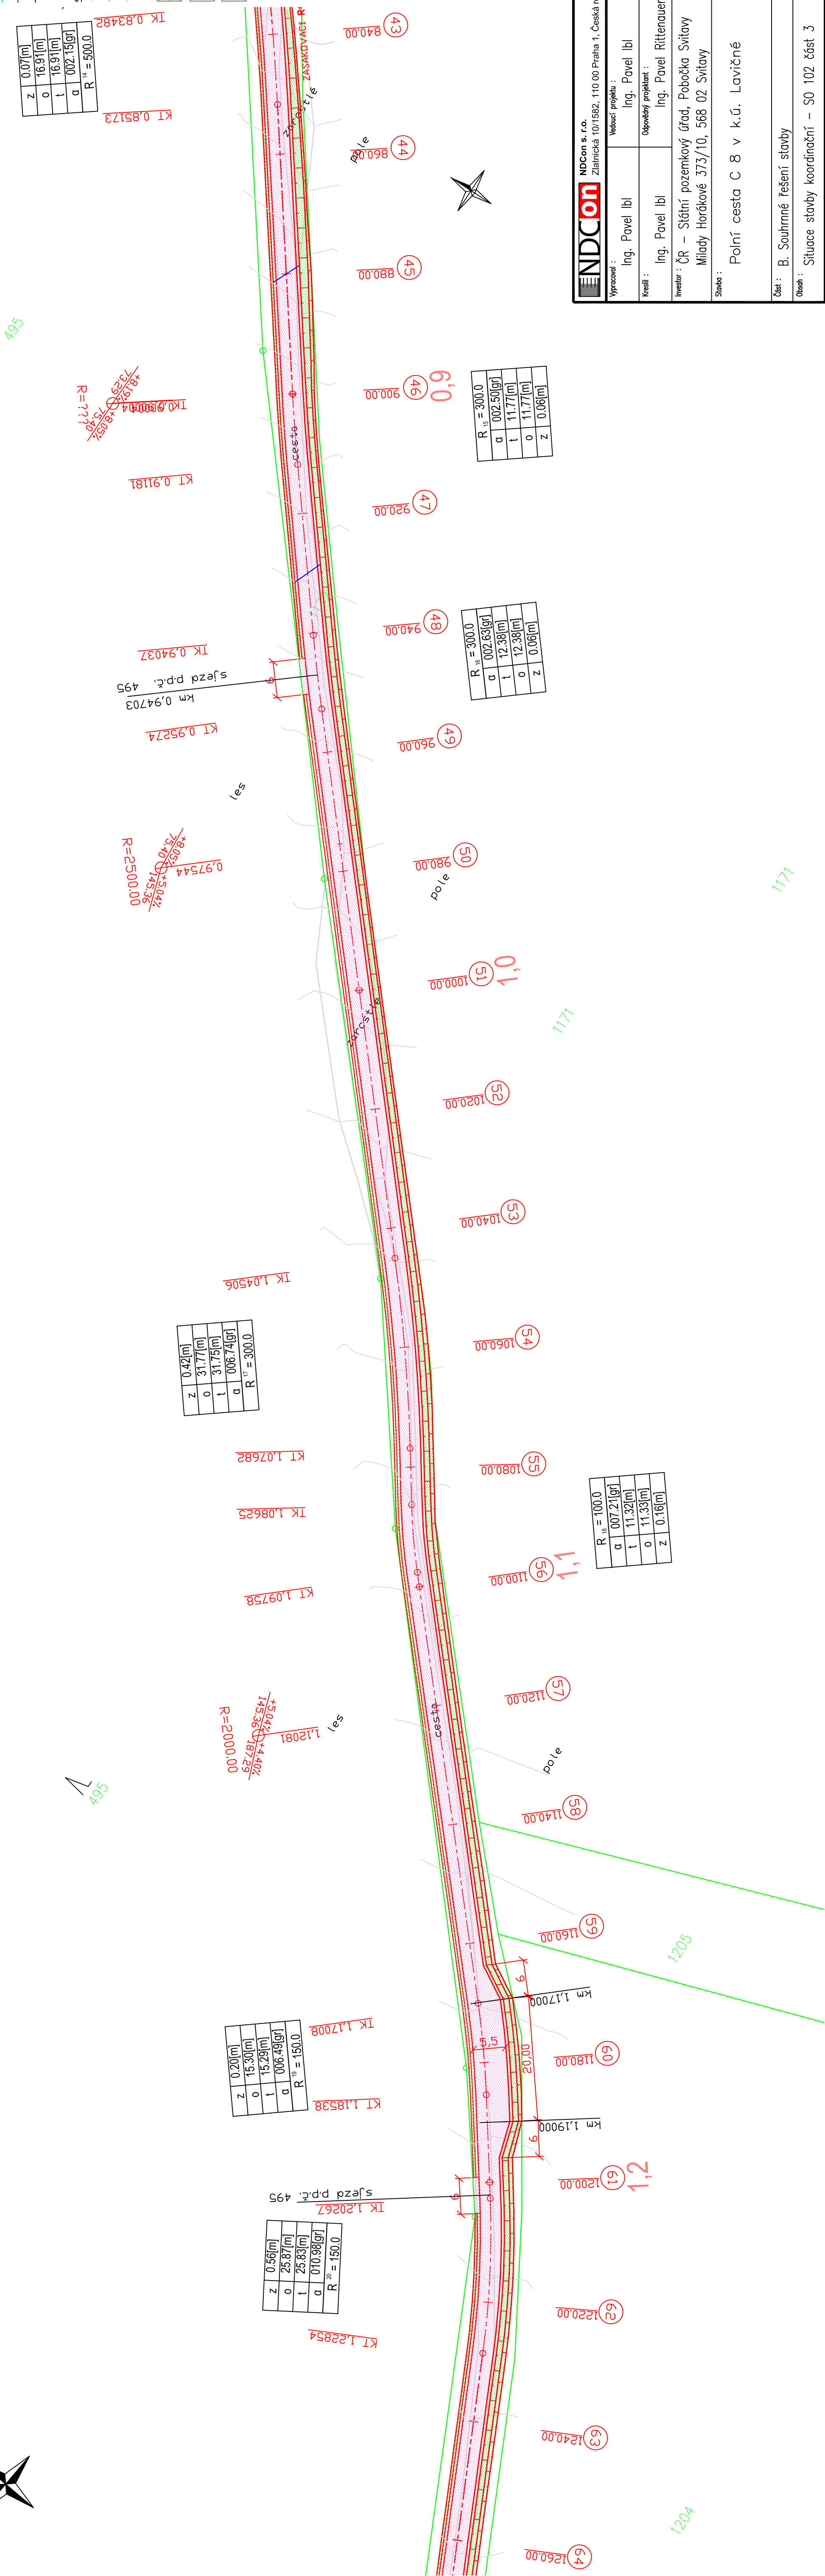

z	0.07[m]
o	16.91[m]
t	16.91[m]
α	002.15[gr]
$R^{14} = 500.0$	

$R_{15} = 300.0$	
α	002.50[gr]
t	11.77[m]
o	11.77[m]
z	0.06[m]

$R_{16} = 300.0$
α 002.63[gr]
t 12.38[m]
o 12.38[m]
z 0.06[m]

z	0.42[m]
o	31.77[m]
t	31.75[m]
a	006.74[gr]
R ¹⁷ = 300.0	

$R_{18} = 100.0$
α 007.21[gr]
t 11.32[m]
o 11.33[m]
z 0.16[m]

z	0.20[m]
o	15.30[m]
t	15.29[m]
α	006.49[gr]
$R^{19} = 150.0$	

z	0.56[m]
o	25.87[m]
t	25.83[m]
α	010.98[gr]
$R^{20} = 150.0$	

121

Formát :	5A4	Datum :	4/2016
Stupeň:	DSP/DPS	Číslo zadání :	475/2016
Měřítka :	1:500	Číslo přílohy :	B.3.4.