



PRÍČNÉ REZY HCl B

MÉRITKO 1:100



LEGENDA
TYPŮ ČAR :
TERÉN
NÁVRH

PRÍLOHA C.1.2.4.

PRÍČNÉ REZY
Č. 1, 2, 3, 4, 5, 6, 7, 8

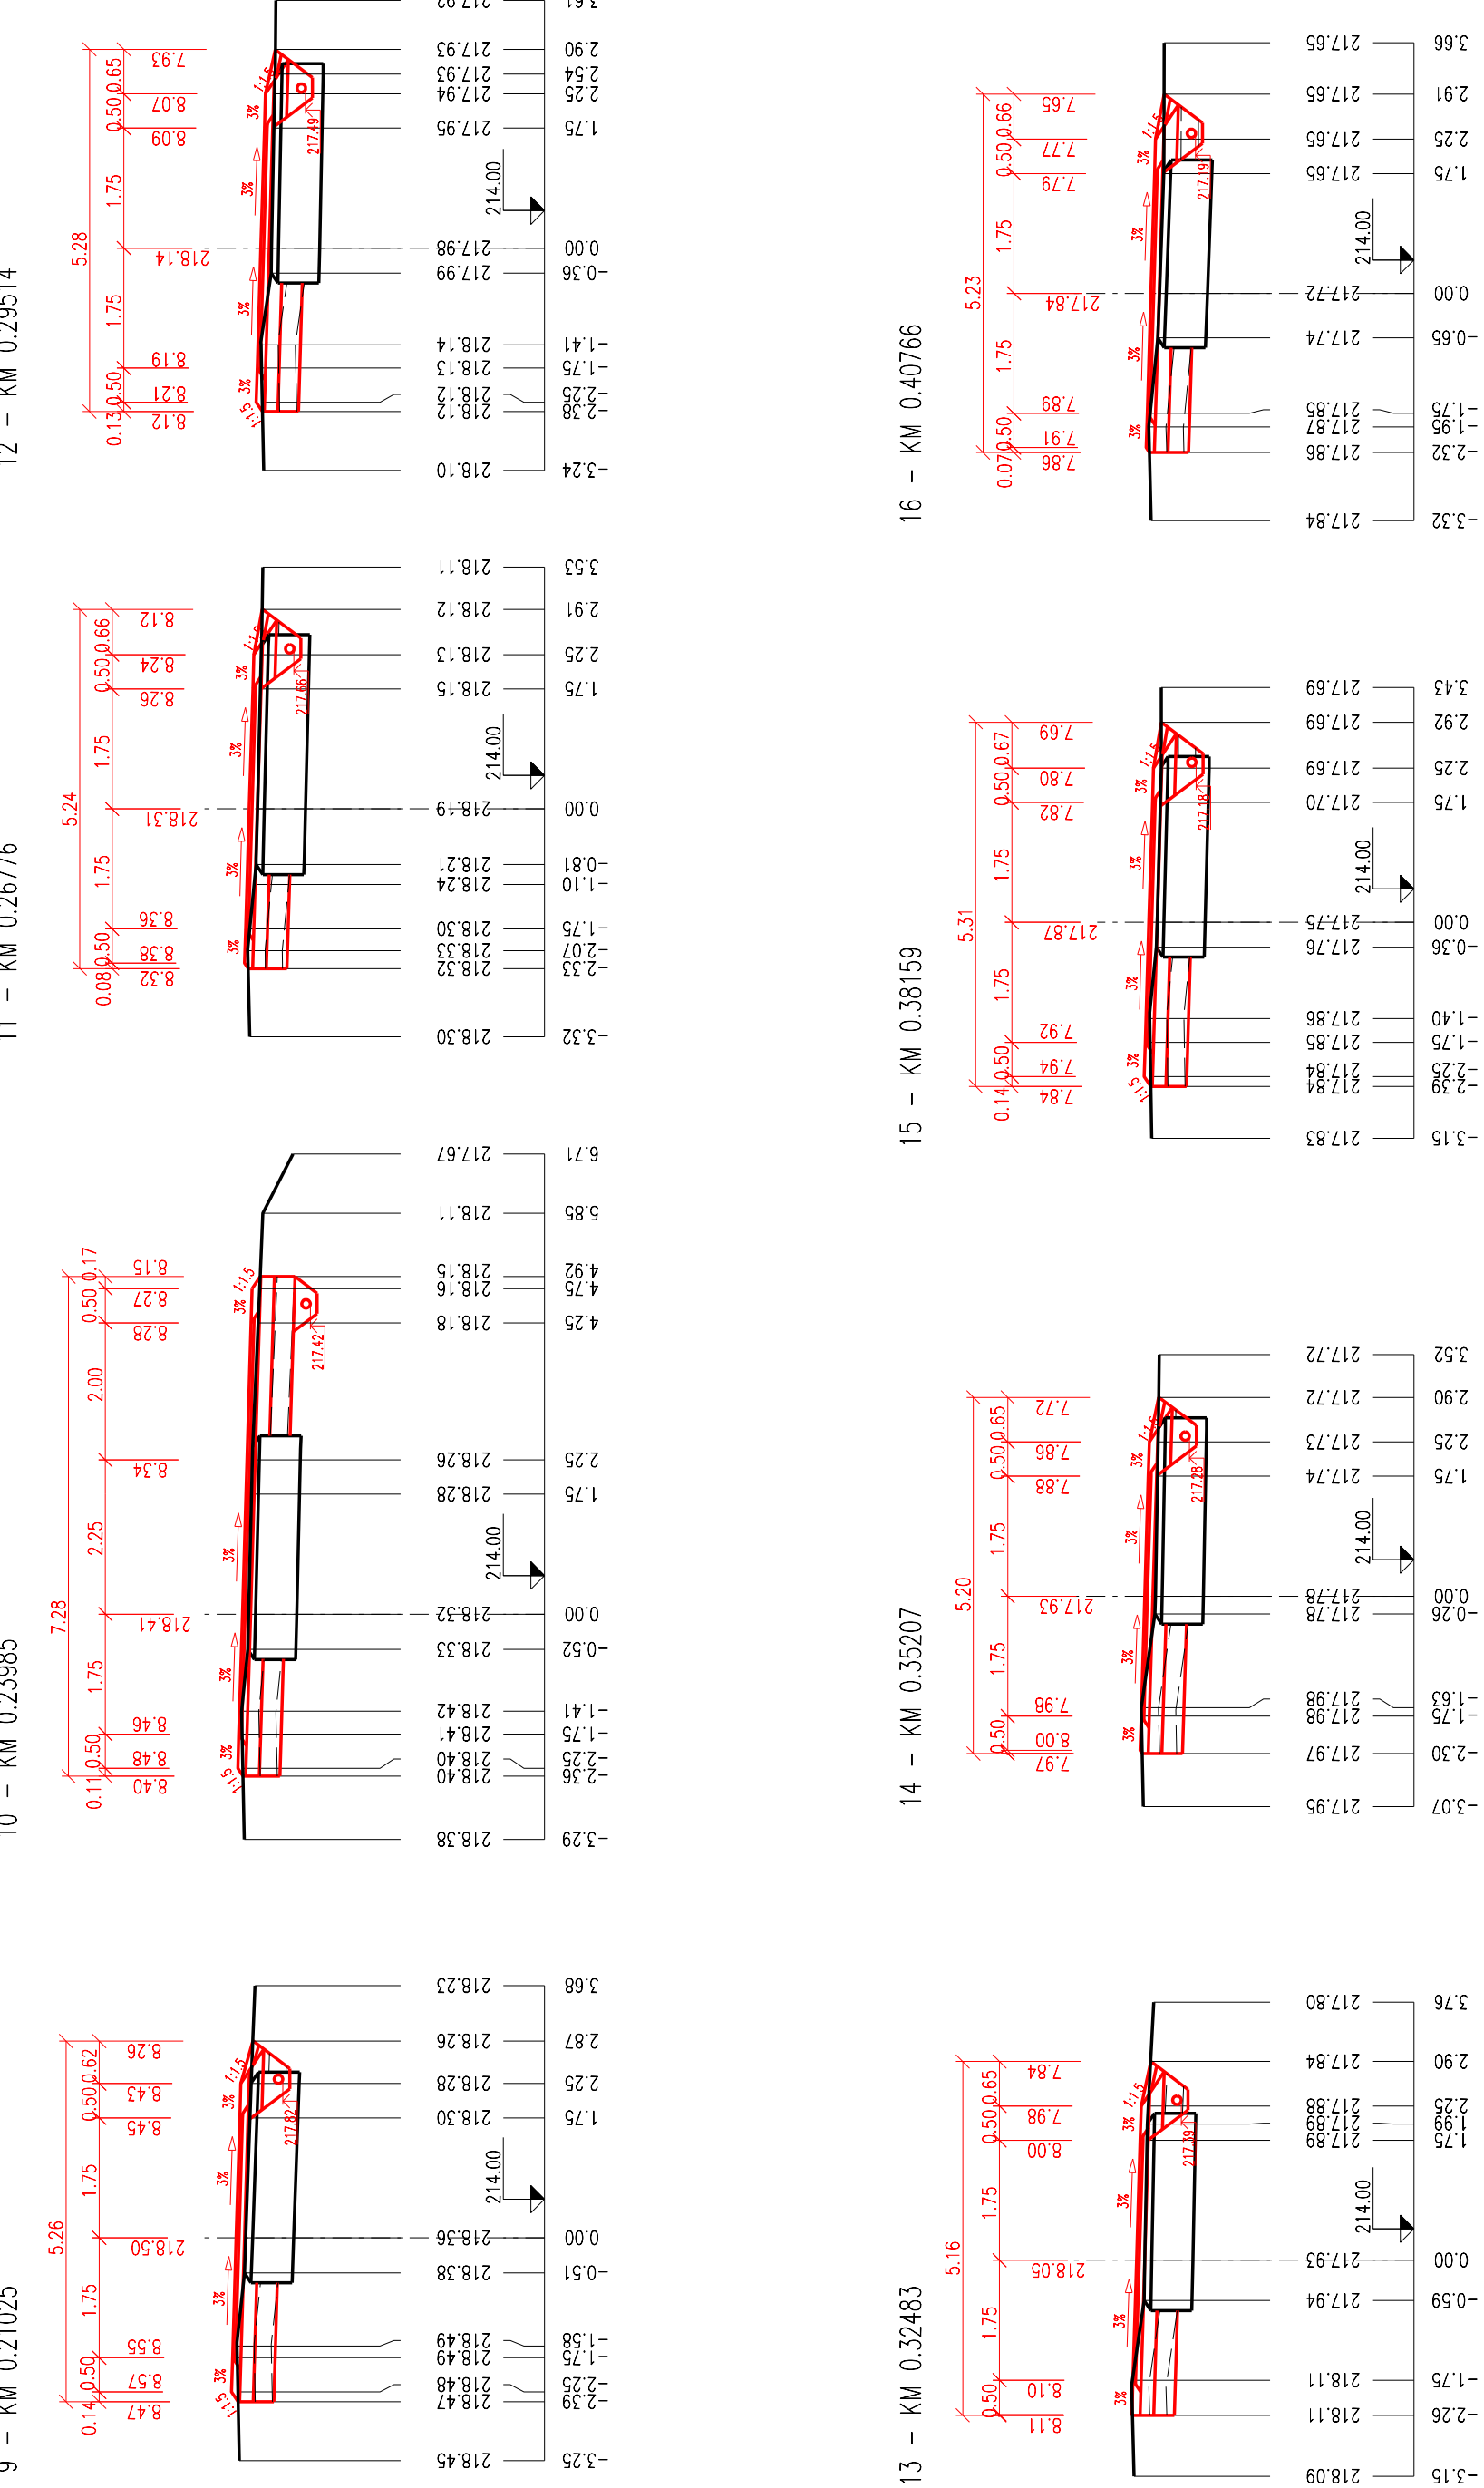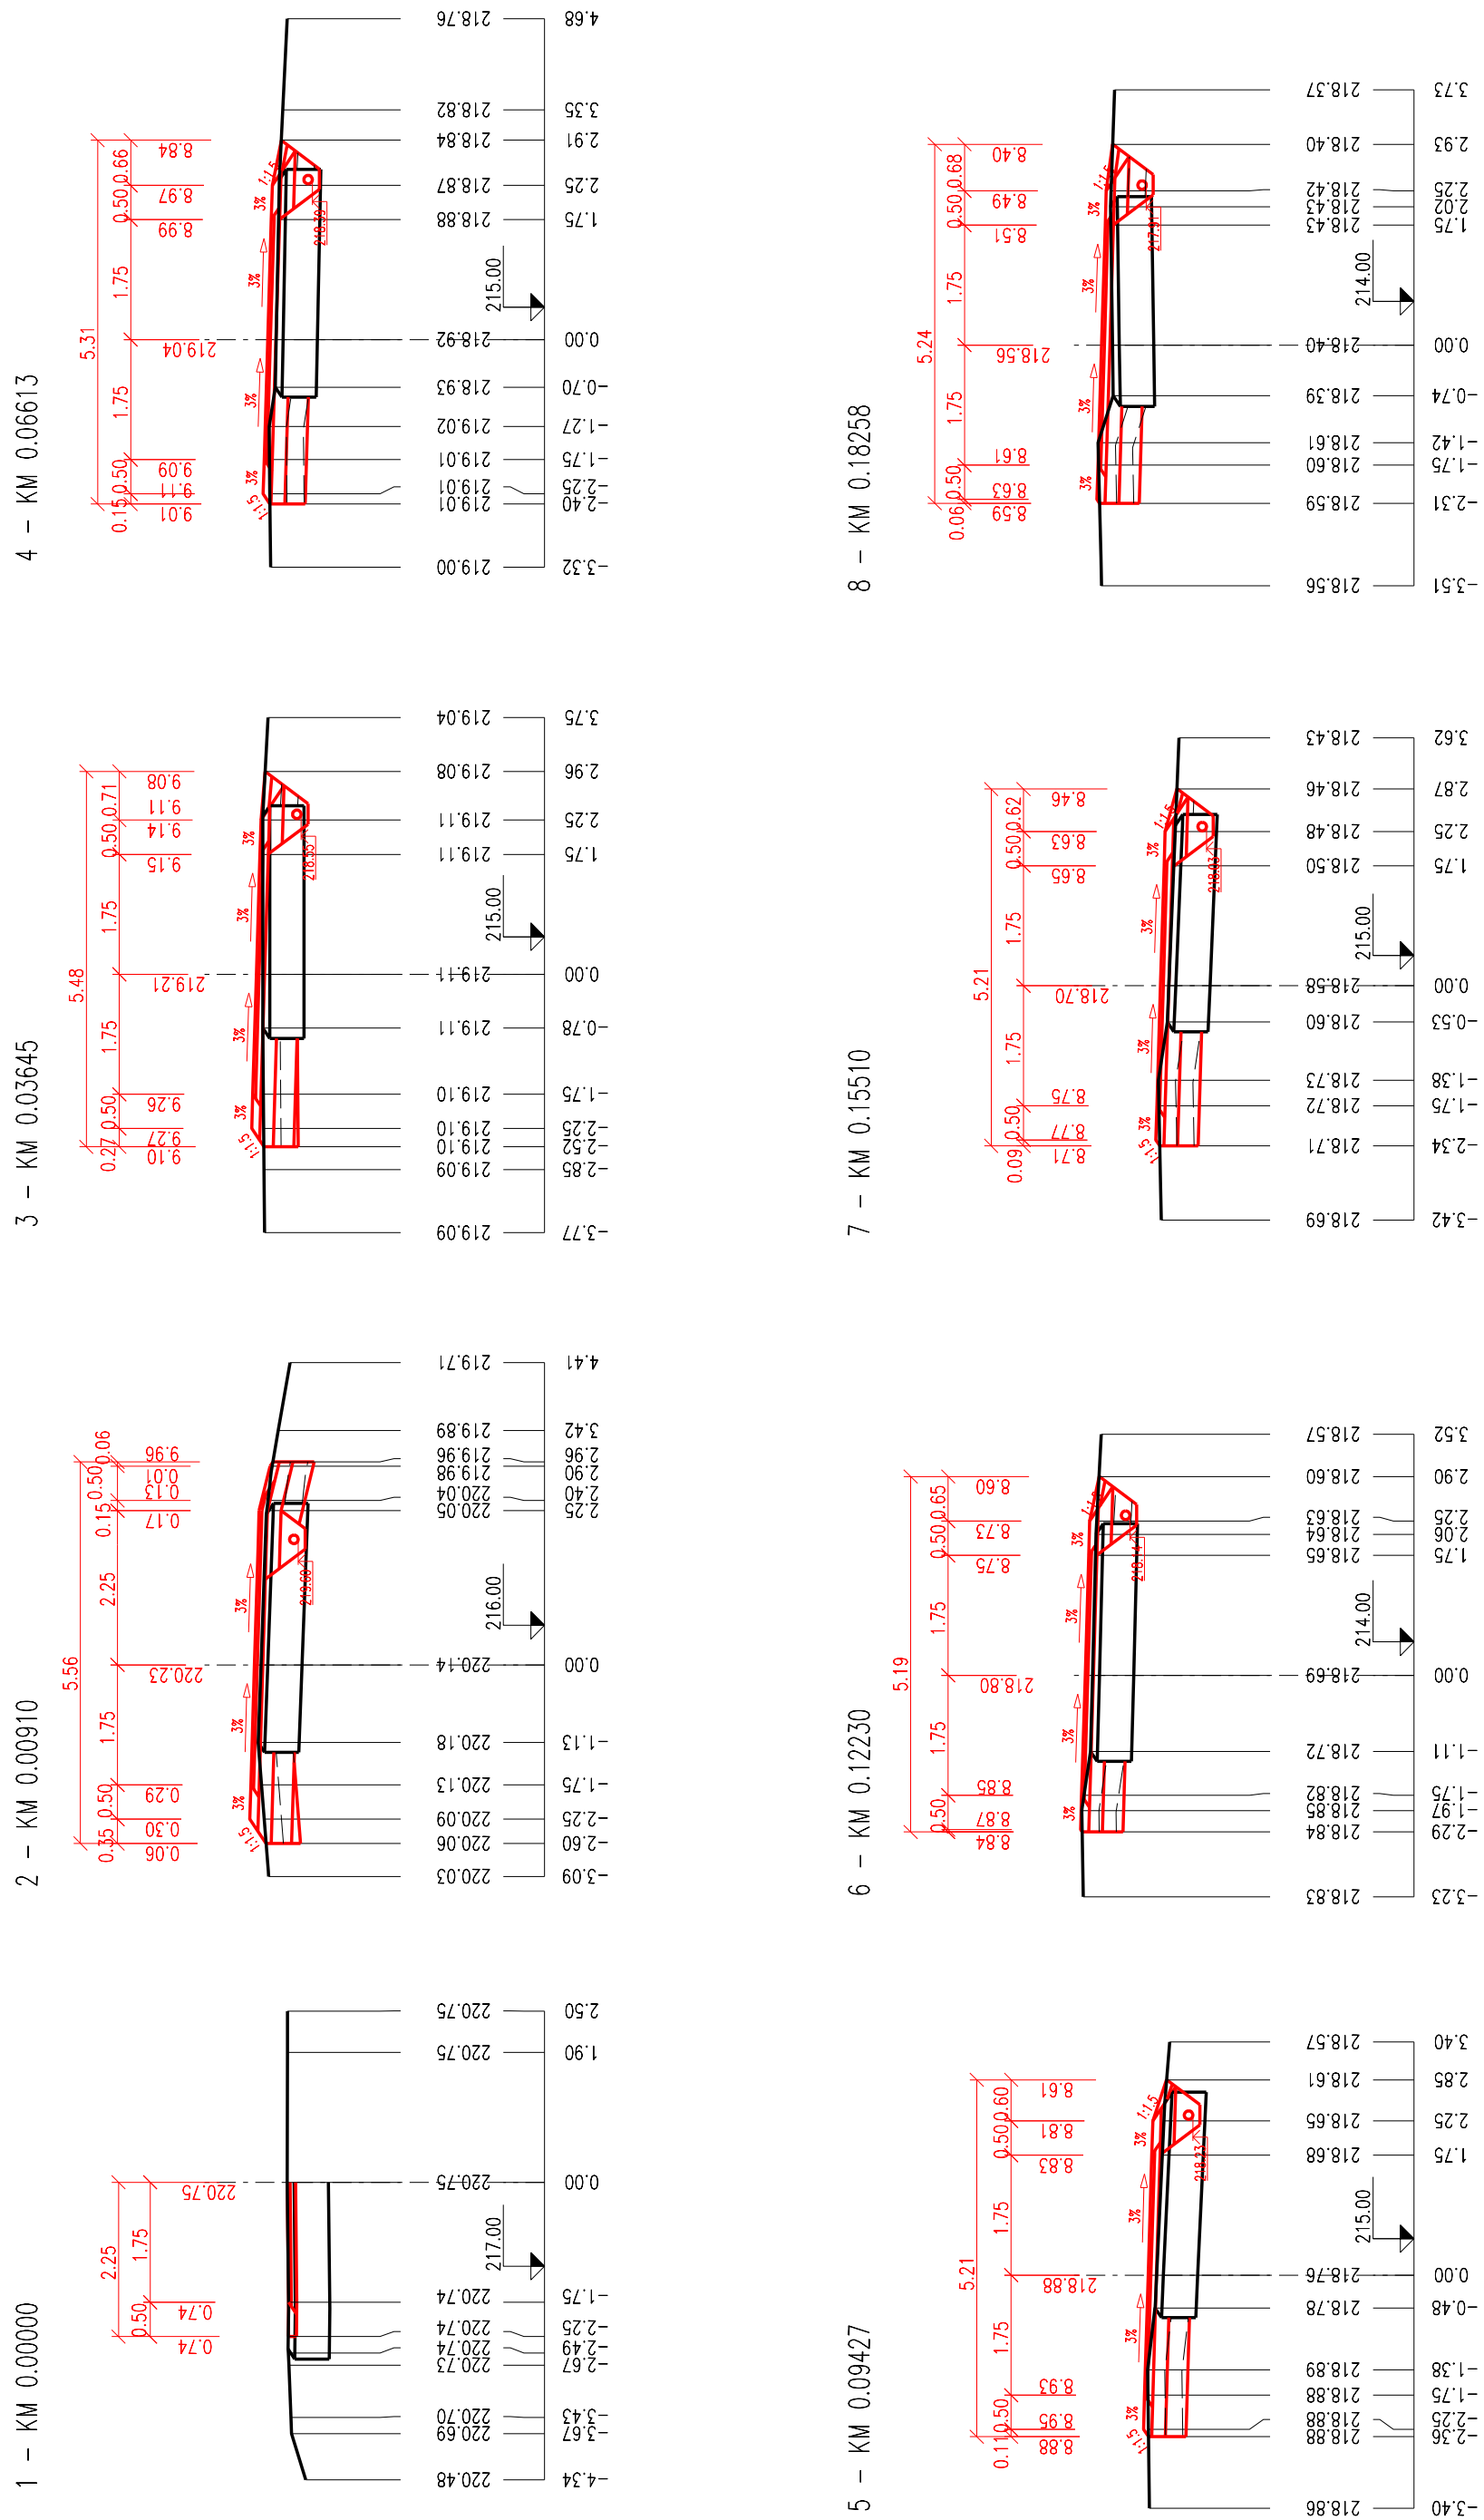

PRÍČNÉ REZY
Č. 9, 10, 11, 12, 13, 14, 15, 16

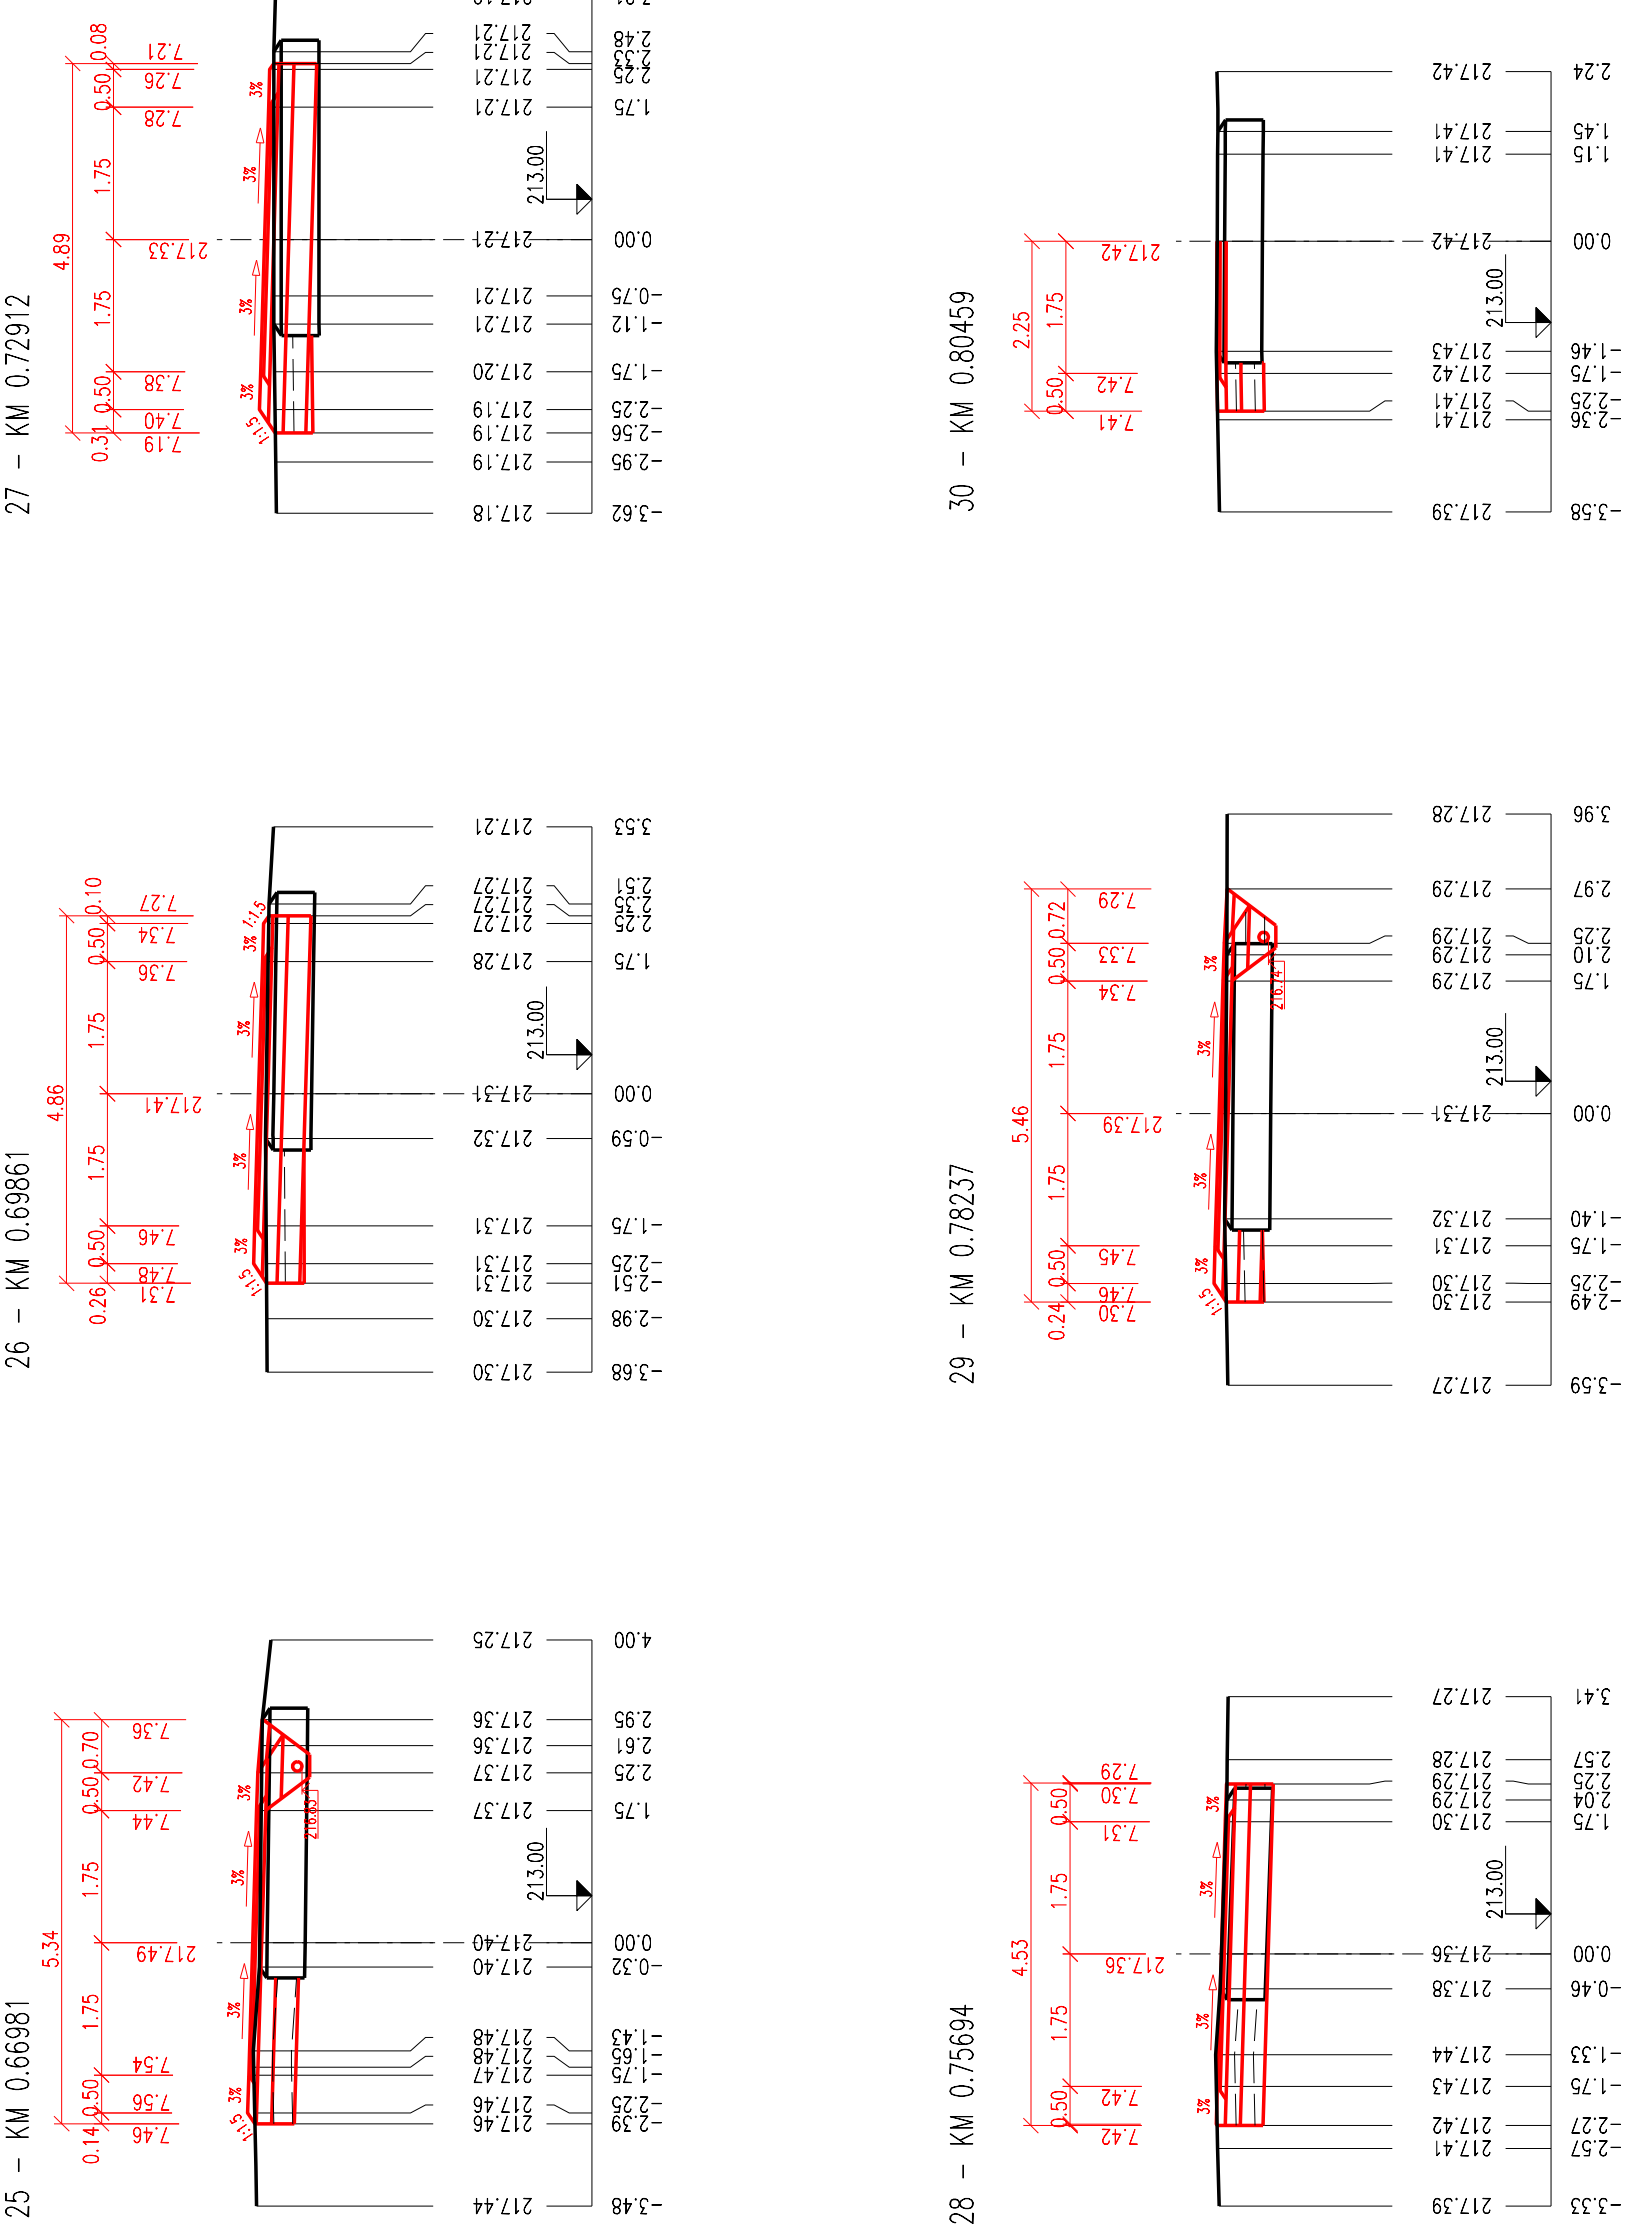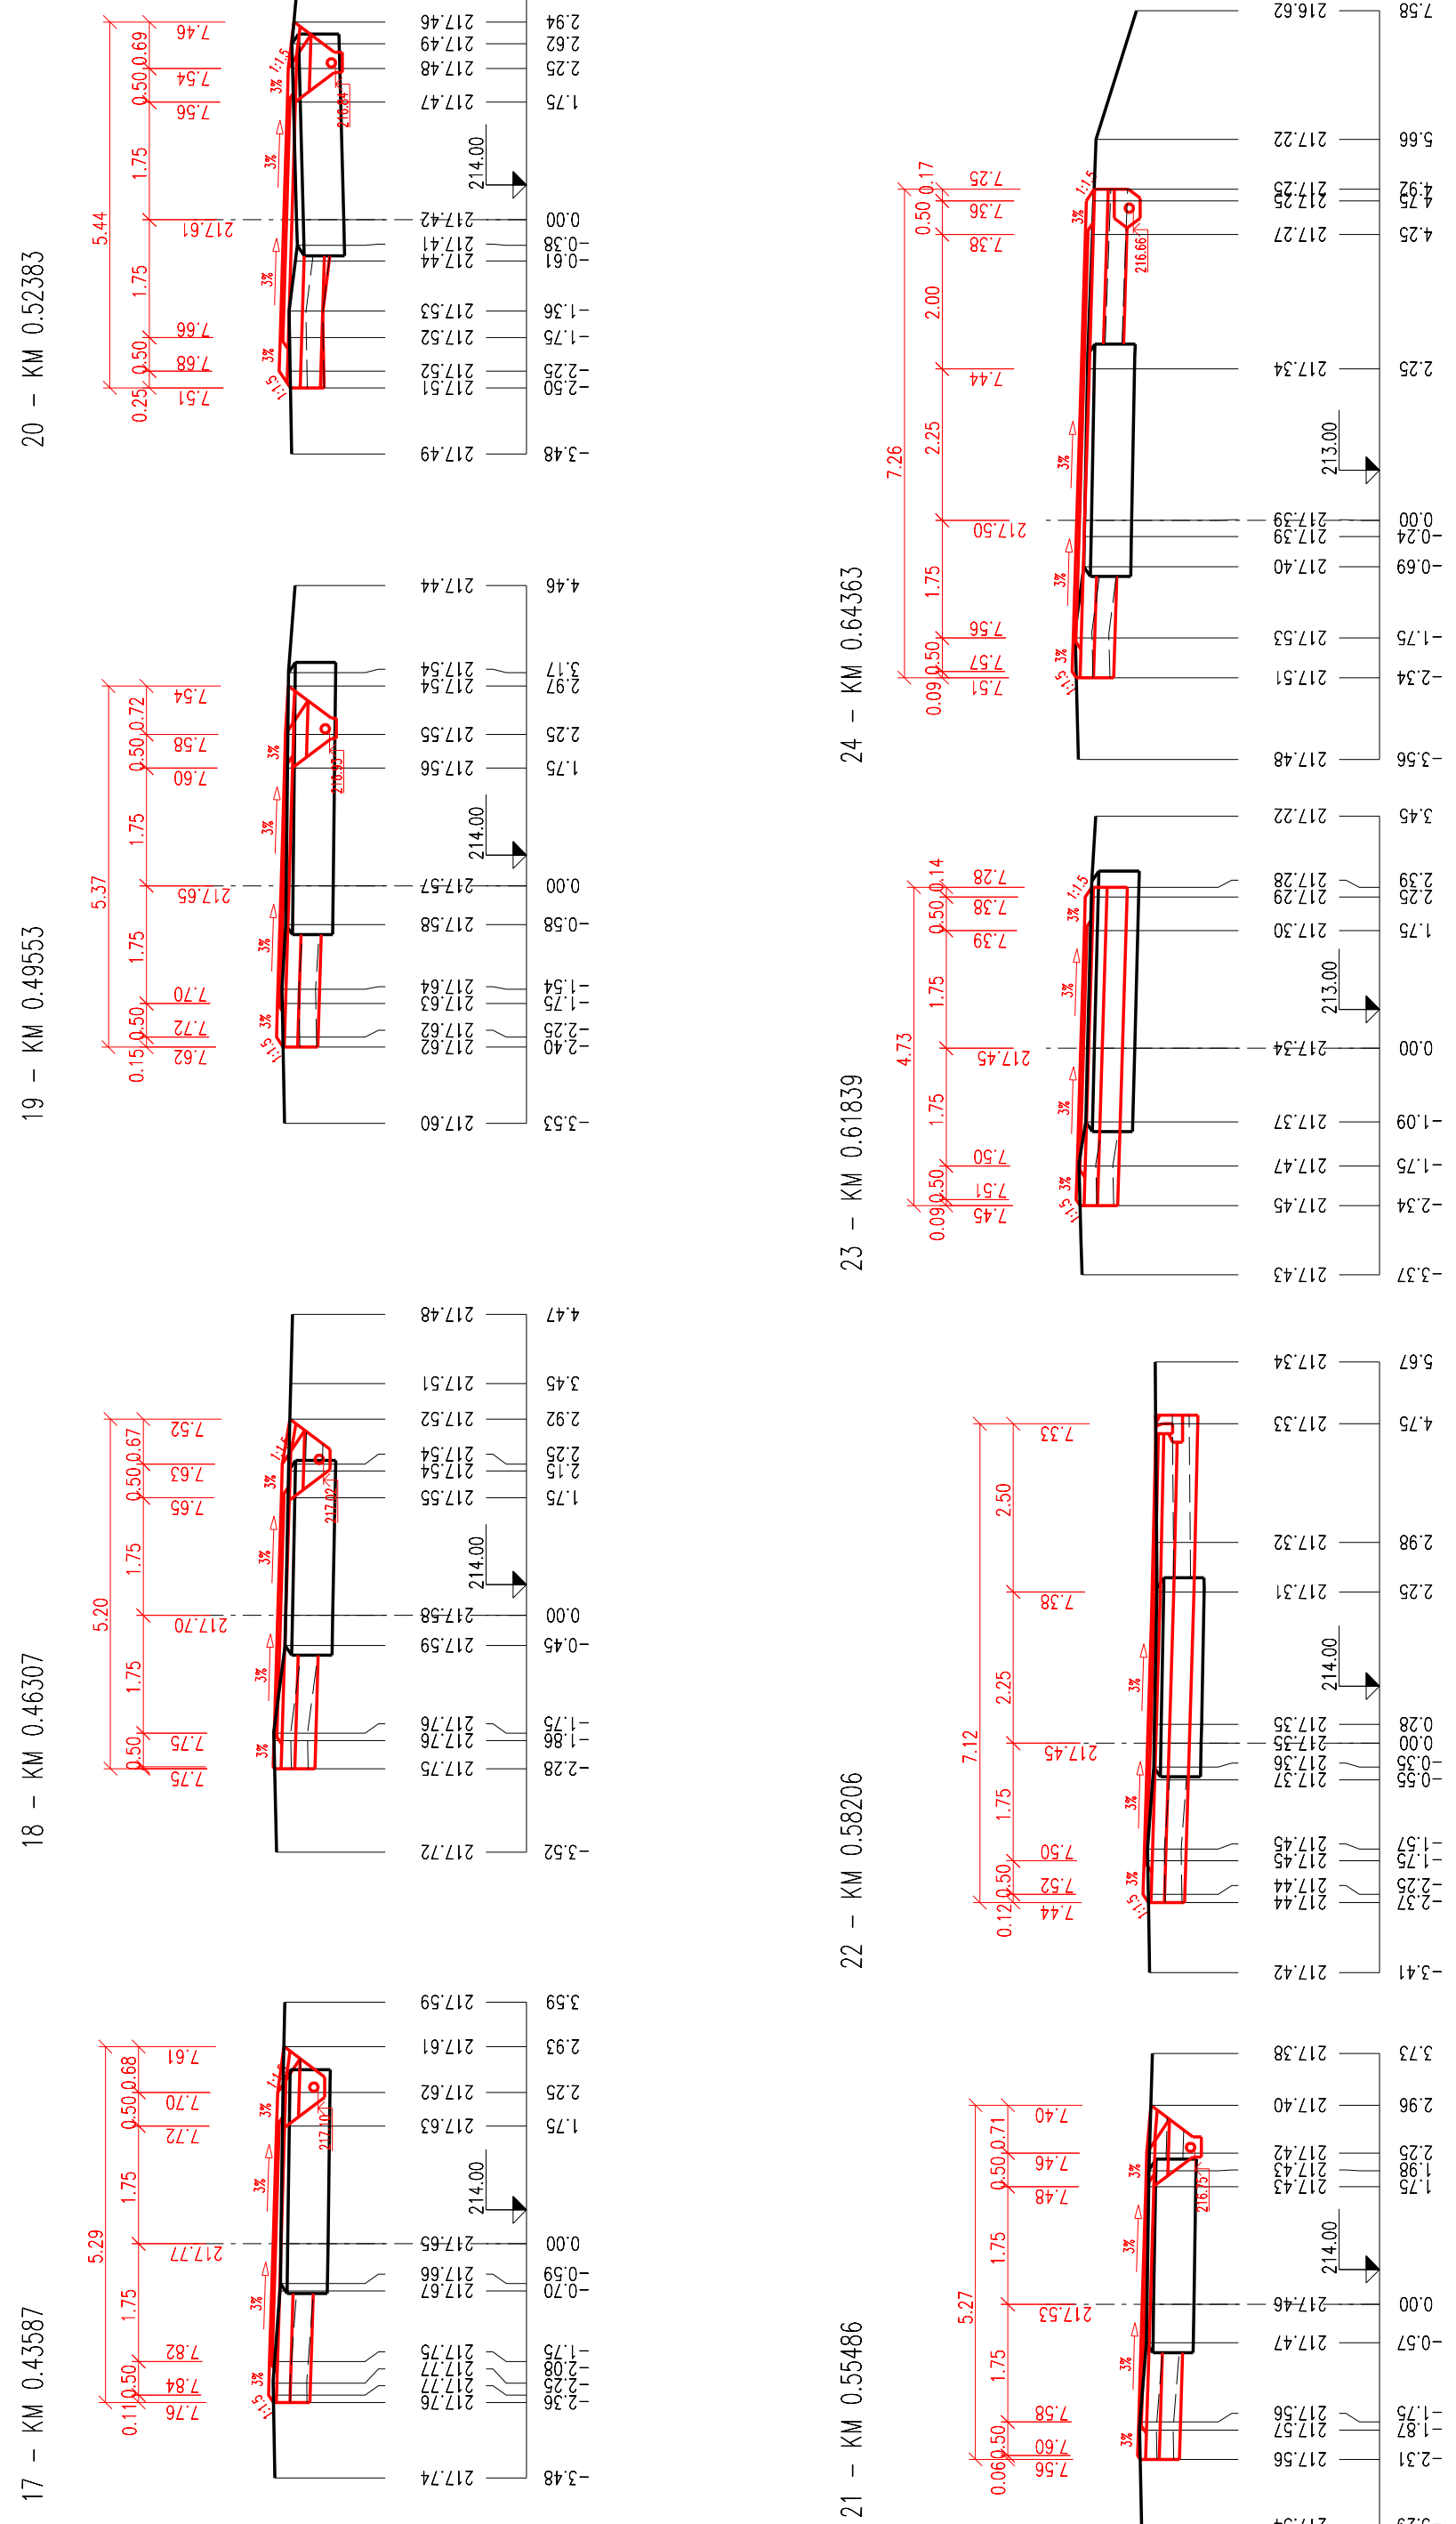

PRÍČNÉ REZY
Č. 17, 18, 19, 20, 21, 22, 23, 24

PRÍČNÉ REZY
Č. 25, 26, 27, 28, 29, 30