


- h, x, z - rozměry dle hloubky založení hráze

humusování 100 mm
oseť

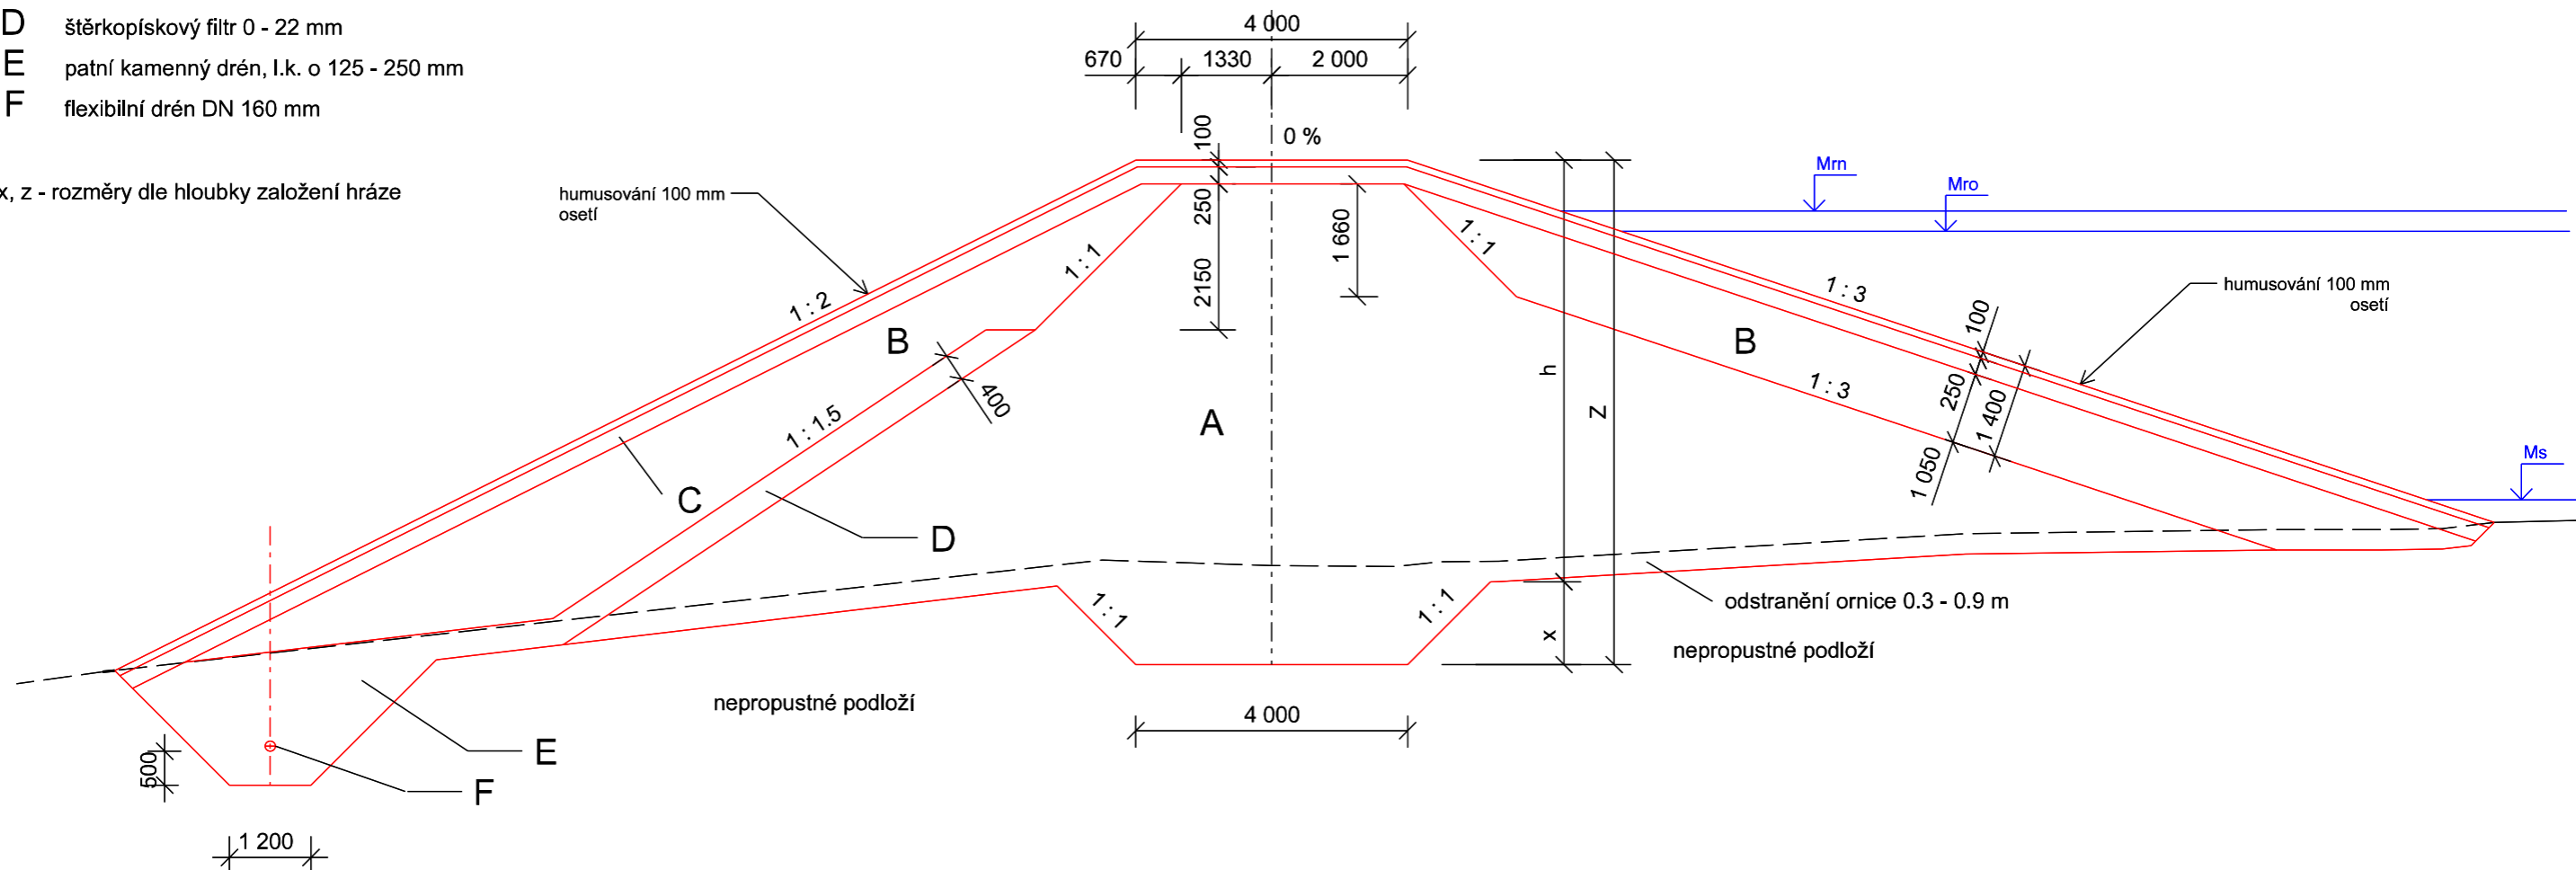



SOUŘADNICOVÝ SYSTÉM: JTSK

KRESLIL	VYPRACOVAL	ZODP.PROJ.	ODP.ZÁST	Hanousek s.r.o. Barákova 41, Prostějov IČ: 29186404 tel. 582 331 013	
Ing.Miroslav Lošťák	Ing.Miroslav Lošťák	Ing.Miroslav Lošťák	Ing.František Hanousek		
OBEC, k.ú.: Horní Újezd				ZAK.ČÍSLO	2/12
KRAJ, OBEC s rozš.pūs.: Olomoucký, Hranice				ARCH.ČÍSLO	157/1
OBJEDNATEL: SPÚ Pobočka Přerov				DATUM	březen 2014
AKCE: KOMPLEXNÍ POZEMKOVÁ ÚPRAVA Horní Újezd 7. PLÁN SPOLEČNÝCH ZAŘÍZENÍ 7.2. Dokumentace technického řešení 7.2.3. Vodohospodářská opatření				STUPEŇ DŮR	MĚŘÍTKO 1 : 50, 1 : 100
PŘÍLOHA: Vzorové řezy				Č.PŘÍLOHY D.8.	Č.KOPIE 1