


SOUŘADNICE JTSK SO-102 POLNÍCESTA H4 km 0,000 0 - 0,312 7							
OZNAČ.	ZÁČÁTEK OBLOUKU		VRCHOL TEČEN		KONEC OBLOUKU		
	Y	X	Y	X	Y	X	X
ZÜ	599379.1650	1069384.9450					
VB1	599401.3943	1069404.2359	599408.7186	1069410.5921	599408.7186		1069410.5921
VB2	599428.4612	1069424.6221	599431.0016	1069426.4274	599433.5698		1069428.1929
VB3	599469.9051	1069453.1716	599483.3423	1069462.4090	599499.0186		1069466.8992
VB4	599535.9130	1069477.4670	599546.8642	1069480.6038	599556.5048		1069486.6729
VB5	599568.7227	1069494.3647	599573.6617	1069497.4739	599579.4061		1069498.5048
VB6	599588.2044	1069500.0838	599597.8299	1069501.8112	599606.6242		1069497.5342
VB7	599612.5163	1069494.6886	599620.7314	1069490.6733	599628.0867		1069485.2555
VB8	599641.2491	1069475.5603	599645.5838	1069472.3674	599650.2364		1069469.6583

SOUŘADNICE JTSK SO-102 POLNÍCESTA H4 km 0,312 7 - 0,692 0							
OZNAČ.	ZÁČÁTEK OBLOUKU		VRCHOL TEČEN		KONEC OBLOUKU		
	Y	X	Y	X	Y	X	X
VB9	599672.0946	1069456.9307	599682.9153	1069450.6301	599690.3126		1069440.5278
VB10	599721.1135	1069398.4643	599726.0400	1069391.7362	599728.5164		1069383.7735
VB11	599734.3532	1069365.0056	599735.7396	1069360.5479	599737.5352		1069356.2388
VB12	599742.2812	1069344.8490	599743.9045	1069340.9534	599746.9635		1069338.0458
VB13	599757.8149	1069327.7312	599762.9835	1069322.8183	599763.8779		1069315.7434
VB14	599767.3324	1069288.4188	599768.7822	1069276.9511	599779.8136		1069273.4983
VB15	599841.2179	1069254.2791	599845.1411	1069253.0512	599849.1025		1069251.9529
VB16	599864.3430	1069247.7275	599878.7973	1069243.7202	599889.0080		1069232.7322
VB17	599896.6139	1069224.5473	599898.4913	1069222.5270	599900.5794		1069220.7255

SOUŘADNICE JTSK SO-102 POLNÍCESTA H4 km 0,692 0 - 1,196 1							
OZNAČ.	ZÁČÁTEK OBLOUKU		VRCHOL TEČEN		KONEC OBLOUKU		
	Y	X	Y	X	Y	X	X
VB18	599908.5993	1069213.8065	599911.3923	1069211.3969	599914.6860		1069209.7357
VB19	599977.0347	1069178.2891	599979.8835	1069176.8523	599982.7134		1069175.3793
VB20	600025.6323	1069153.0407	600041.4517	1069144.8069	600054.8997		1069133.0932
VB21	600089.1323	1069103.2755	600093.3821	1069099.5737	600097.8977		1069096.2013
VB22	600112.8193	1069085.0573	600115.3799	1069063.1450	600118.0148		1069081.3364
VB23	600174.8568	1069042.4583	600185.1754	1069035.2385	600193.5445		1069025.6088
VB24	600211.3297	1069005.1447	600219.7198	1068995.4908	600231.7150		1068991.0516
VB25	600266.3660	1068978.2279	600270.9338	1068976.5375	600275.4254		1068974.6554
VB26	600298.5293	1068964.9743	600308.8096	1068960.6666	600317.8892		1068954.2009
KÜ	600321.2735	1068951.7910					

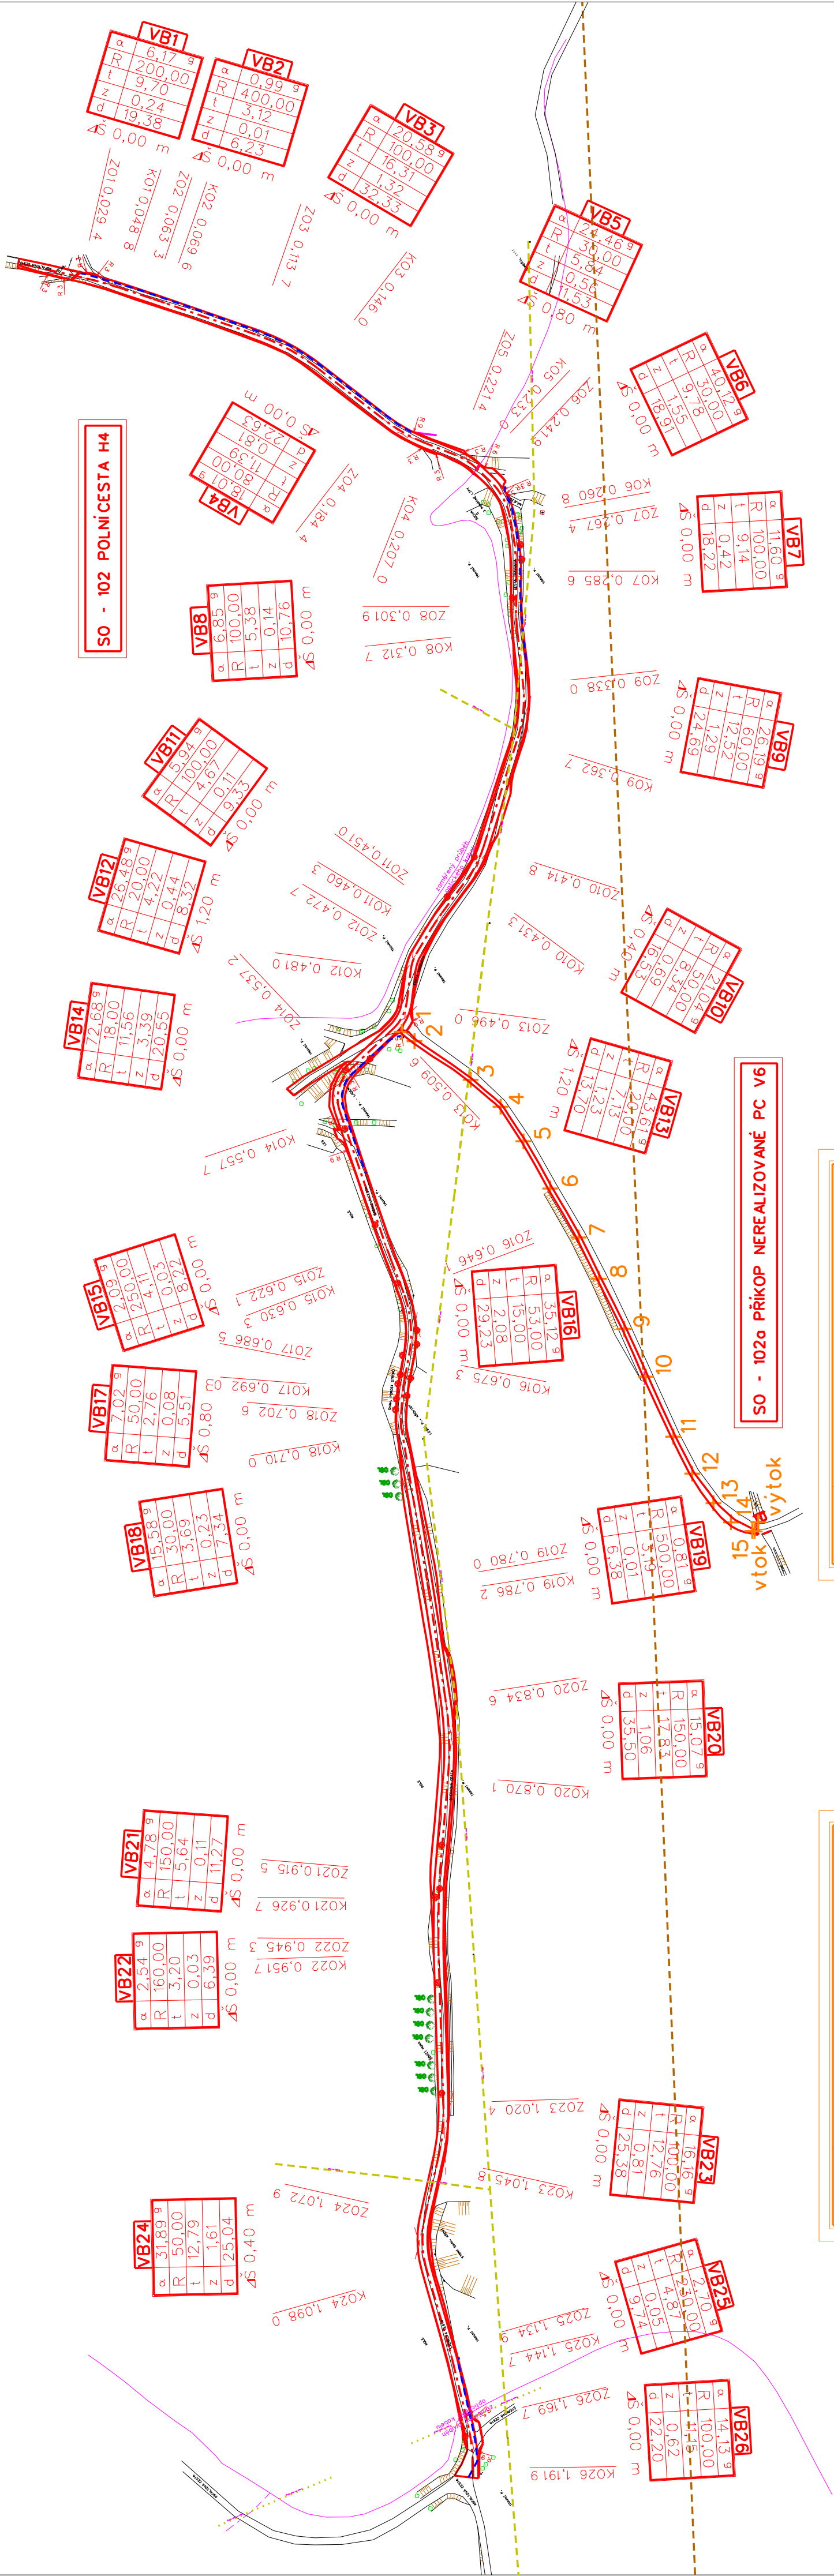

SOUŘADNICE VYTÝČOVACÍCH BODŮ SO-102a PŘÍKOP NEREALIZOVANÉ PC V6		
ČÍSLO BODŮ	X	Y
1	1069317.8581	599767.3968
2	1069320.0690	599774.2777
3	1069330.3476	599803.7662
4	1069334.0562	599821.8726
5	1069333.1399	599840.8804
6	1069330.1921	599865.5442
7	1069327.4601	599891.4379
8	1069323.7141	599912.1712
9	1069319.4493	599937.5830

SOUŘADNICE VYTÝČOVACÍCH BODŮ SO-102a PŘÍKOP NEREALIZOVANÉ PC V6		
ČÍSLO BODŮ	X	Y
10	1069314.4791	599961.0936
11	1069308.3132	599990.7016
12	1069305.2859	600009.5000
13	1069305.1170	600026.1837
14	1069306.3876	600038.0000
15	1069311.9555	600047.0674
vřtok	1069312.7040	600047.7796
vřtok	1069316.5205	600045.4145

LEGENDA:

STÁVAJÍCÍ TERÉN
NOVÝ NÁVRH
DRENÁŽ
KÁČENÍ
NOVÁ VÝSADBA

SPOJNICE VN NADZ.
ČEZ DISTRIBUCE, a.s.
SPOJNICE VVN NADZ.
ČEPS, a.s.
ZAMĚŘENÝ PRŮBĚH
OPTICKÉHO KABELU CETIN

MĚŘÍTKO 1:2000

GEODETICKÝ KOORDINAČNÍ VÝKRES PC H4

PŘÍLOHA B.3.2.