




0,020000

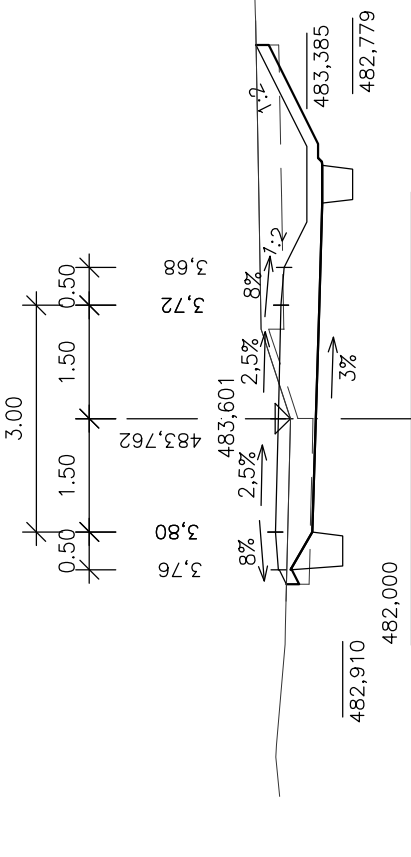


0,040000

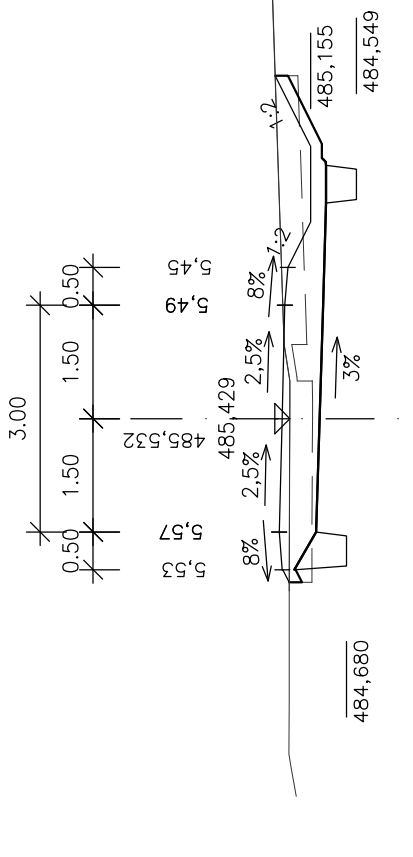


0,060000

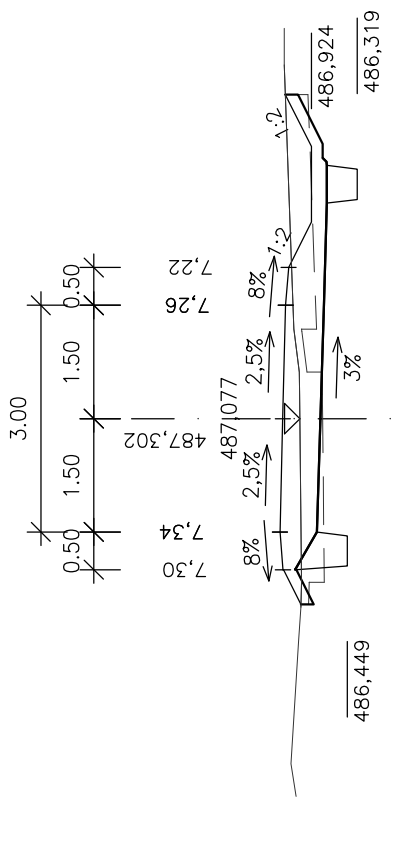


0,080000

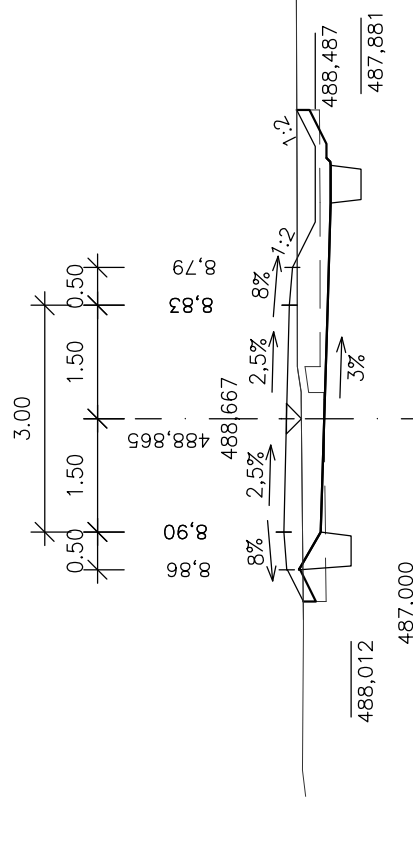


0,100000

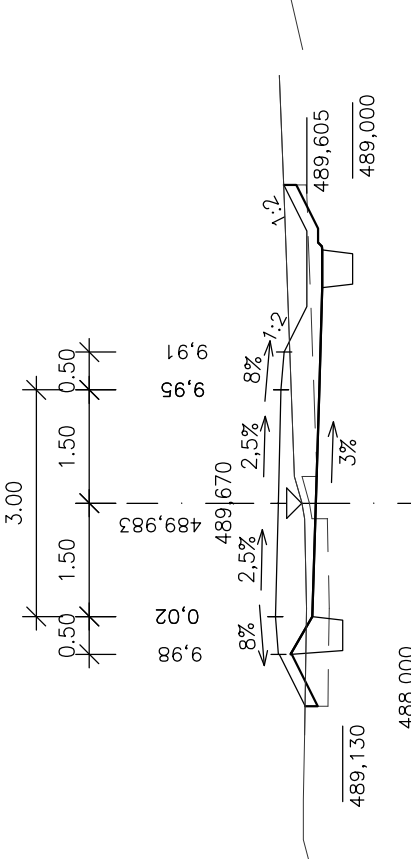


0,120000

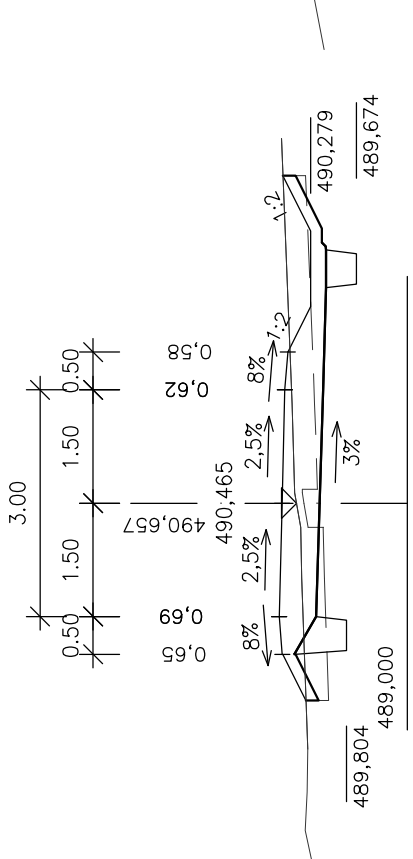


0,140000

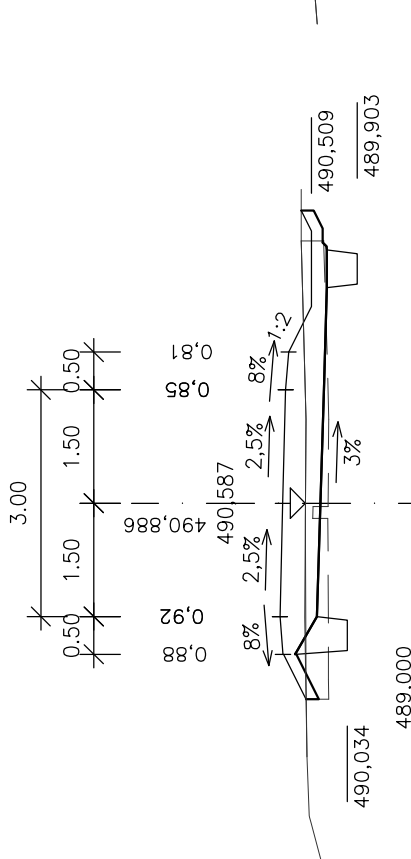


0,160000

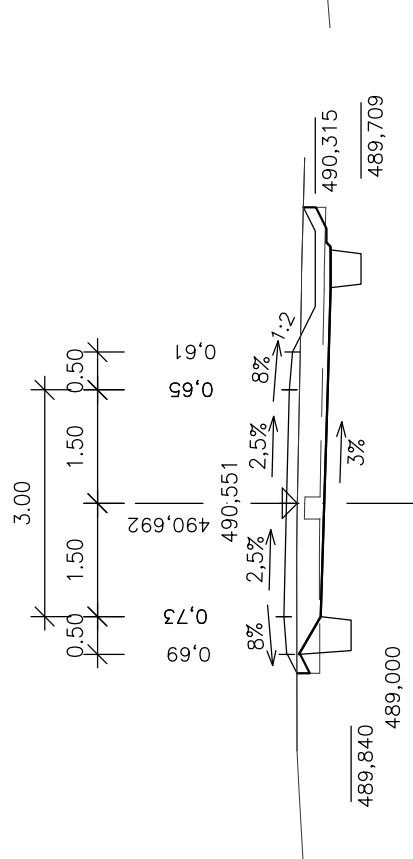


0,180000

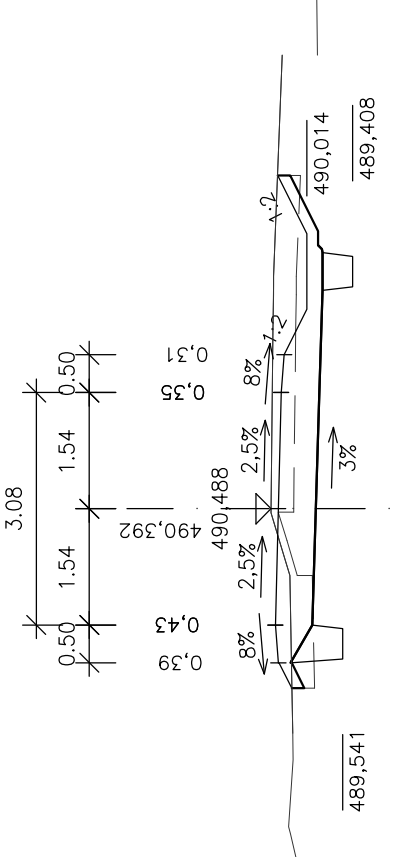


0,200000

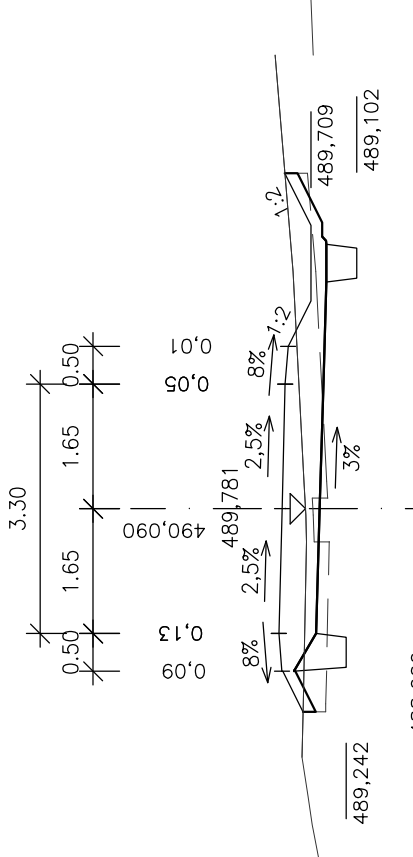


0,220000

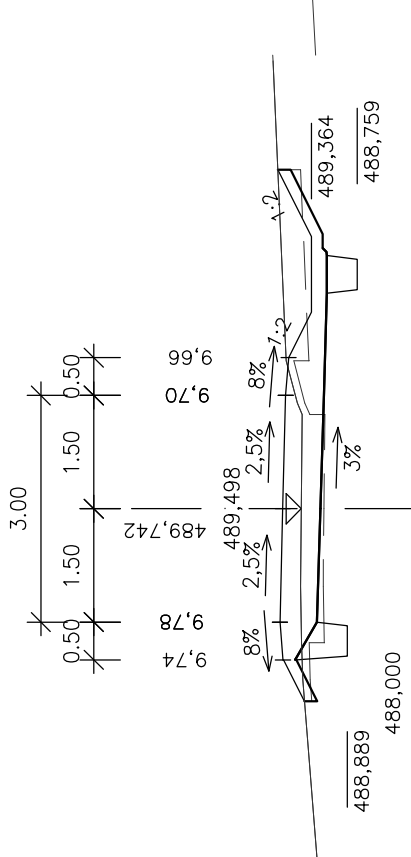


0,240000

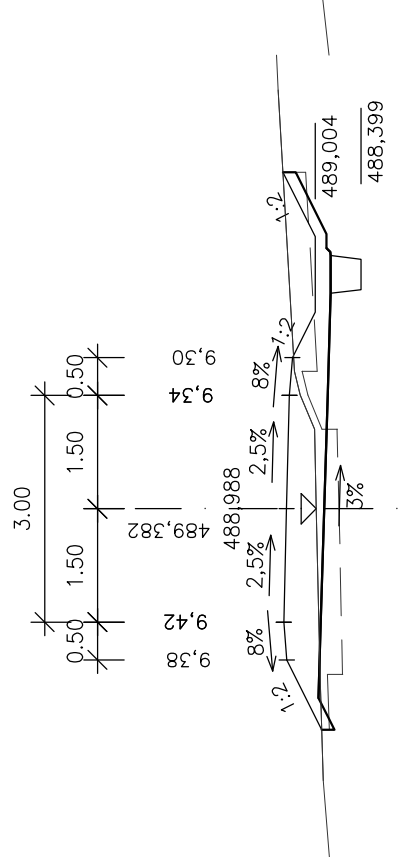


0,260000

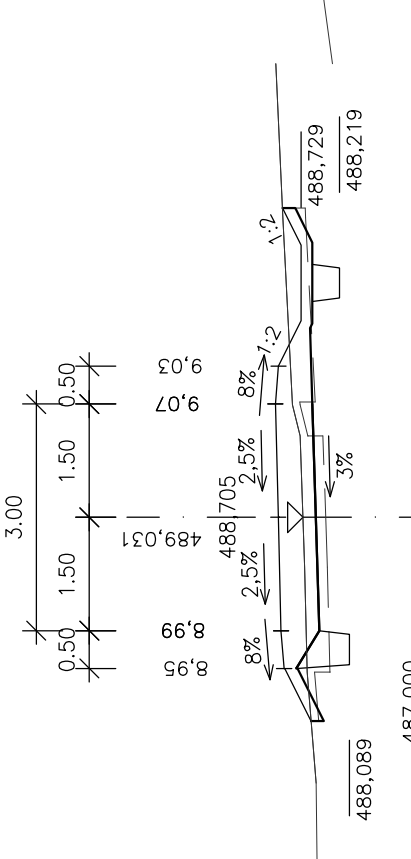


0,280000

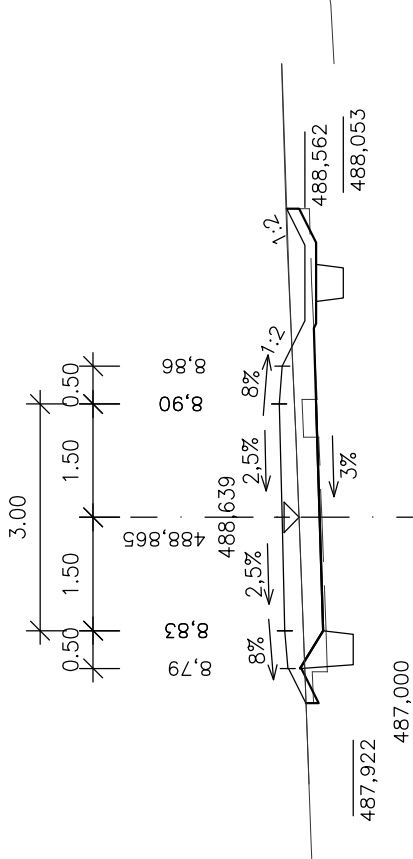


0,300000

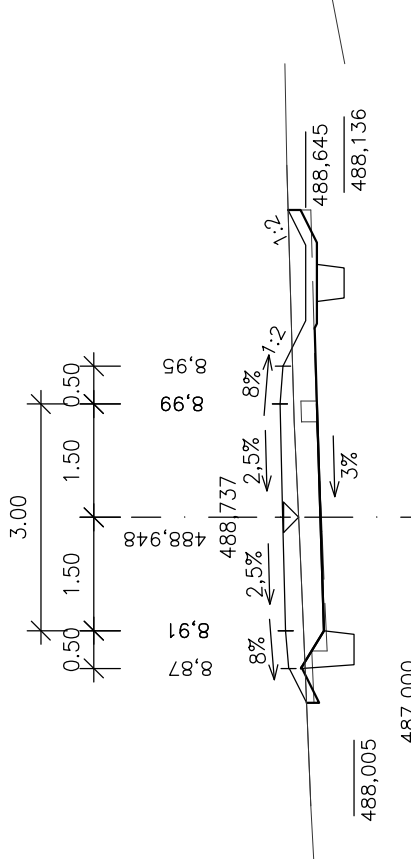


0,320000

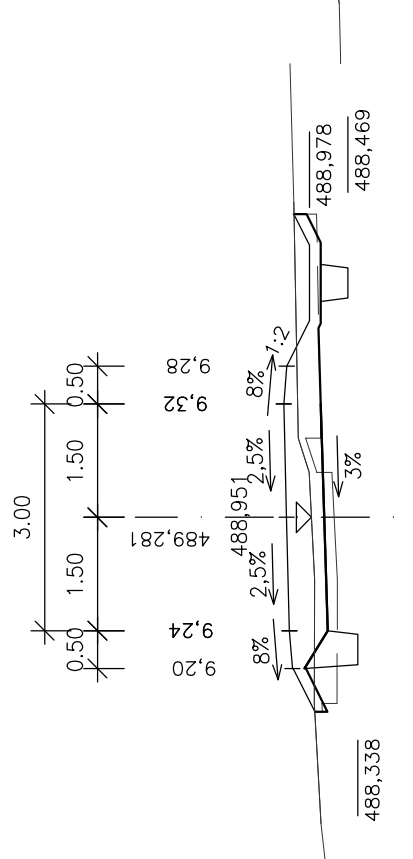


0,340000

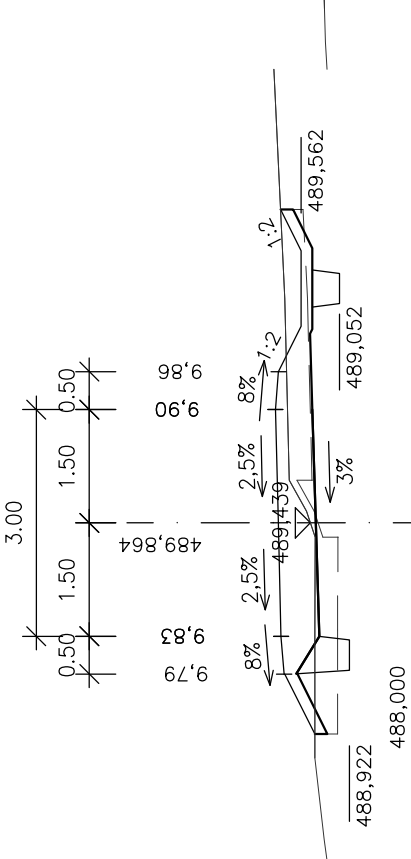


0,360000

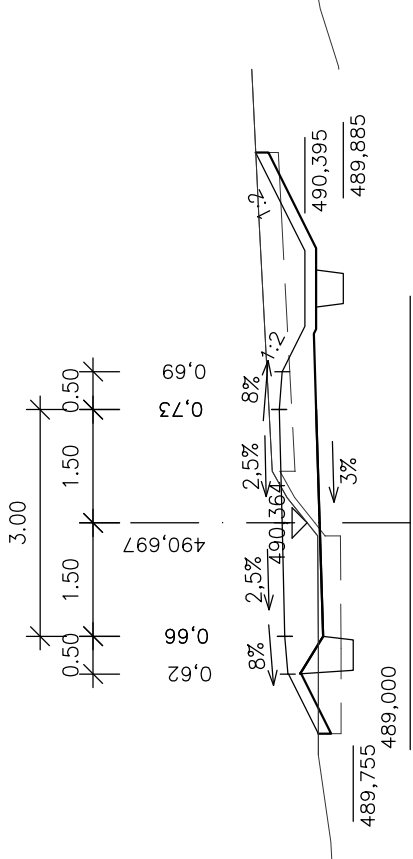


0,380000

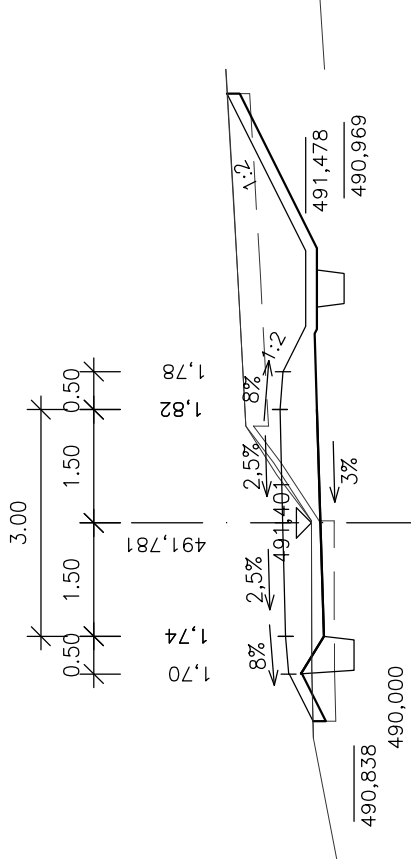


0,400000

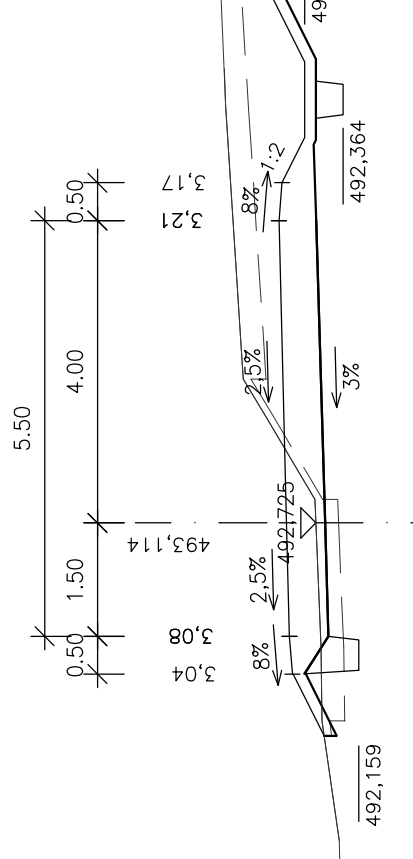


0,420000

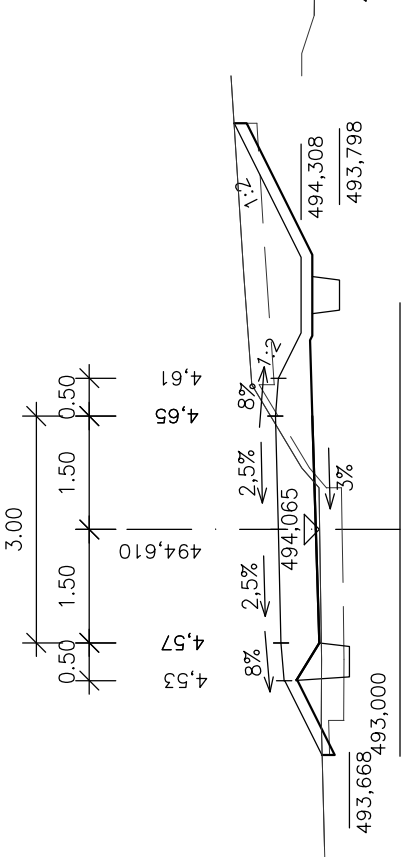


0,440000

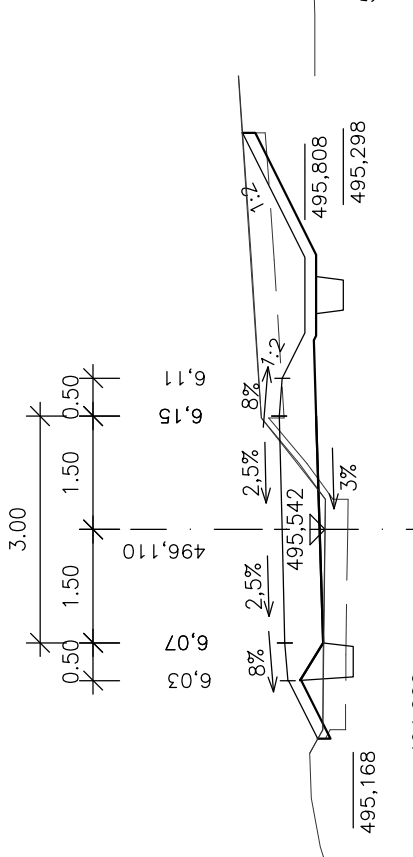


0,460000

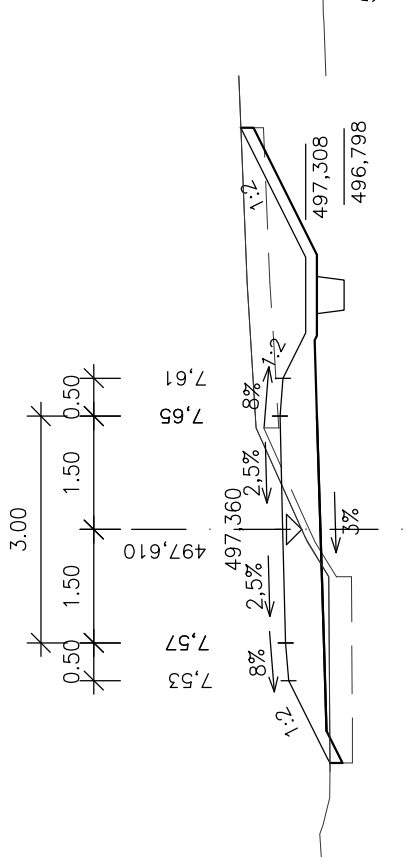


0,480000

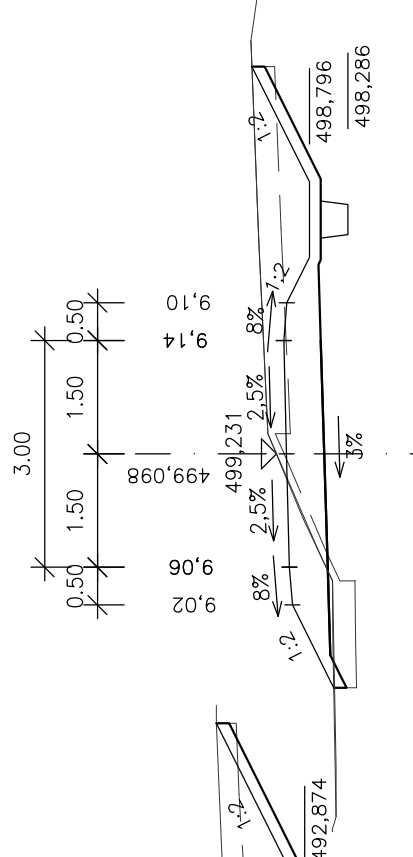


0,500000

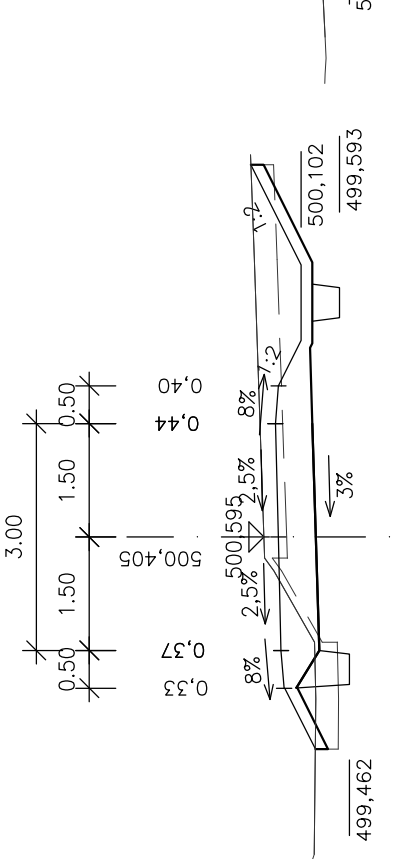


0,520000

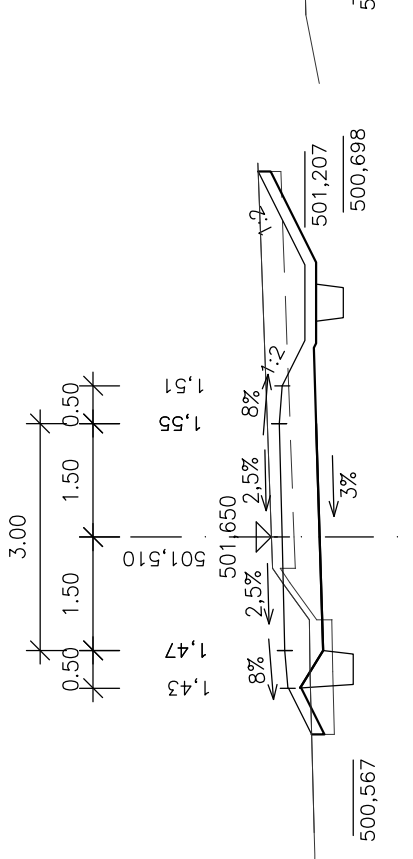


0,540000

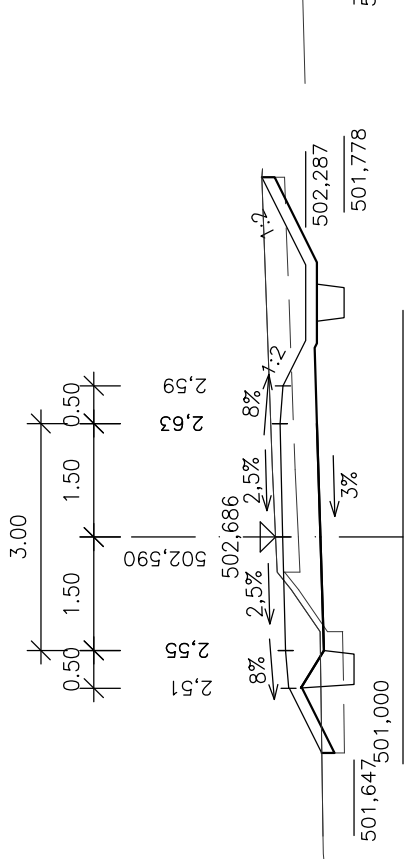


0,560000

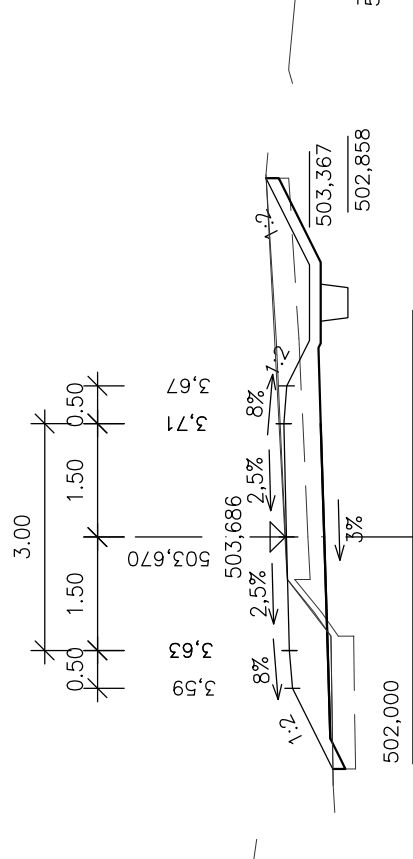


0,580000

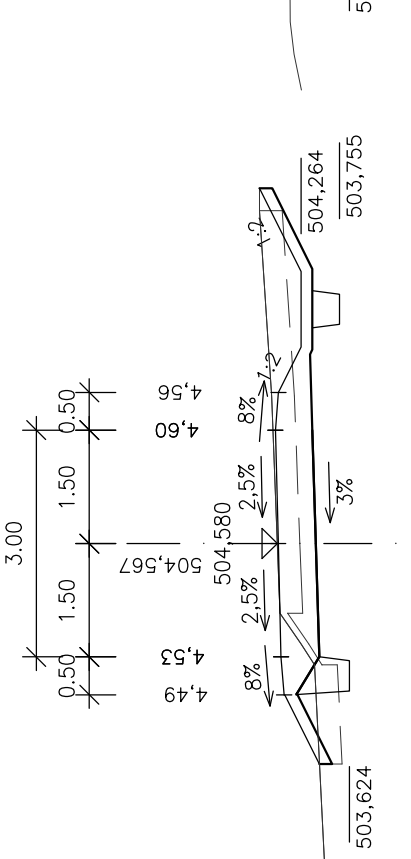


0,600000

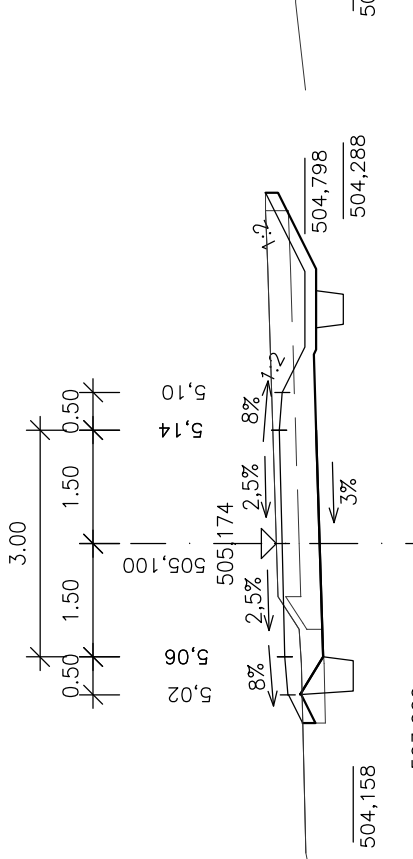


0,620000

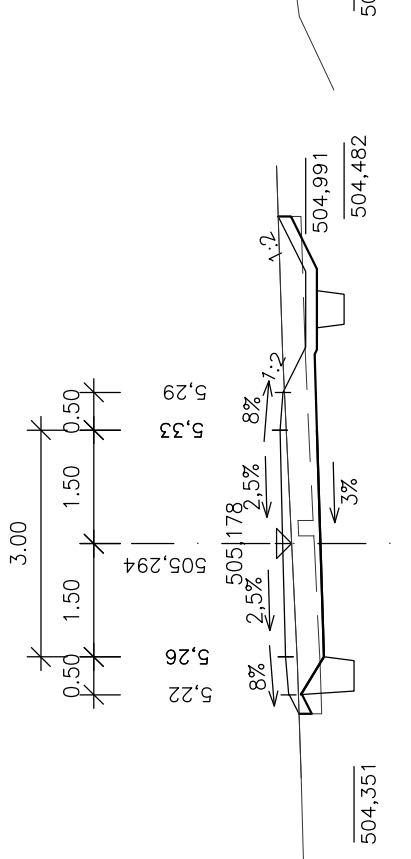


0,640000

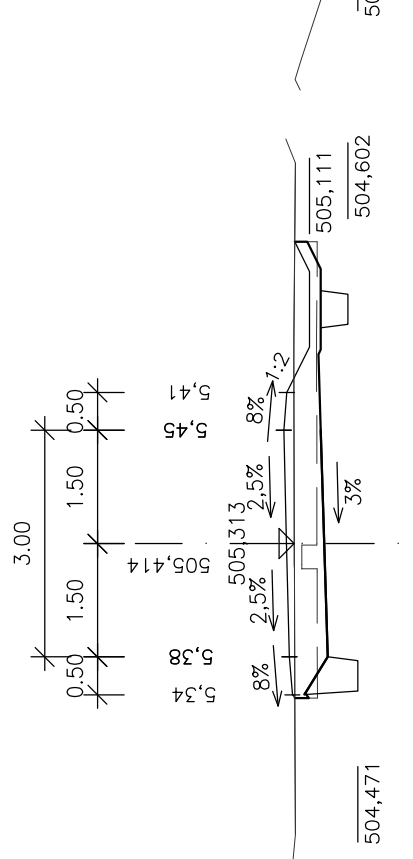


0,660000

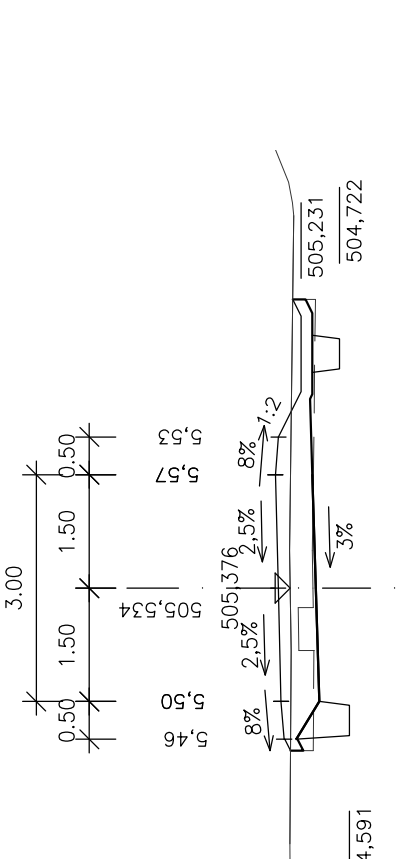


0,680000

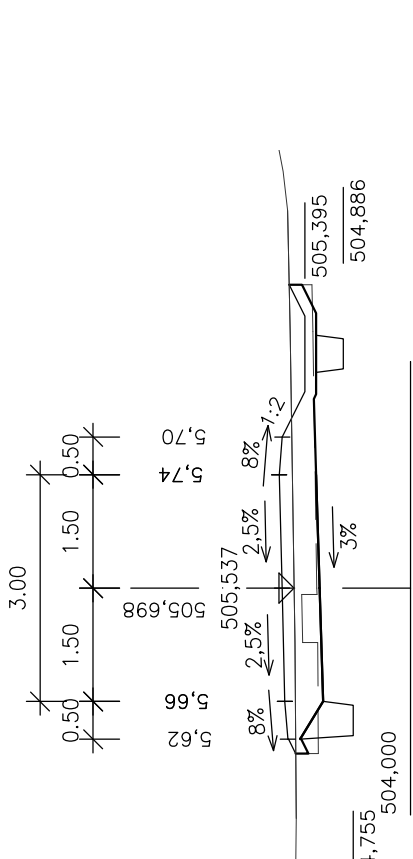

0,700000

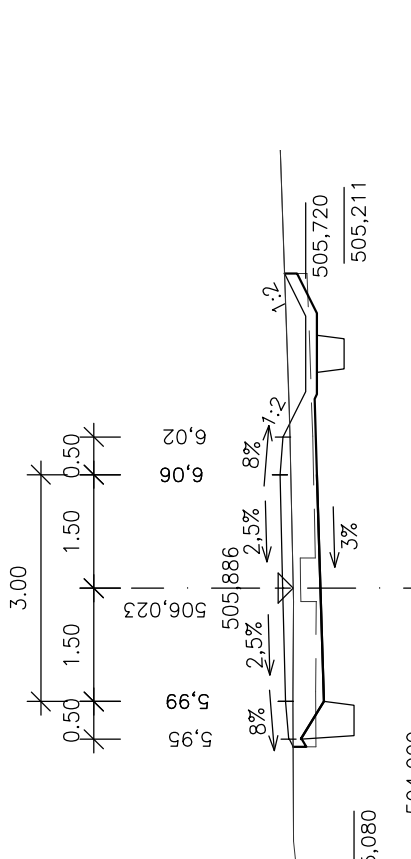

0,720000

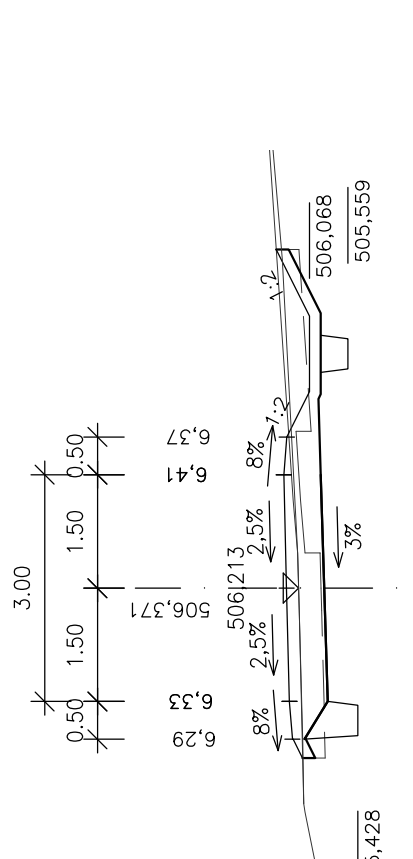

D

Zhotovitel:	Souřadnicový systém: S-JTSK, Výškový systém: Bpv	
Objednatel PZ:	Obje	
Ing. Jiří Hovorka	STÁTNÍ POZEMKOVÝ ÚŘAD	
	Krajský pozemkový úřad pro Jihočeský kraj	
	Pobočka České Budějovice	
	Adresa: Pátekova 1531/4, 370 08 České Budějovice	
Číslo:	Číslo:	
	e-mail: hovorka.jiri@seznam.cz	
	tel.: 387 693 7003	
Obec:	fax: 387 693 720	
	JANOV	
	JIHOČESKÝ	
Kraj:	Čís. zakázky:	20-051-C
Akce:	Datum: 08/2022	
	Formát: 6x A4	
	Měřítko: 1:100	
Část:	Stupeň PZ:	
	DUSPDPDS	
	Stručná PZ:	
Příloha:	Číslo přílohy:	
	S.0.102 - POLNÍ CESTA HC3R	
	CHARAKTERISTICKÉ PŘÍČNÉ ŘEZY	
D		102.5