


PODÉLNÝ PROFIL CESTOU

MĚŘÍTKO 1:1000/100

- SKLONOVÉ POMĚRY
- MĚŘITKA X / Y 1:1000 / 1:100
- LEGENDA TYPŮ ČAR
- TEREN
- NIVELETA
- KONSTRUKCE KOMUNIKACE

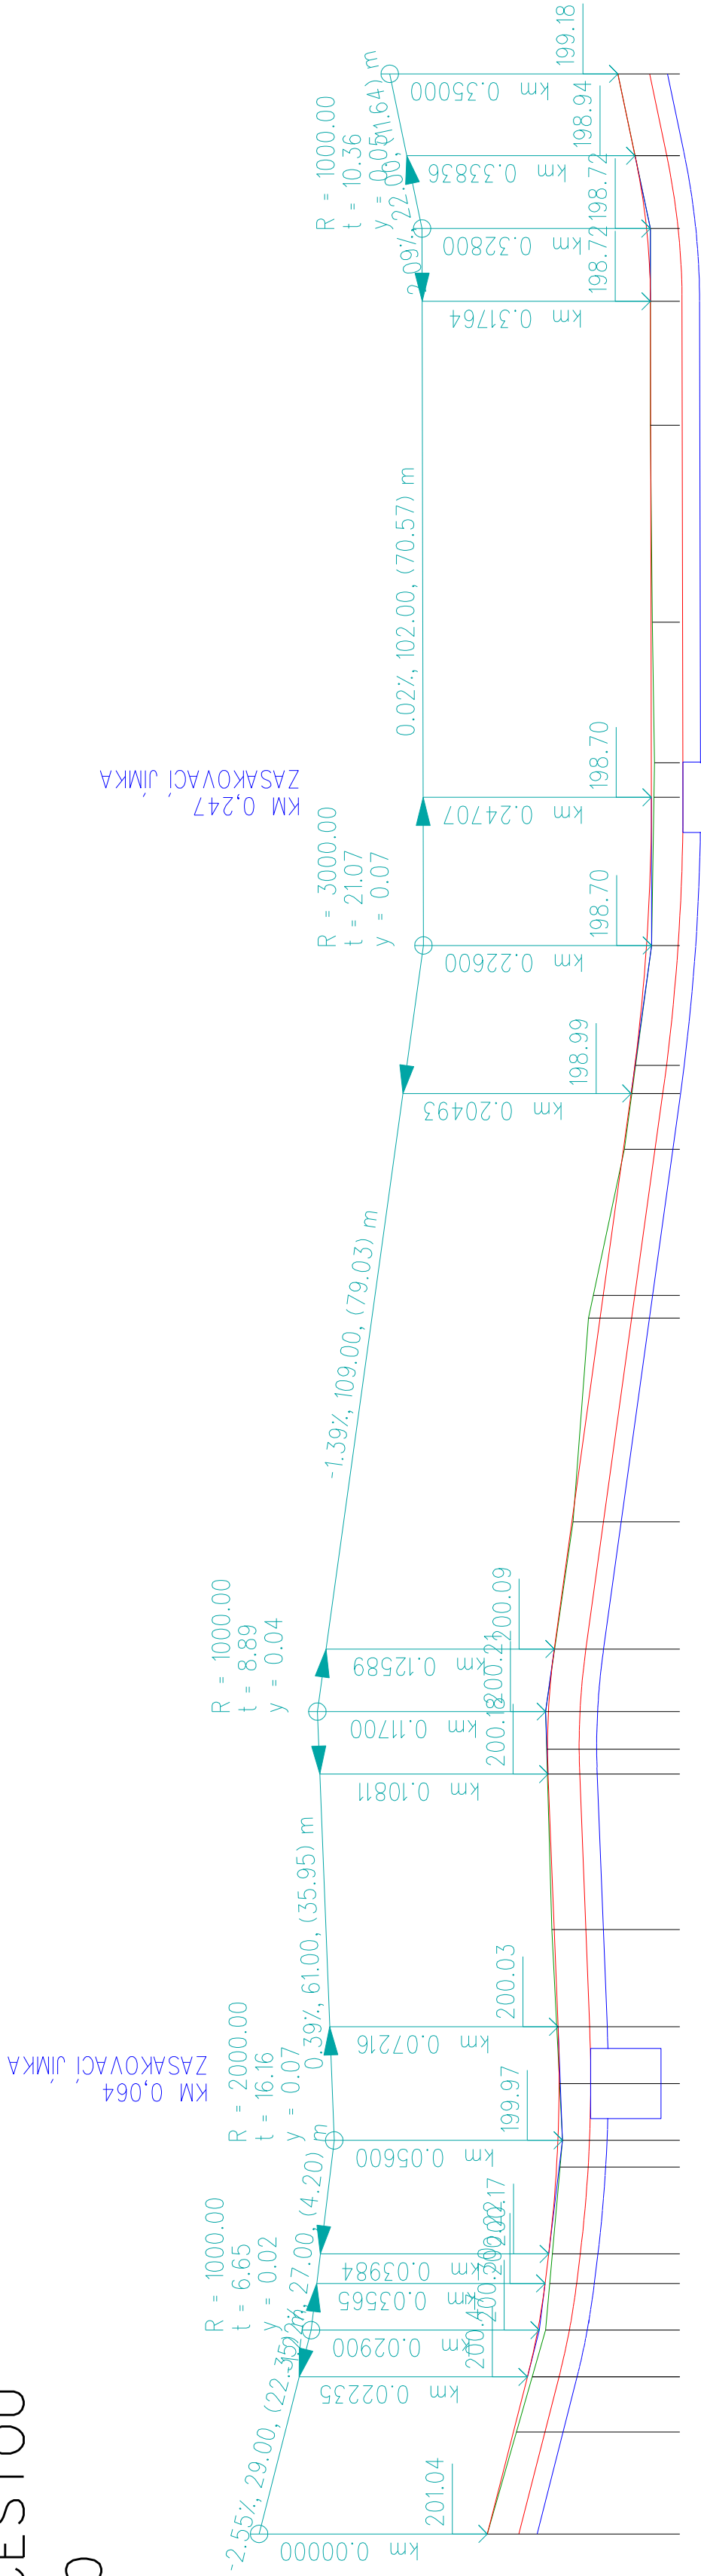

ZMĚNY PŘÍČNÉHO SKLONU	2.5%	14.50	14.50	2.5%	42.50	42.50	2.5%	85.00	85.00	2.5%	39.00	39.00	2.5%	199.18	199.18	50.00

SMĚROVÉ POMĚRY

P=14.50

R=80.00, U=27.010°, L=37.71

14.50

P=123.99

R=30.00, U=62.490°, L=32.72

8.92

P=141.08

76.20

D.2.1.