

PŘÍČNÉ ŘEZY HC30-R

M 1:100


LEGENDA TYPŮ ČAR

— TERÉN


— NOVÝ NÁVRH

— HRANICE PARCELY


ŘEZ 1 km 0.00500 1:100

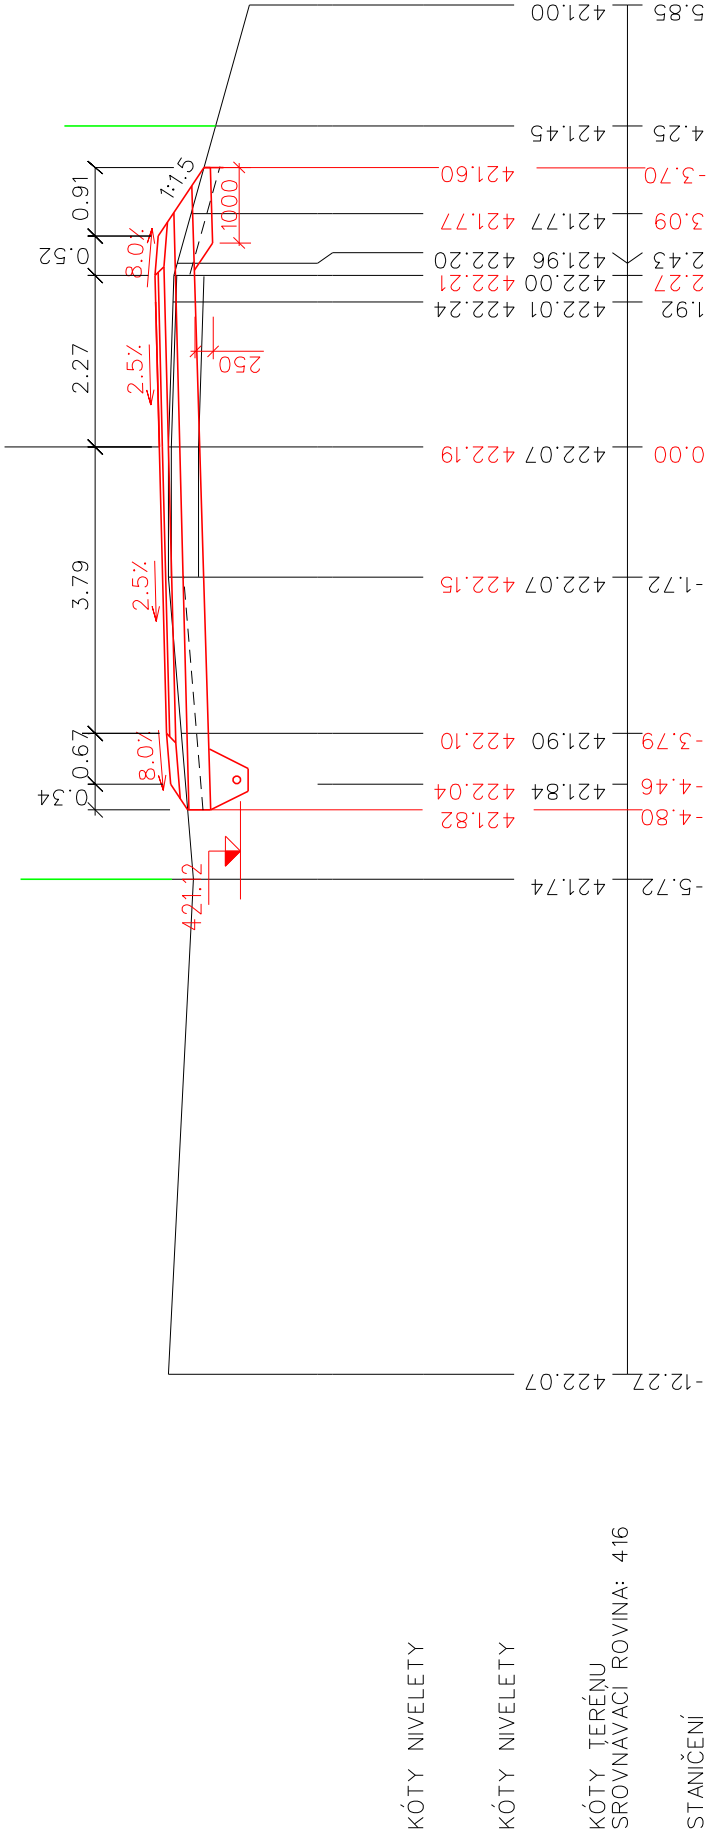


ŘEZ a km 0.00856 1:100

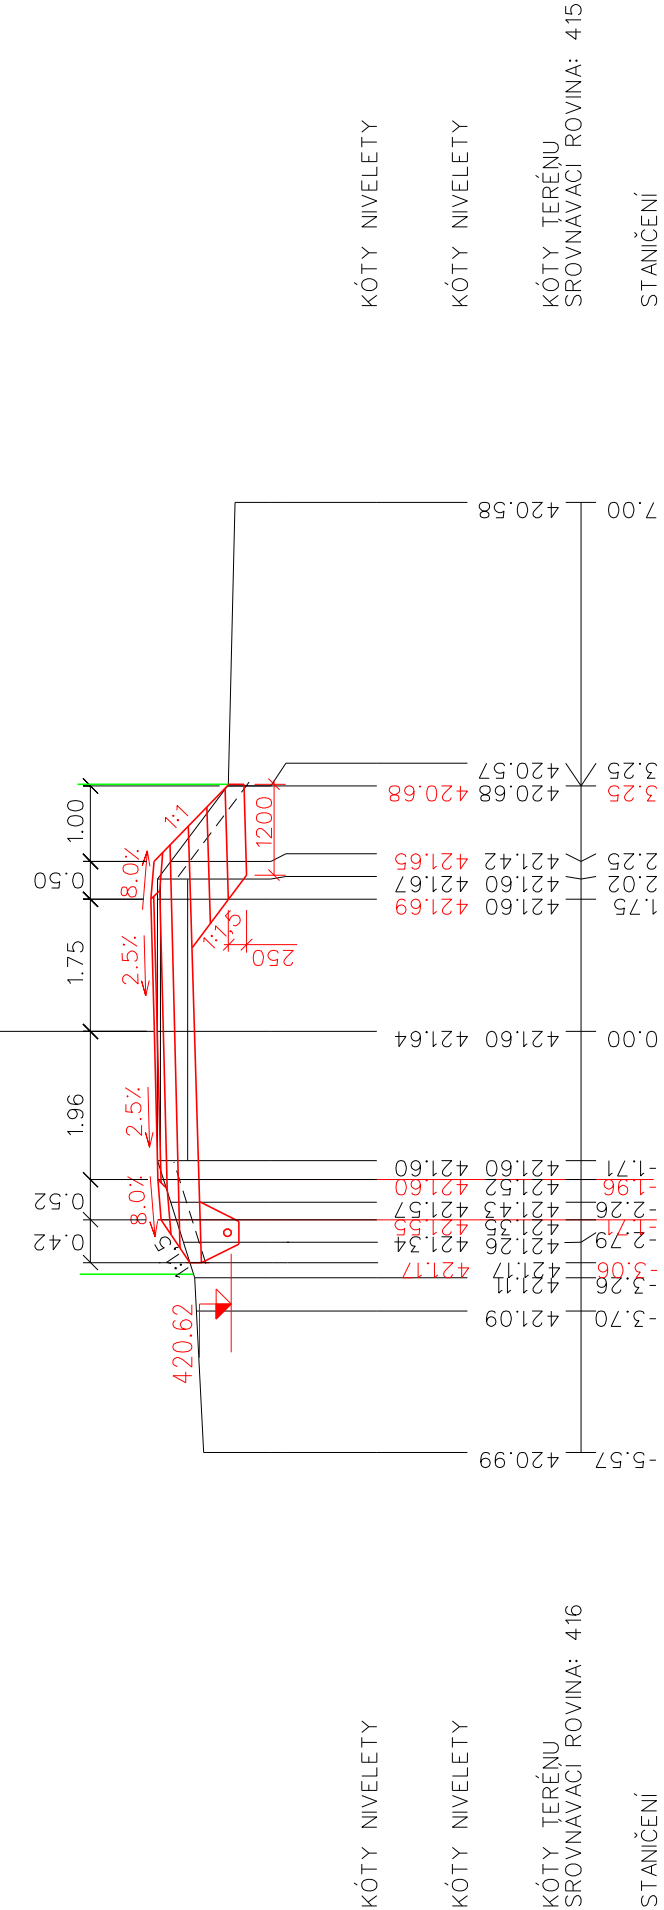


ŘEZ 2 km 0.01900 1:100

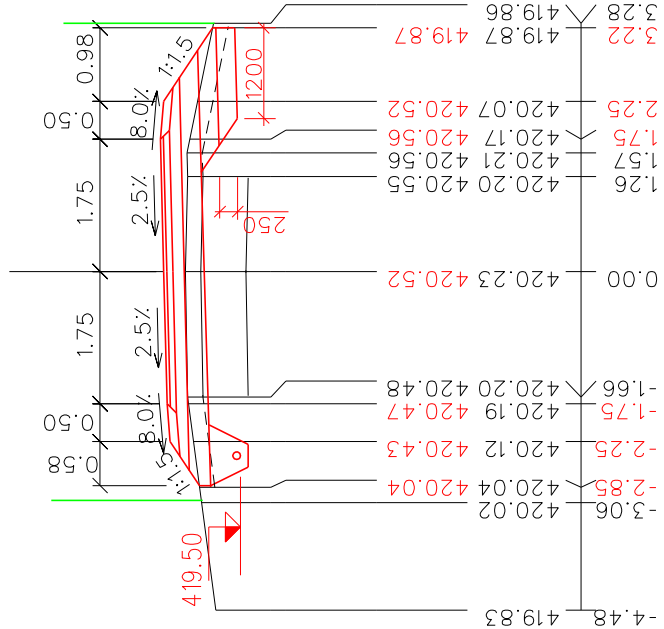


ŘEZ 3 km 0.03600 1:100

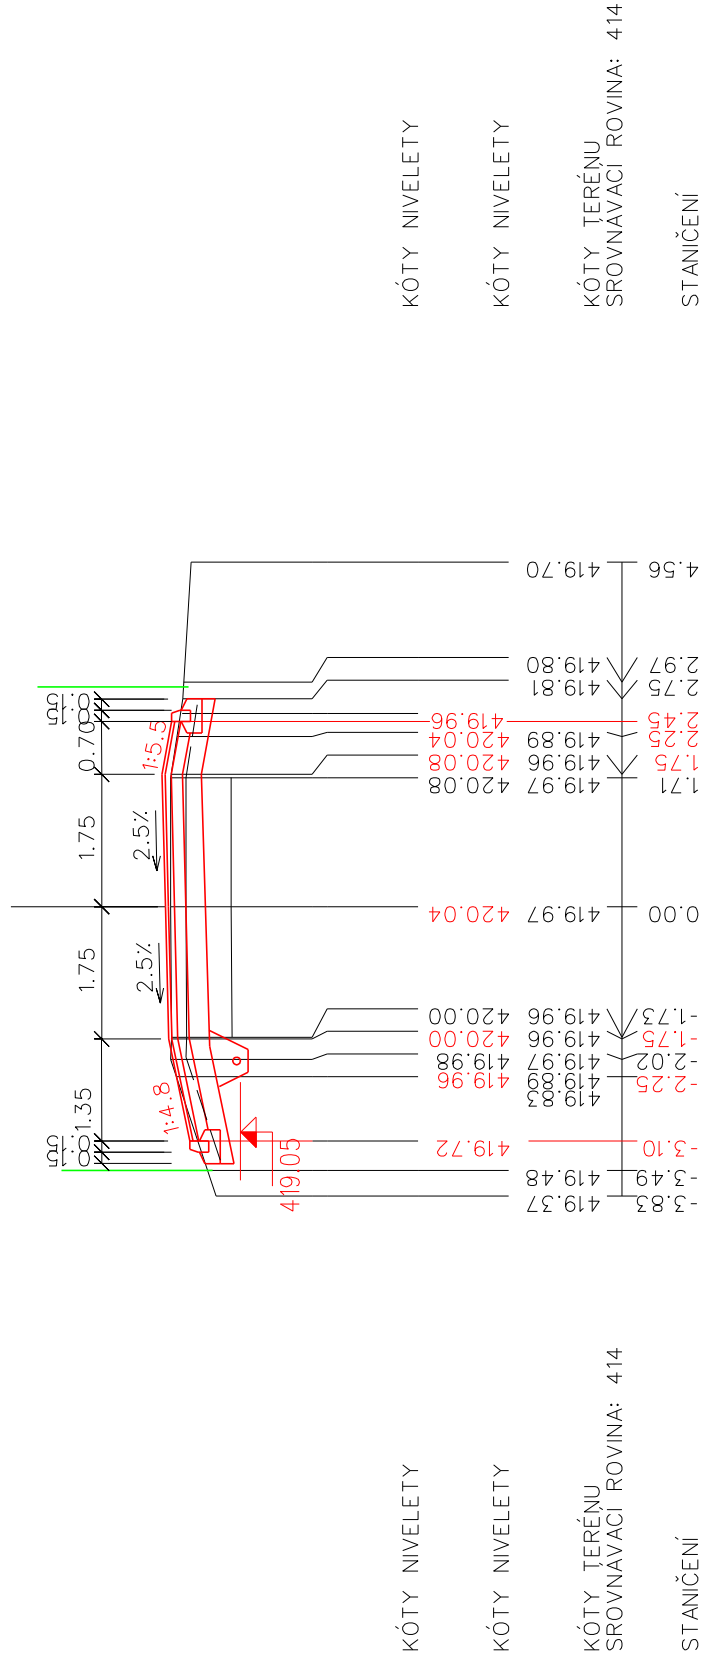

ŘEZ 4 km 0.05300 1:100

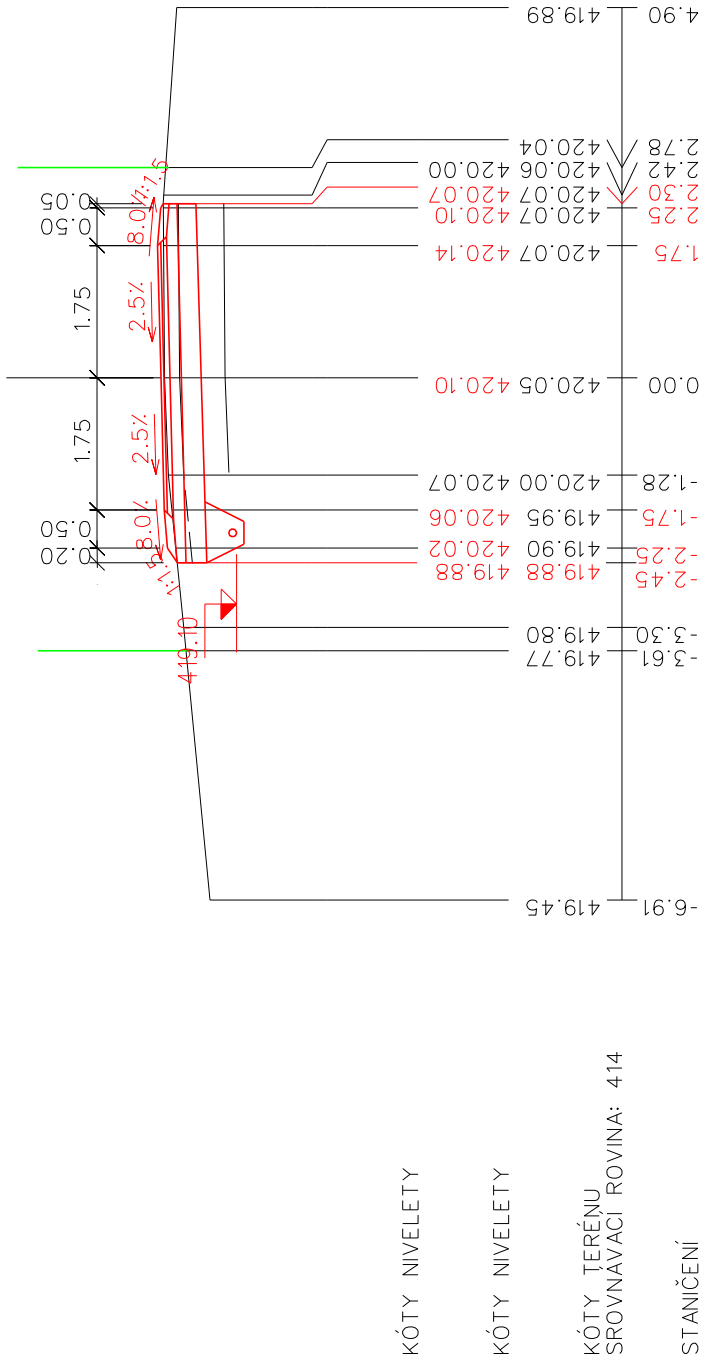


ŘEZ 5 km 0.06900 1:100

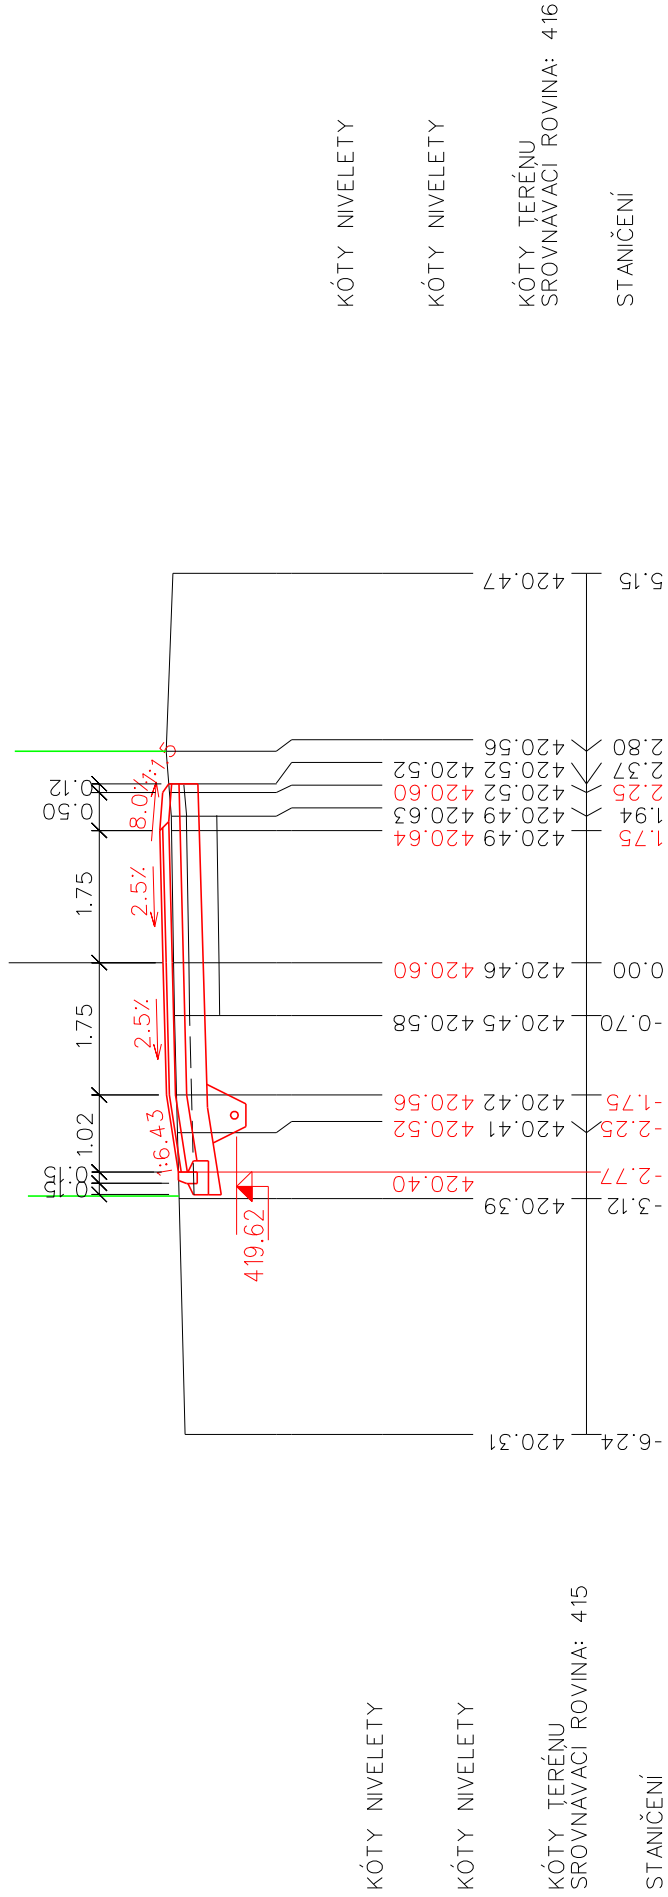


ŘEZ 6 km 0.09100 1:100




ŘEZ 7 km 0.11300 1:100

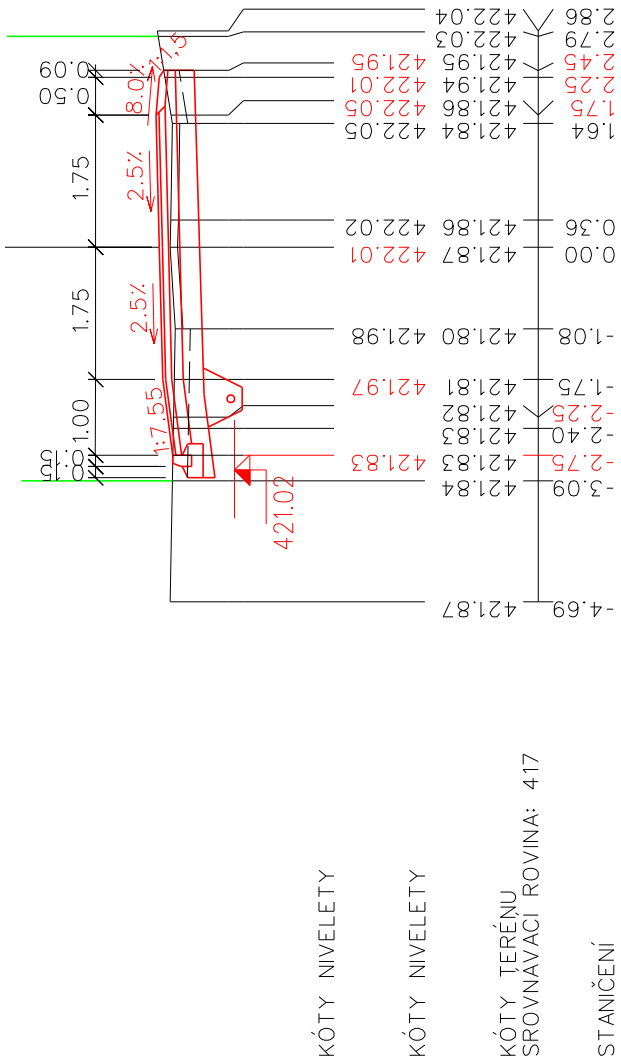


ŘEZ 8 km 0.12500 1:100

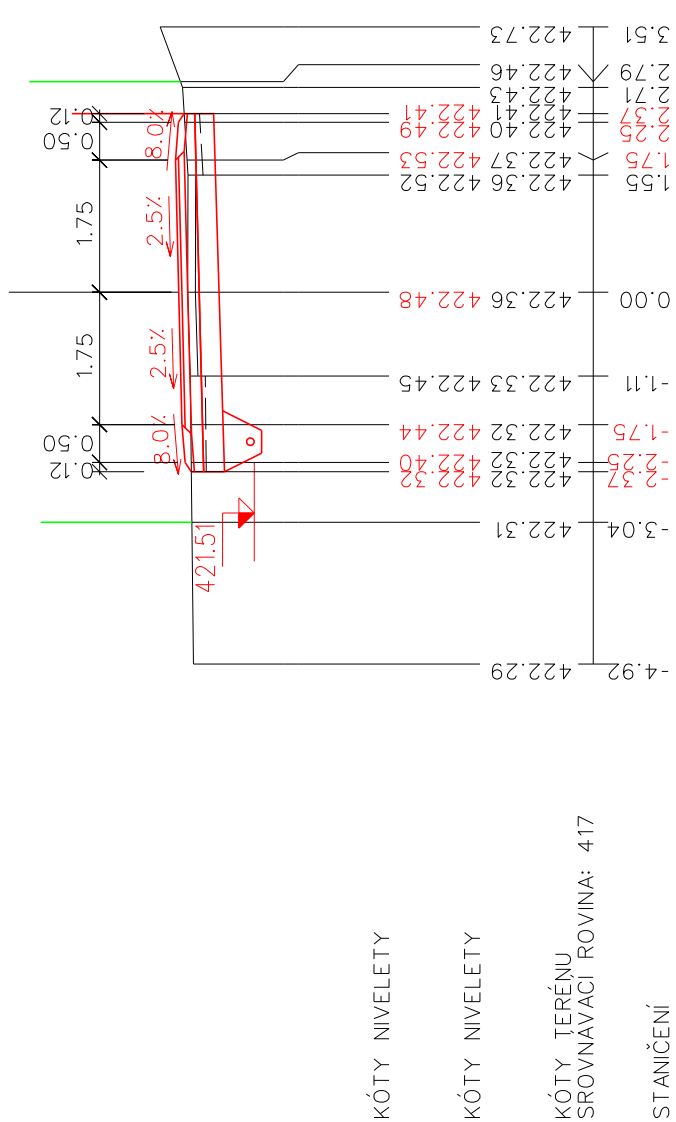

ŘEZ 9 km 0.14200 1:100

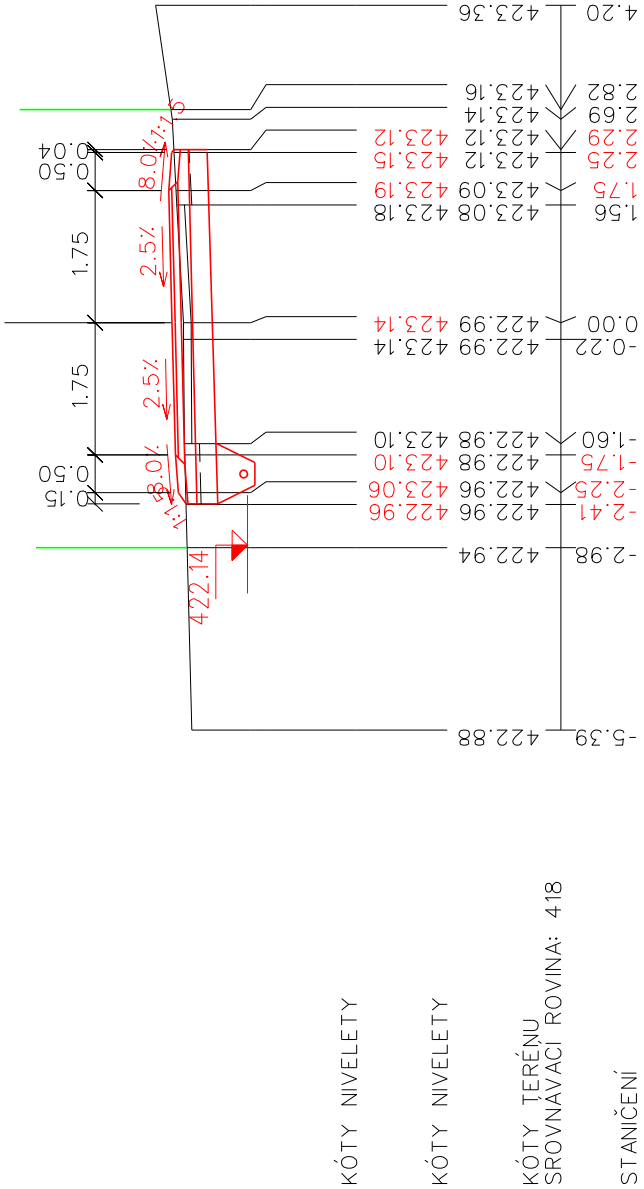

ŘEZ 10 km 0.15600 1:100

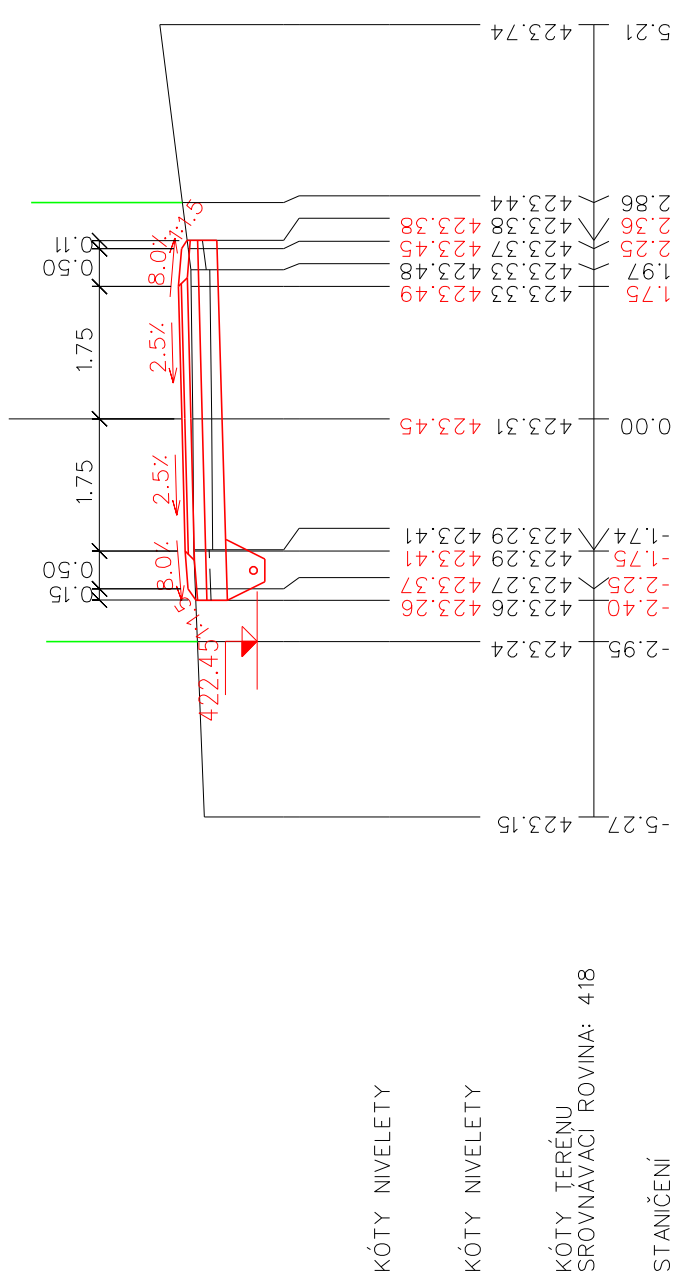

ŘEZ 15 km 0.23100 1:100

KÓTY NIVELETY

KÓTY NIVELETY

KÓTY TERÉNU
SROVNÁVACÍ ROVINA: 414

STANIČENÍ

